




EXISTING FRONTAGE 1:100

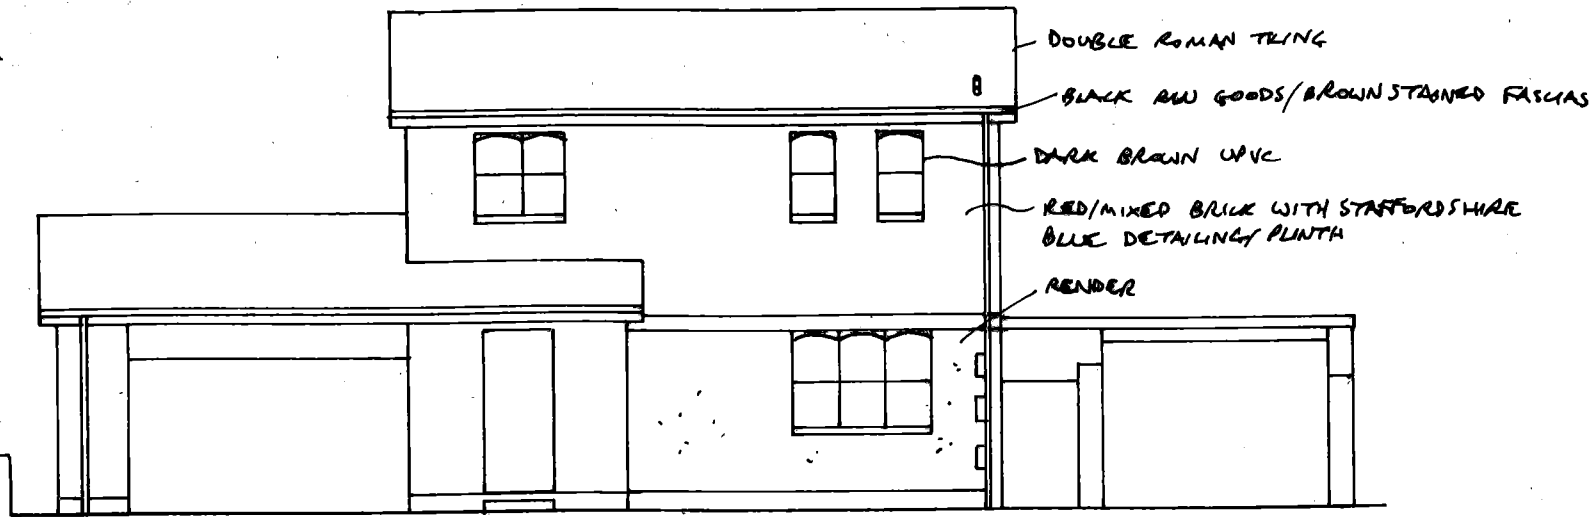


EXISTING GROUND FLOOR PLAN 1:100

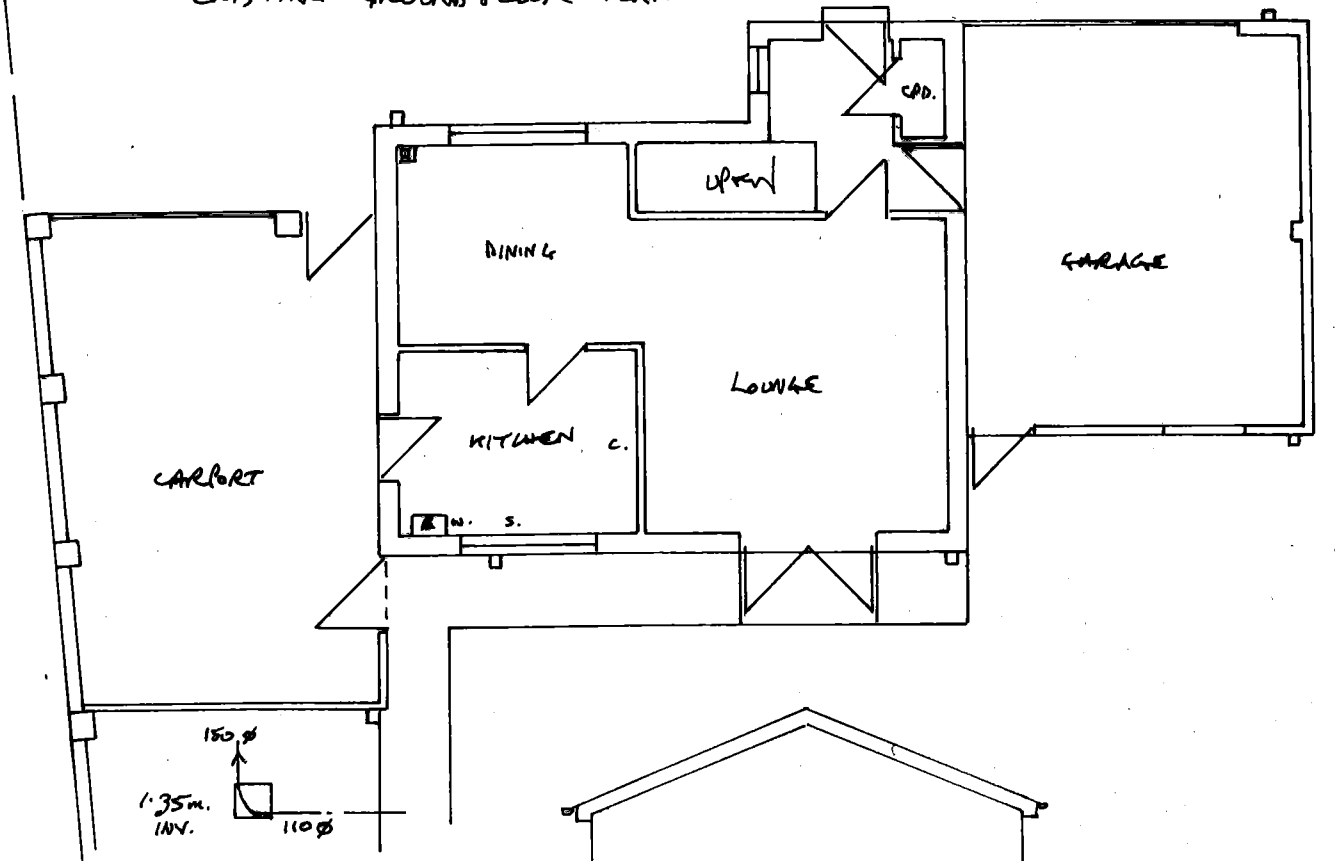

EXISTING SIDES 1:100

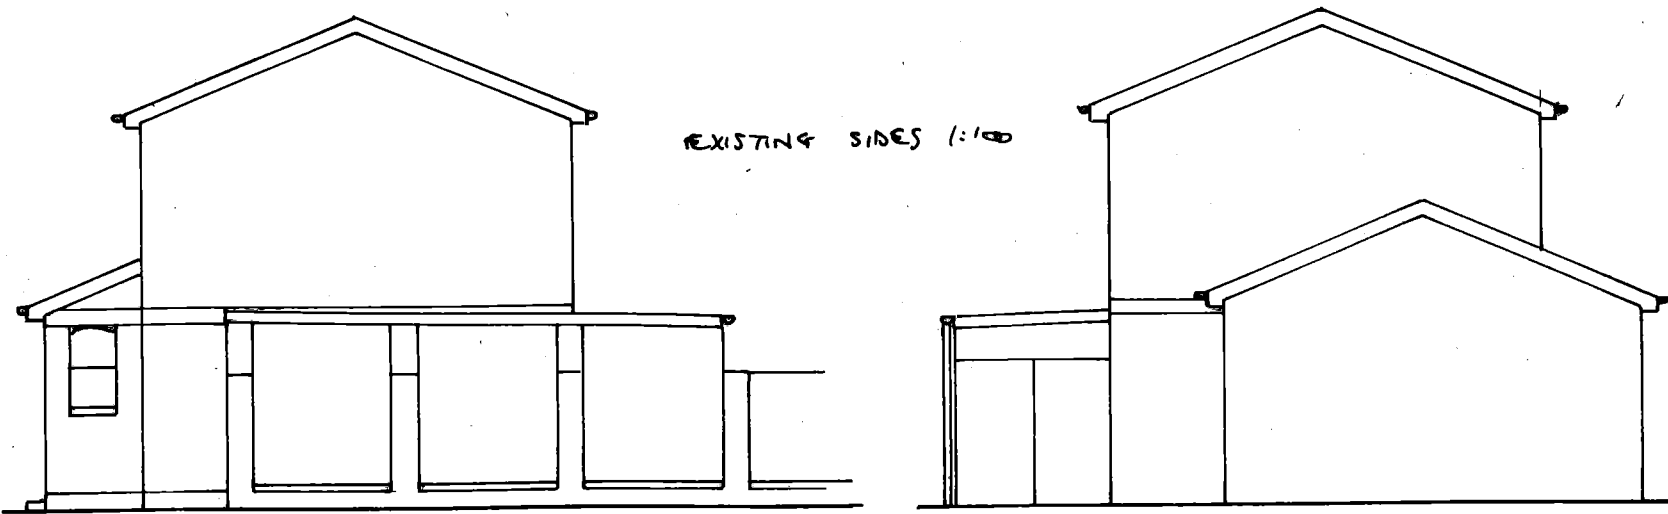


PROPOSED SIDE 1:100

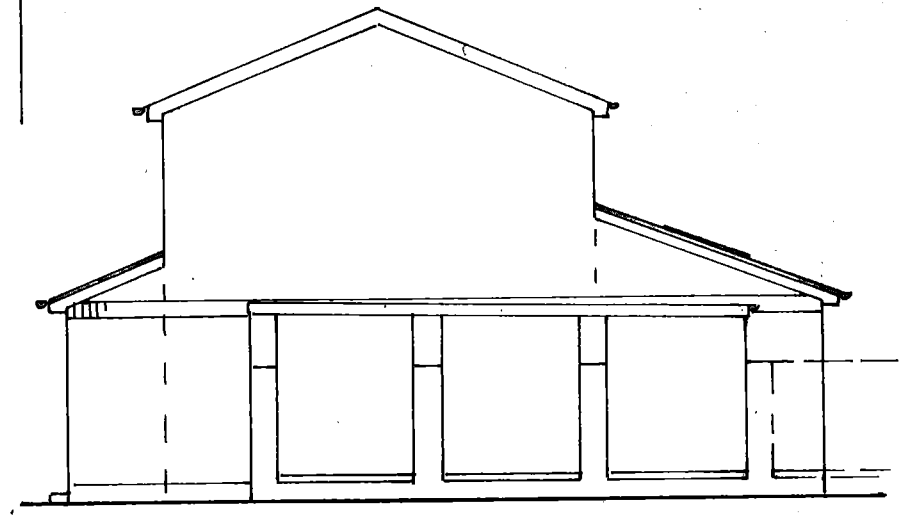

EXISTING REAR 1:100



SECTIONS 1:50

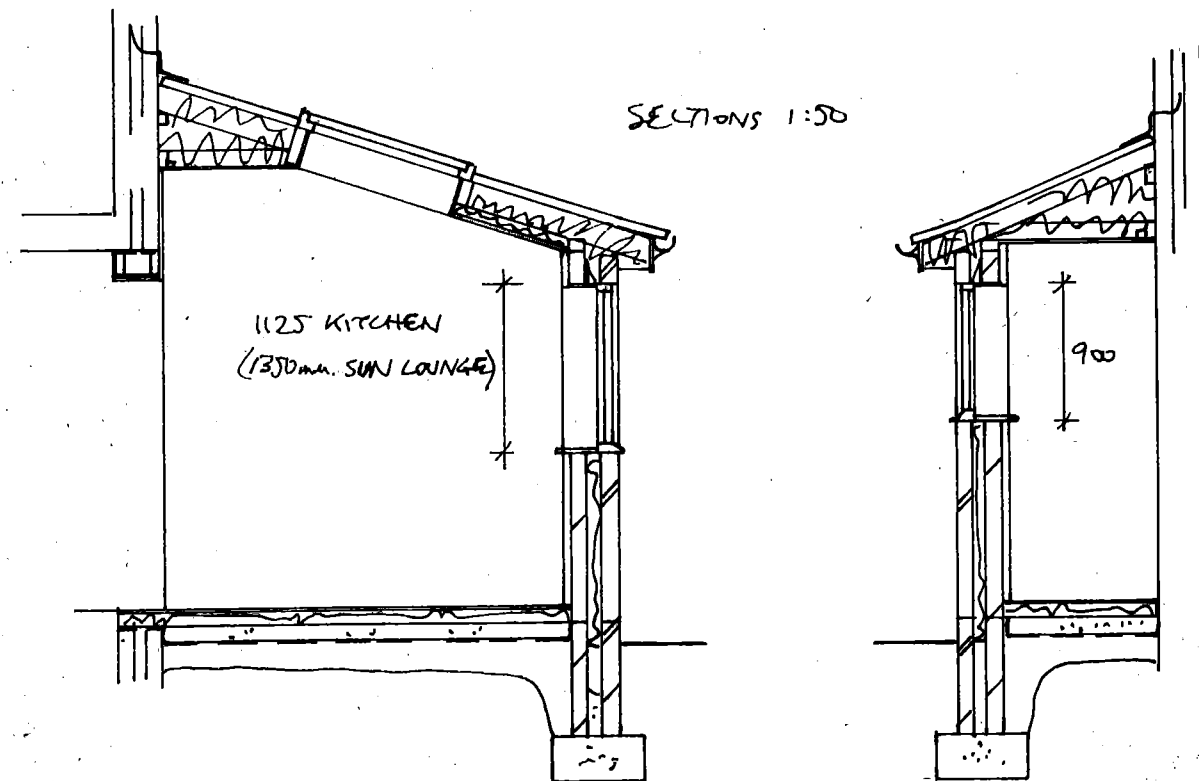

PROPOSED EXTENSION TO 43 CINDERFORD CLOSE, BOLDON COLLIERY  
FOR MR. CUTHBERTSON  
DRG NO 0772/5991/354