



VEHICLE KEY & SPECIFICATION

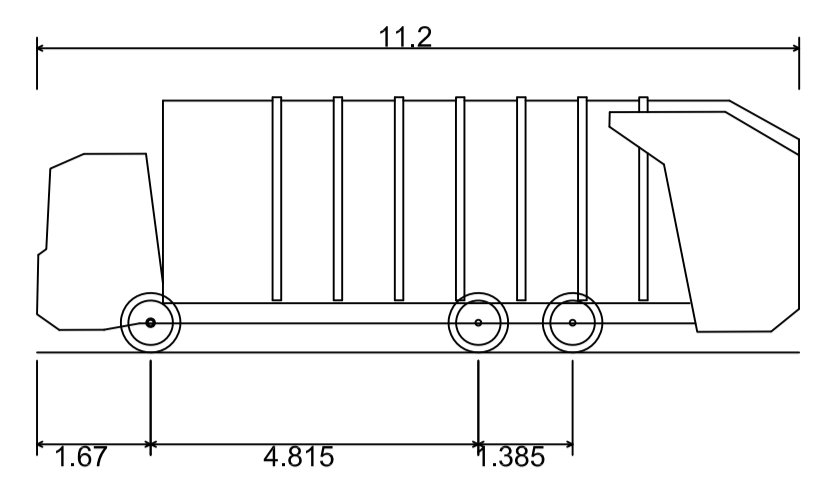

Phoenix 2 Duo (P2-15W with Elite 6x4 chassis)	11.200m
Overall Length	2.530m
Overall Width	3.751m
Min Body Ground Clearance	0.304m
Track Width	2.500m
Lock to Lock Time	4.00s
Kerb to Kerb Turning Radius	9.500m

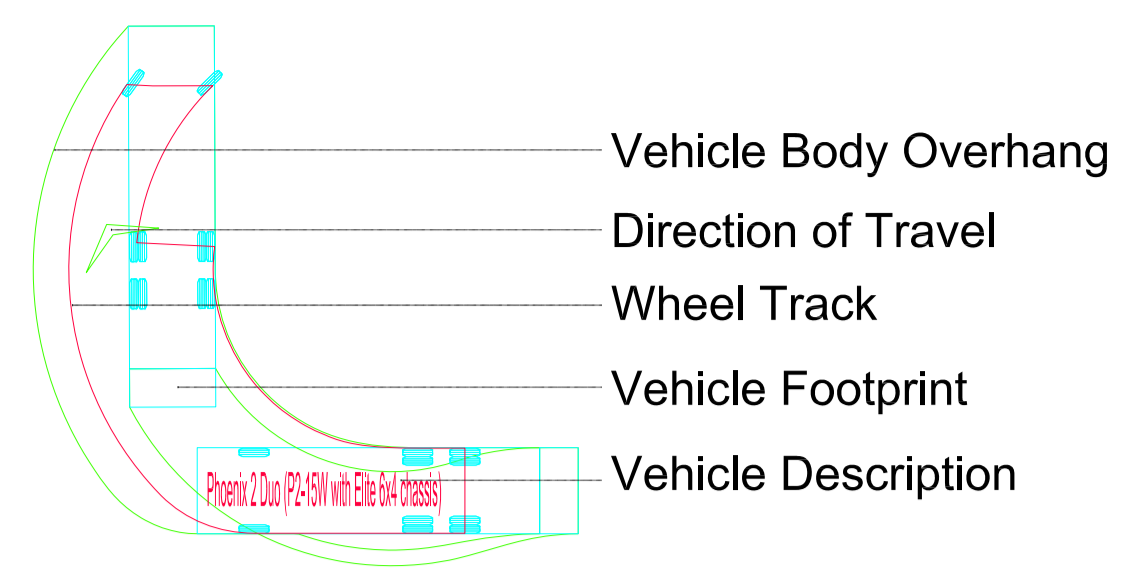

Existing tree planting to be retained as part of ecological corridor

Existing tree planting along bund to be retained as part of managed landscape buffer

Existing wall to be retained as part of managed landscape buffer

Existing tree planting retained as part of ecological corridor along site edges

Existing bund and tree planting to be removed to facilitate development, open space to be retained and are replanted with high ecological value shrub and tree planting

REV	REVISION	BY	DATE
1	First Issue	LJR	27.01.17
A	Tracking revised to suit current site plan (S4MILL/SP101) LJR	LJR	27.01.17
B	Tracking revised to suit current site plan (S4MILL/SP101) LJR	LJR	24.04.17
	as proposed for AK, as instructed by client.		

FOR APPROVAL

Title: **Miller Homes Victoria Road Hebburn**

REFUSE VEHICLE TRACKING

Scale: 1:500 @ A0	Date: AUG 2016
Drawn by: LJR	Check by: [Name]
Approved by: [Name]	Project: [Name]

Project: QD1183-40-01

Sheet: B of B

Scale: LJR

QUEENSBERRY DESIGN
ENGINEERING & ARCHITECTURAL CONSULTANTS
SOUTH EAST CHESHIRE
SOUTH WEST CHESHIRE
SOUTH WEST & WILTSHIRE OFFICES
11 THE SQUARE, CHESHAM, CHES, W15 1LX
www.queensberrydesign.co.uk