




BACK LANE

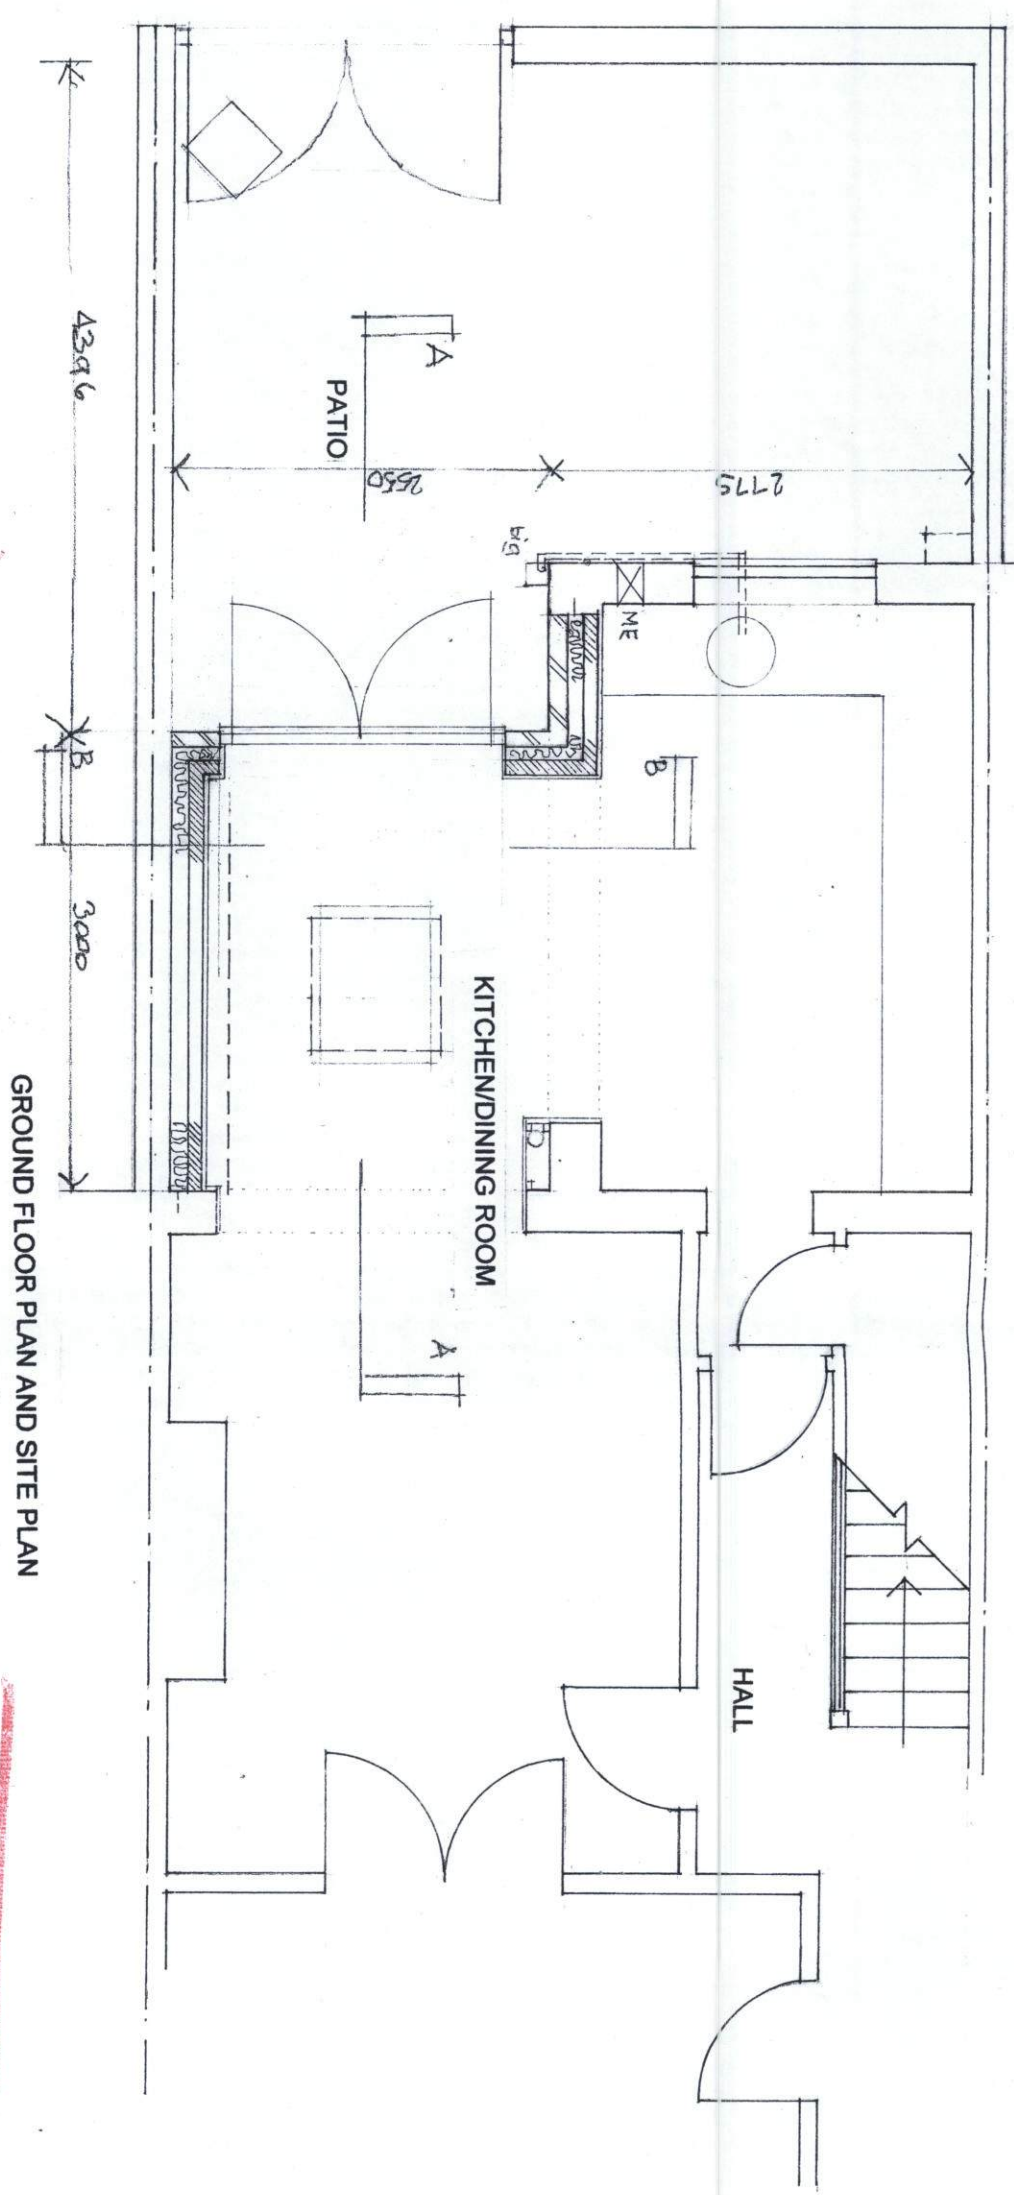


GROUND FLOOR PLAN AND SITE PLAN

PROPOSED ALTERATIONS TO PROPERTY AT
 11 ERSKINE ROAD SOUTH SHIELDS
 PLANS AS PROPOSED scale 1:50

*Aug 16 Dimensions added
 Dec 16 Rejection amended to 2m*

AMENDED
 S/10 S/O S/16/H/FUL
PLAN

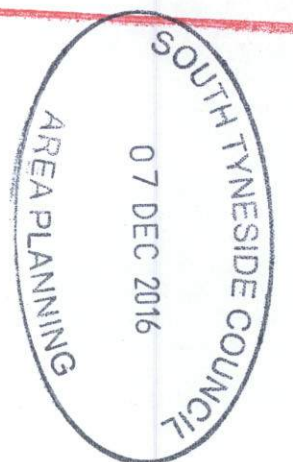

J Martin Architect
 12 Marsden Road South Shields Tyne and Wear NE34 6DF
 0191 4547321 0791 731 5056