




BACK LANE

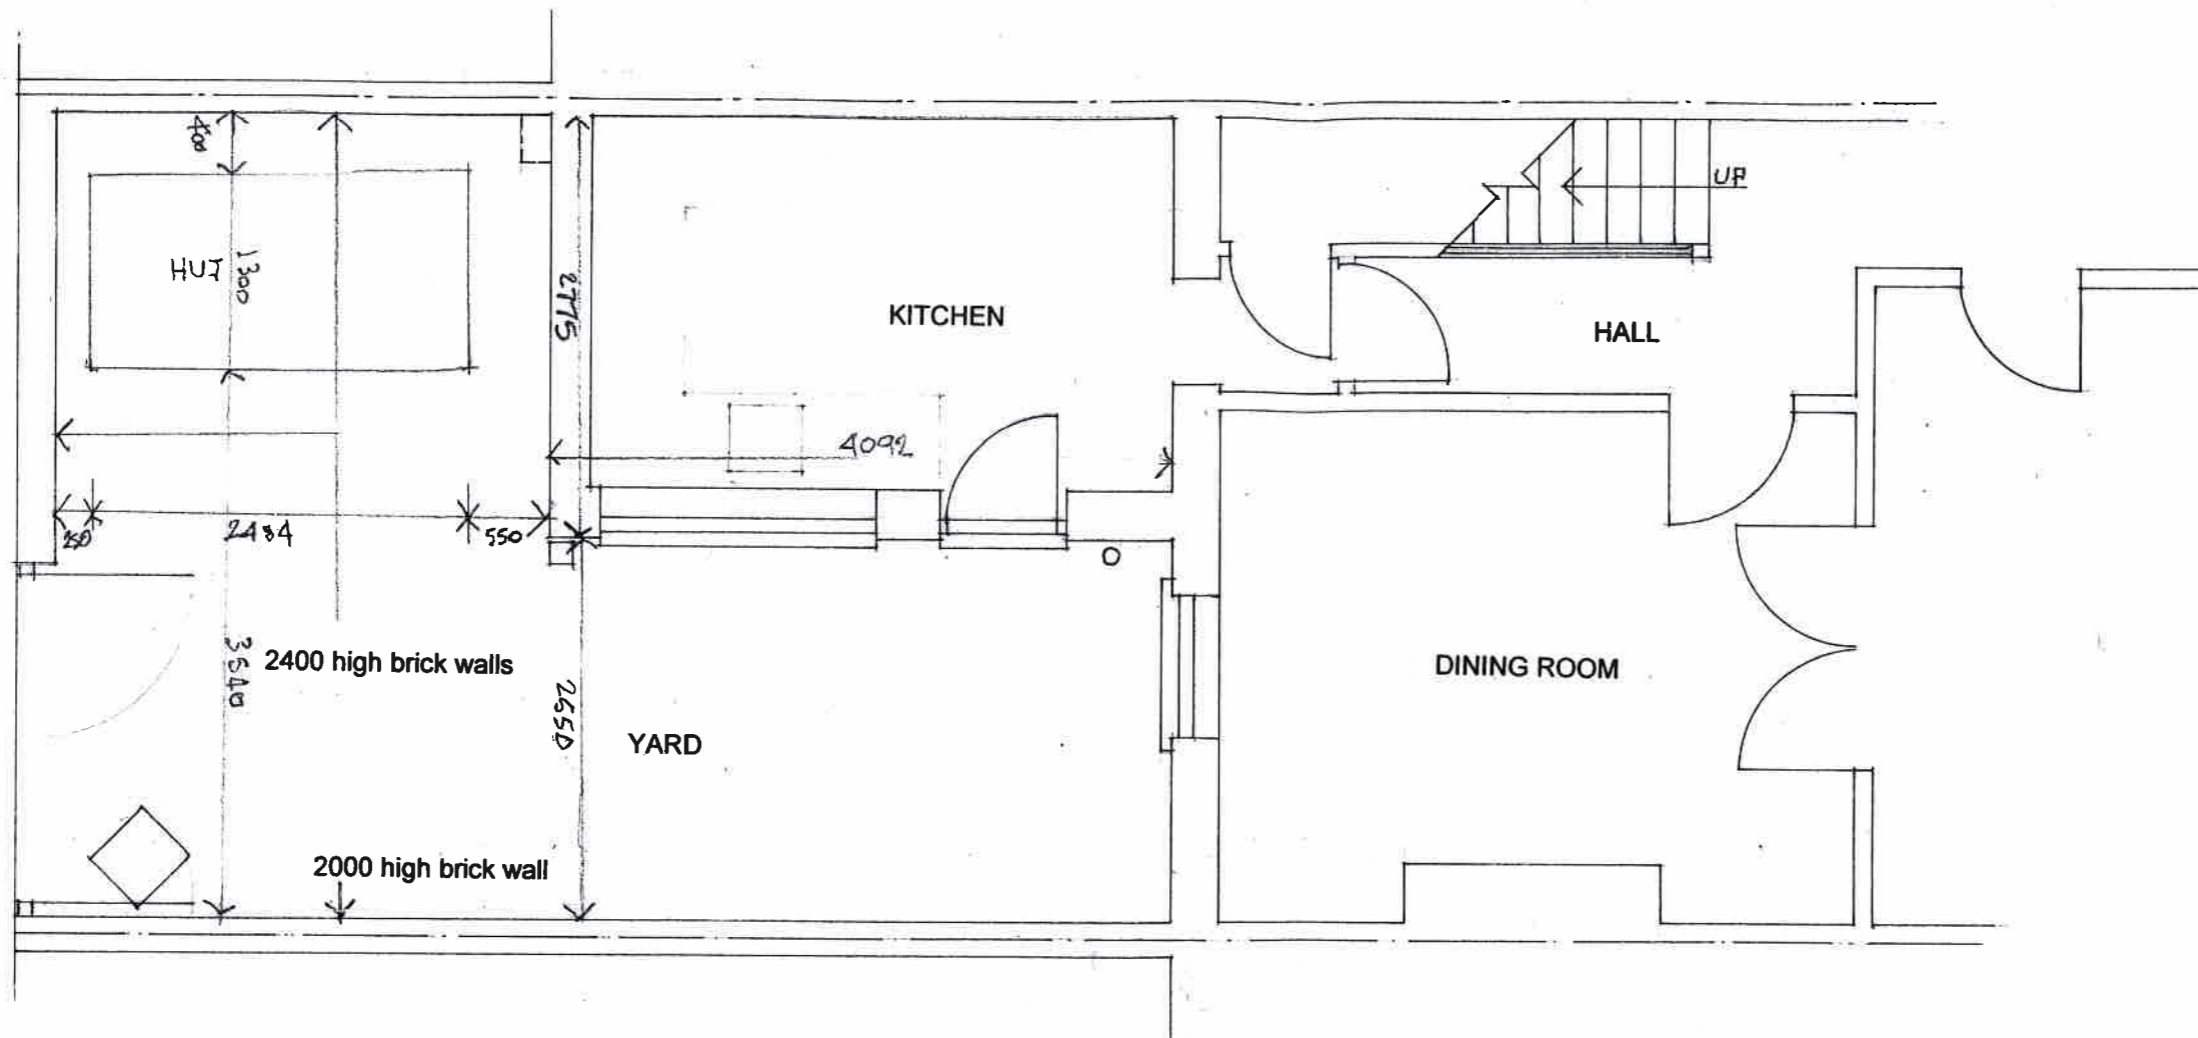

GROUND FLOOR PLAN AND SITE PLAN

ST0805/16 HFUL



Any 16 Dimensions added -

PROPOSED ALTERATIONS TO PROPERTY AT
11 ERSKINE ROAD SOUTH SHIELDS

PLANS AS EXISTING

scale 1:50

J Martin Architect
12 Marsden Road South Shields Tyne and Wear NE34 6DF
0191 4547321 0791 731 5056