



Do Not Scale from Drawing. Any discrepancies to be reported to the Architect prior to fabrication or ordering.

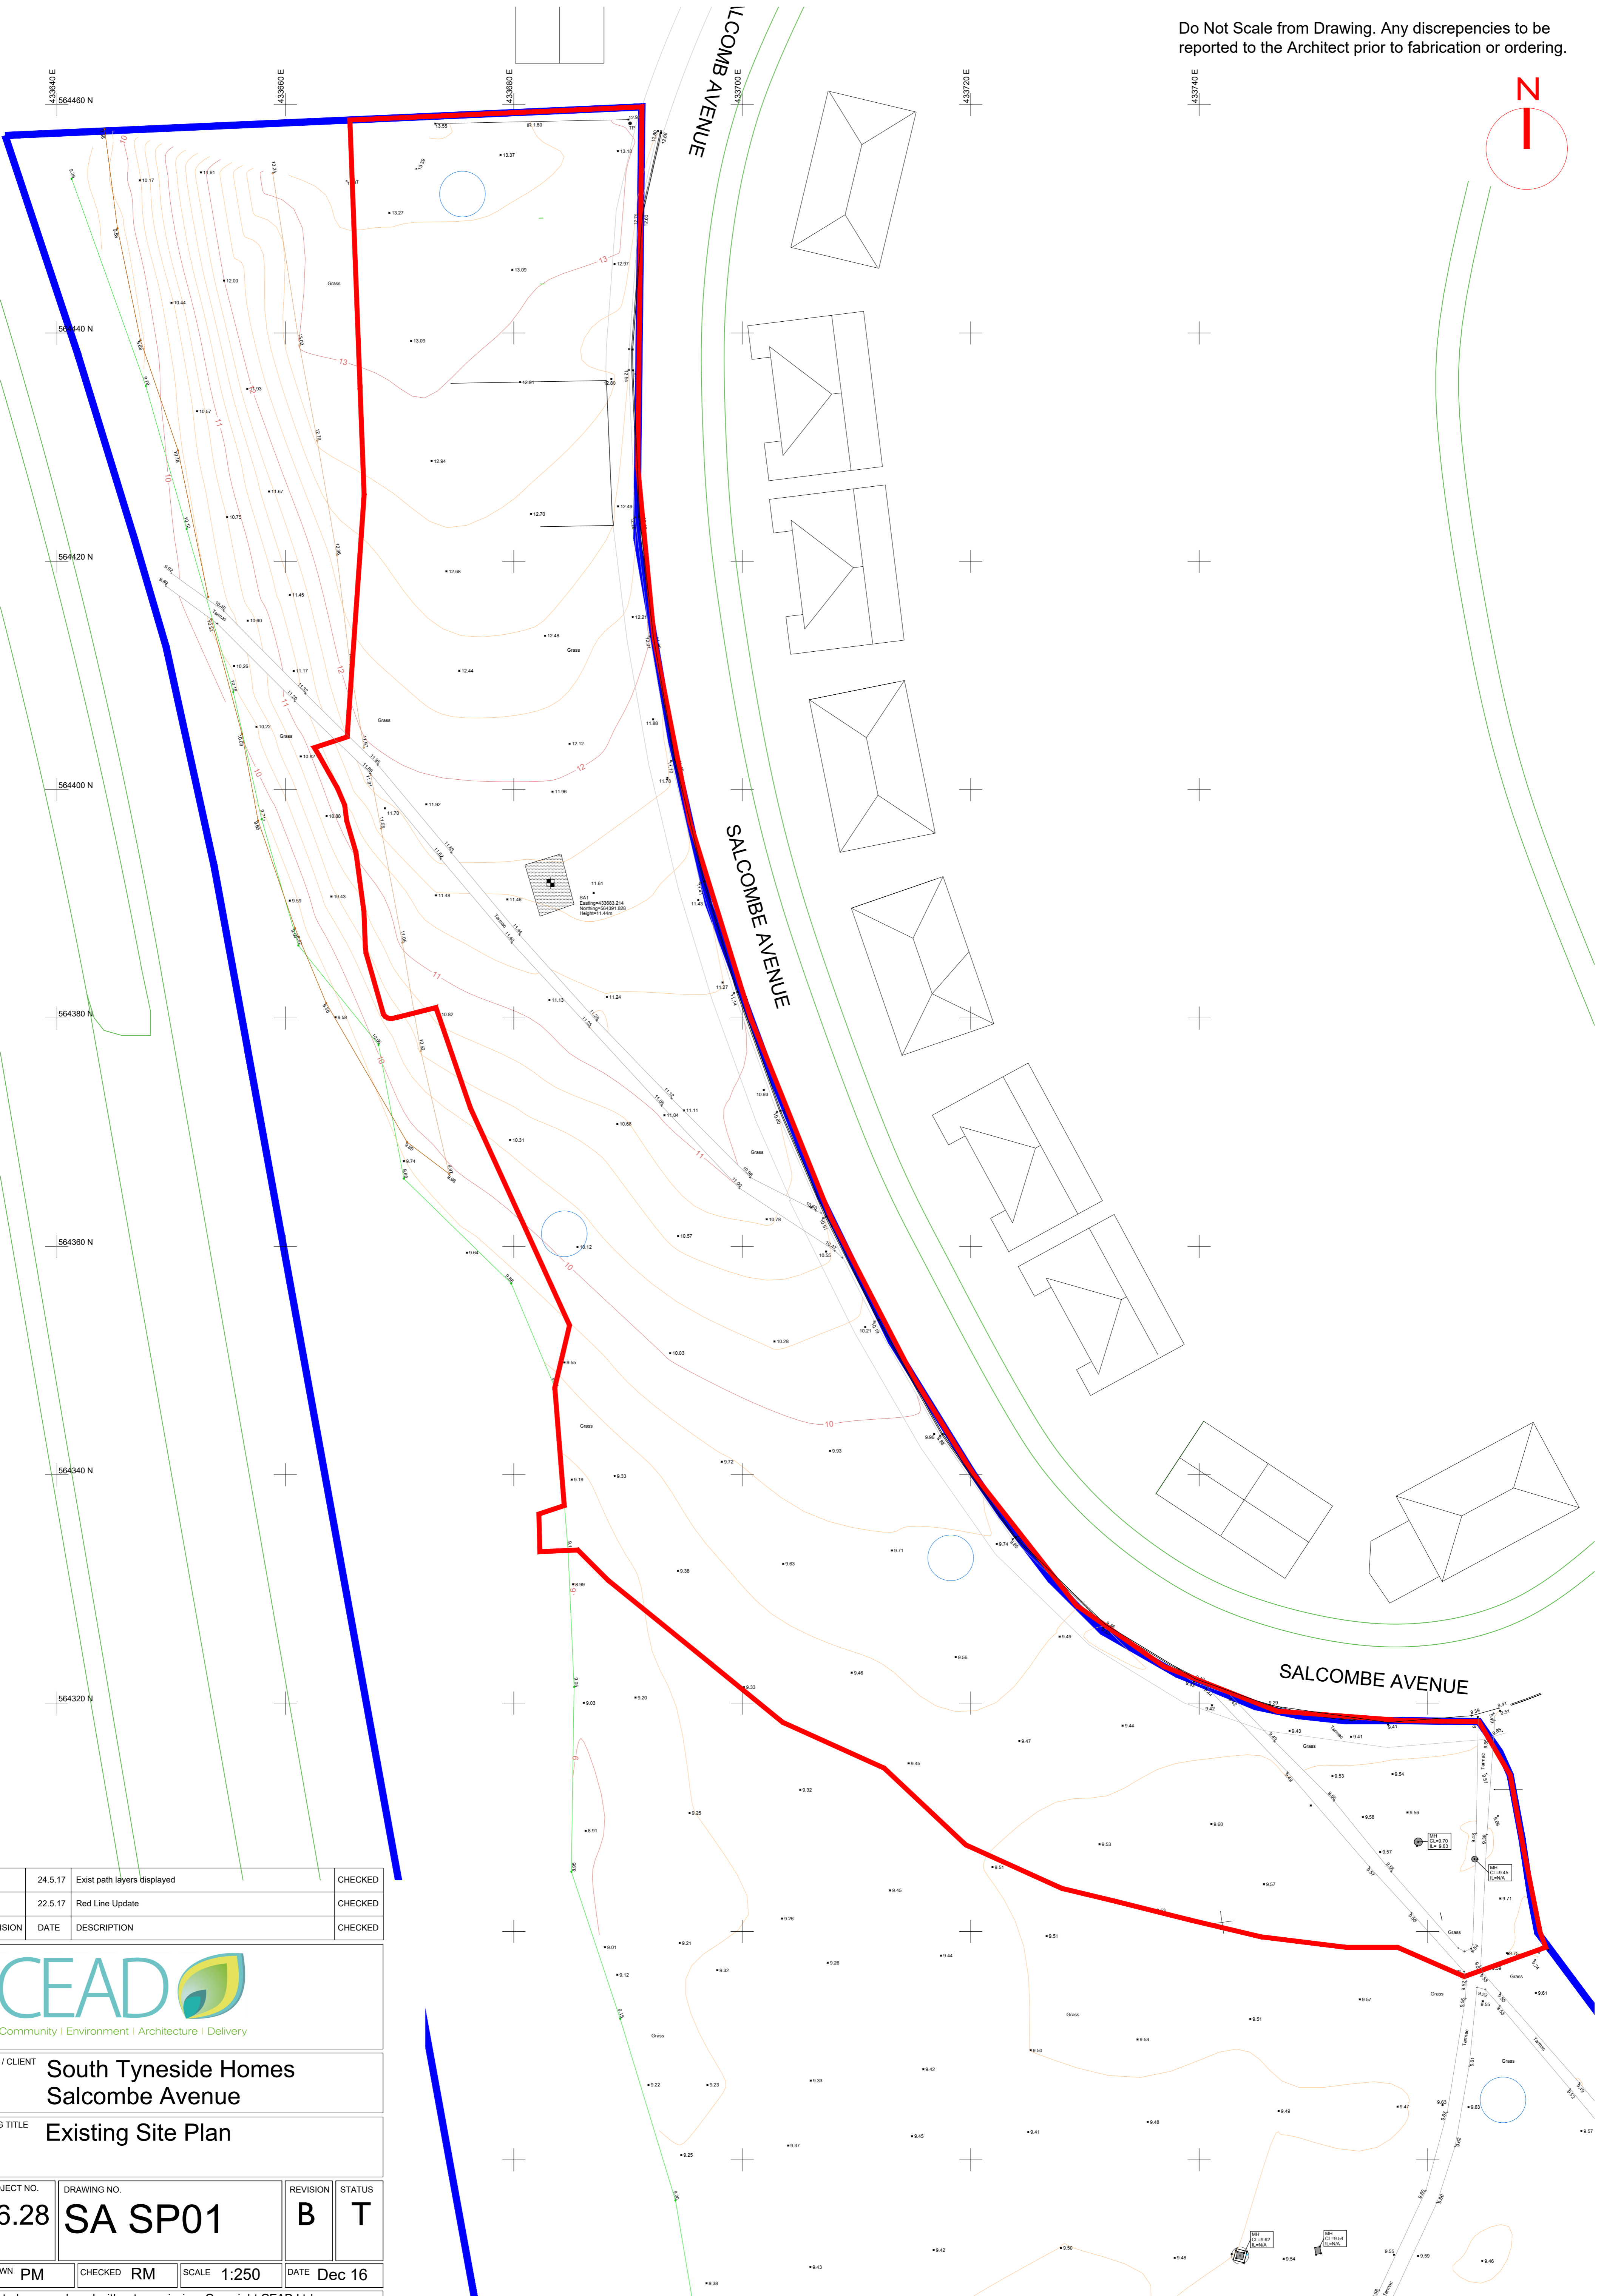

B	24.5.17	Exist path layers displayed	CHECKED
A	22.5.17	Red Line Update	CHECKED
REVISION	DATE	DESCRIPTION	CHECKED

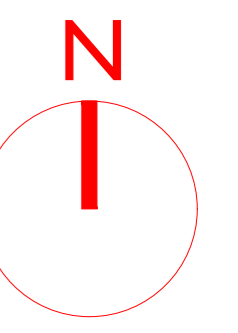

JOB / CLIENT **South Tyneside Homes  
Salcombe Avenue**

DWG TITLE **Existing Site Plan**

PROJECT NO. <b>16.28</b>	DRAWING NO. <b>SA SP01</b>	REVISION <b>B</b>	STATUS <b>T</b>
DRAWN <b>PM</b>	CHECKED <b>RM</b>	SCALE <b>1:250</b>	DATE <b>Dec 16</b>

Not to be reproduced without permission. Copyright CEAD Ltd.  
STATUS: D=Draft R=Review P=Planning T=Tender C=Construction B=As-Built