



Do Not Scale from Drawing. Any discrepancies to be reported to the Architect prior to fabrication or ordering.

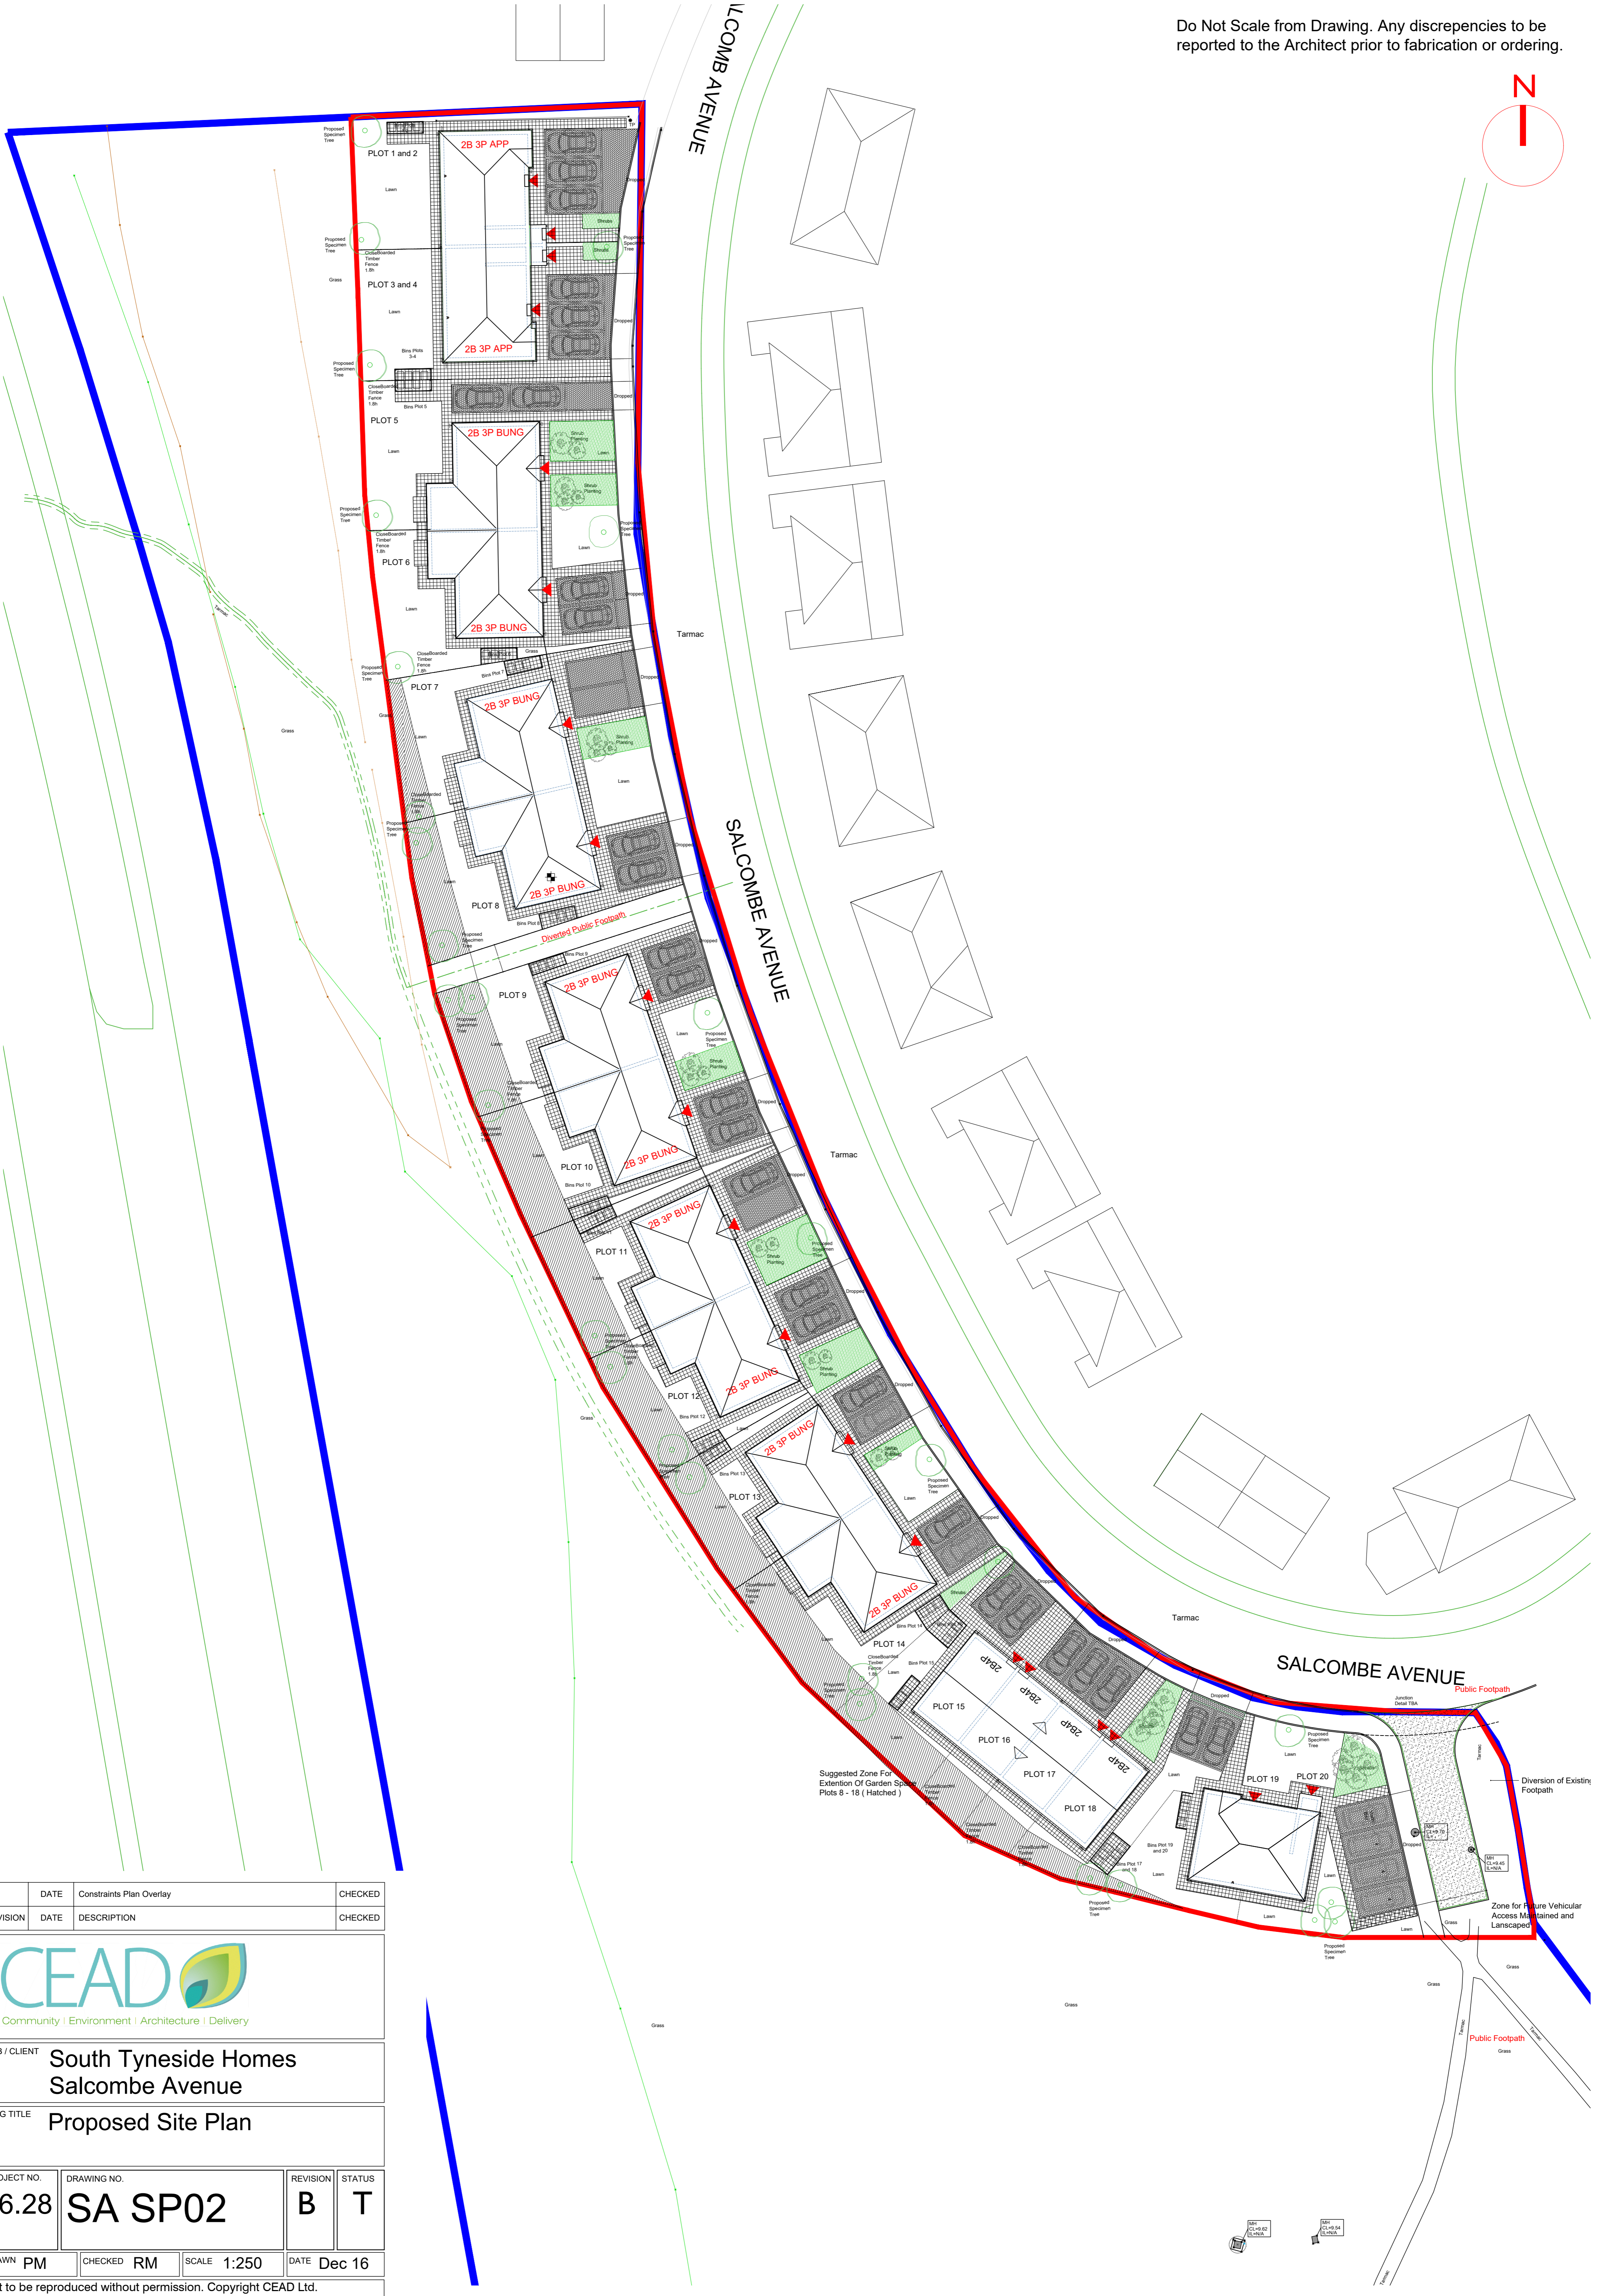

B	DATE	Constraints Plan Overlay	CHECKED
REVISION	DATE	DESCRIPTION	CHECKED

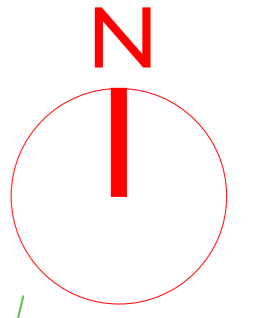

JOB / CLIENT
**South Tyneside Homes
 Salcombe Avenue**

DWG TITLE
Proposed Site Plan

PROJECT NO. 16.28	DRAWING NO. SA SP02	REVISION B	STATUS T
DRAWN PM	CHECKED RM	SCALE 1:250	DATE Dec 16

Not to be reproduced without permission. Copyright CEAD Ltd.
 STATUS: D=Draft R=Review P=Planning T=Tender C=Construction B=As-Built