





Front Elevation

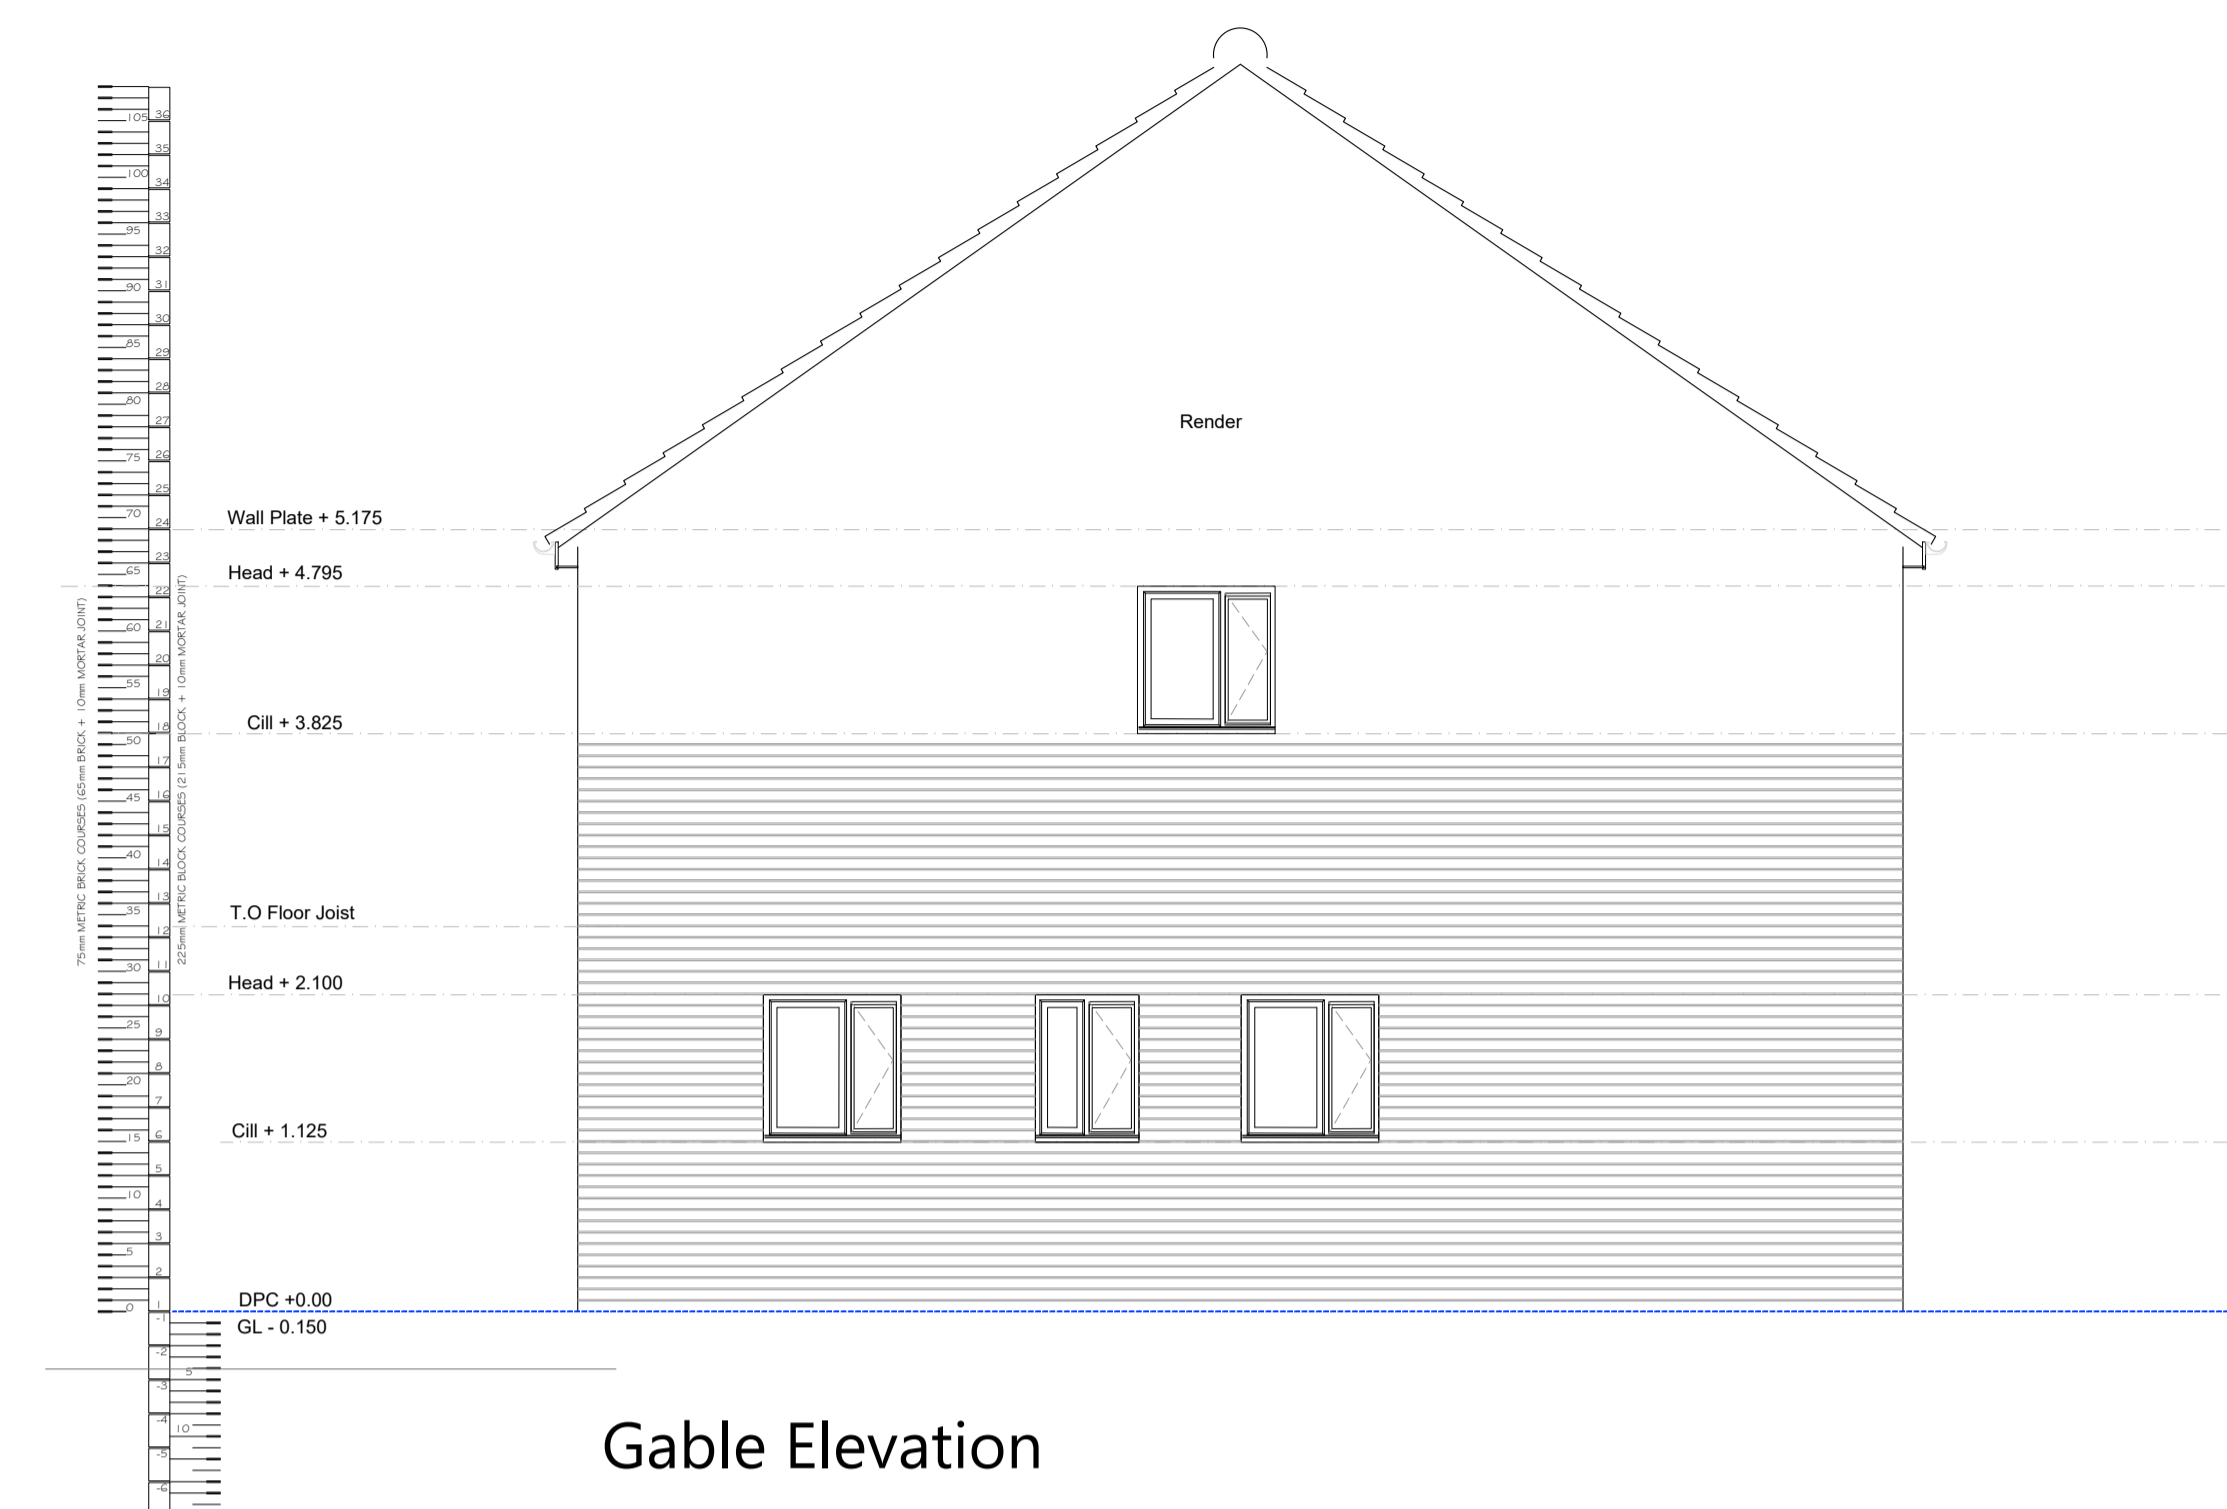

Gable Elevation

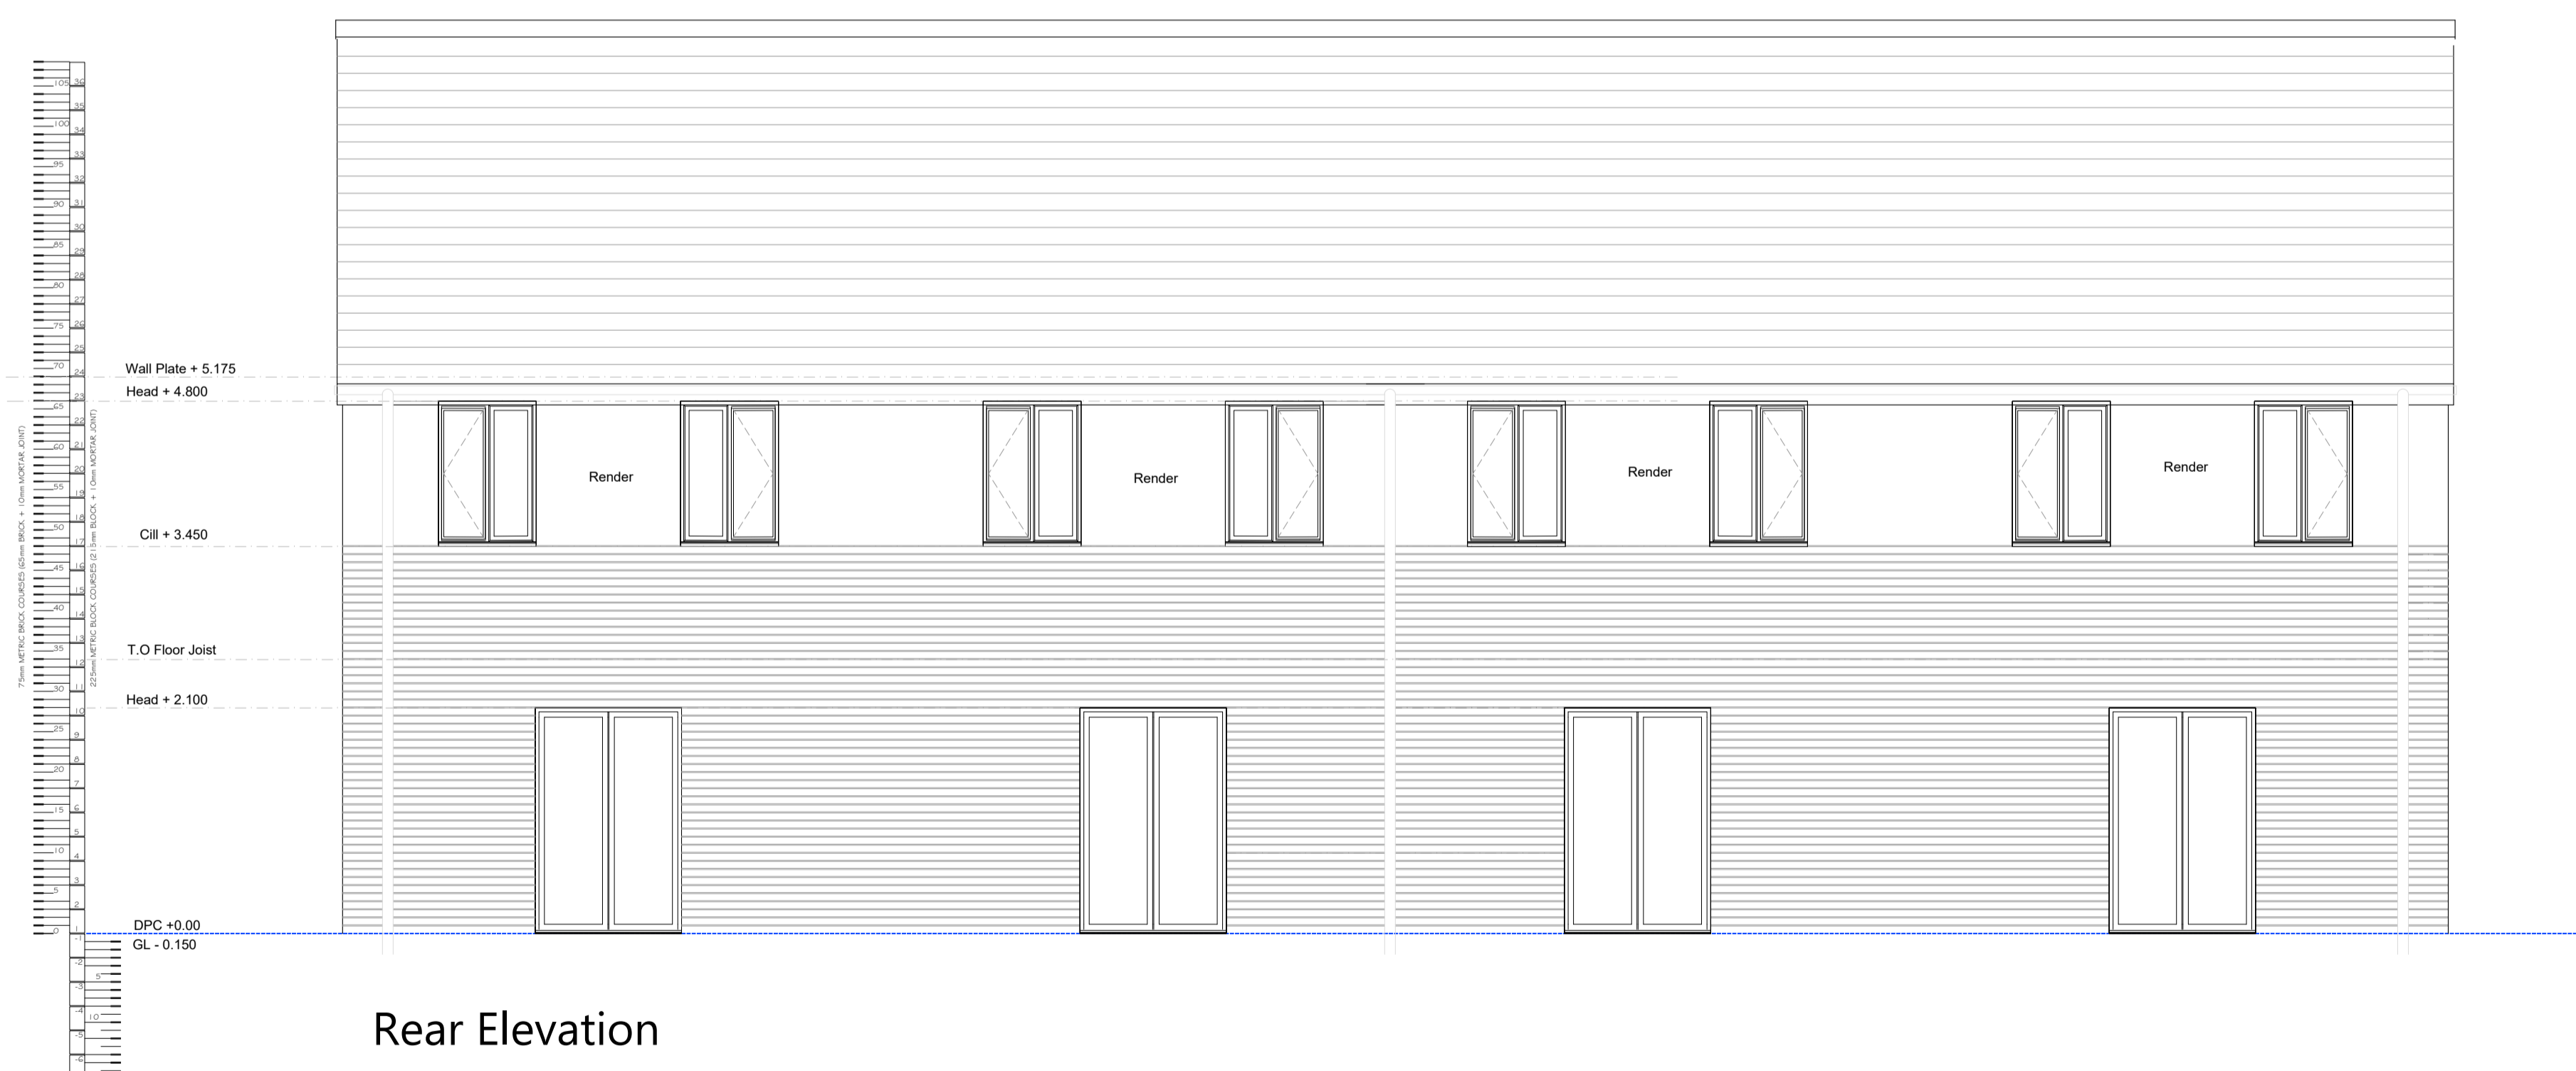

Rear Elevation

REVISION	DATE	DESCRIPTION	CHECKED
A	25.1.2017	General	



JOB / CLIENT  
**South Tyneside Homes**  
**Salcombe Avenue**

DWG TITLE  
**Proposed Terraced Units**  
**Elevations**

PROJECT NO. <b>16.28</b>	DRAWING NO. <b>SA.EL.06</b>	REVISION <b>A</b>	STATUS <b>T</b>
-----------------------------	--------------------------------	----------------------	--------------------

DRAWN **PM**    CHECKED **RM**    SCALE **1:50**    DATE **Dec 16**

Not to be reproduced without permission. Copyright CEAD Ltd.  
 STATUS: D=Draft R=Review P=Planning T=Tender C=Construction B=As-Built