




ELEVATION A - A 1:100 (INTERNAL ELEVATION)

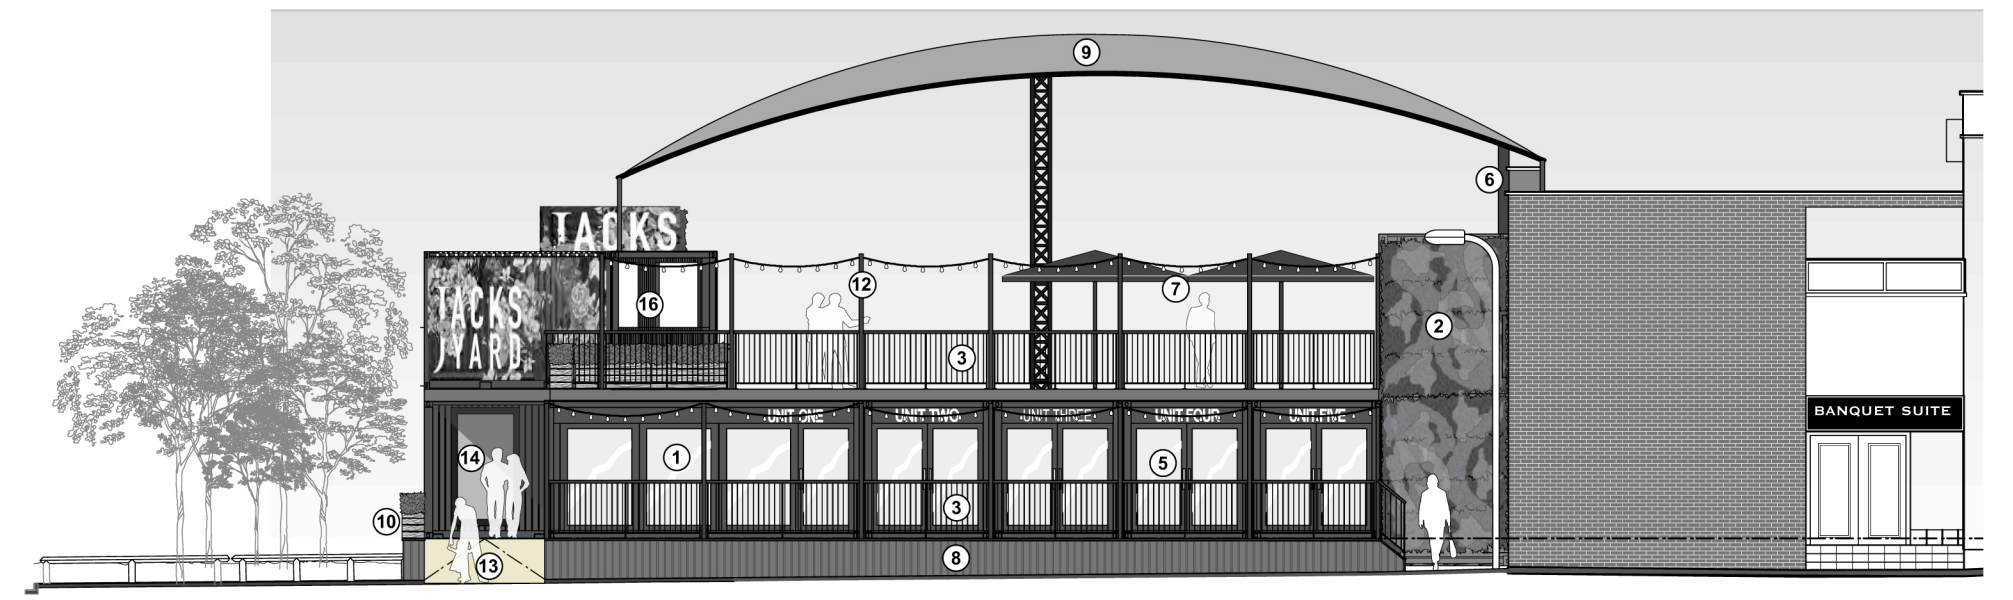


ELEVATION B - B 1:100 (SOUTH ELEVATION- BRIGHAM PLACE)

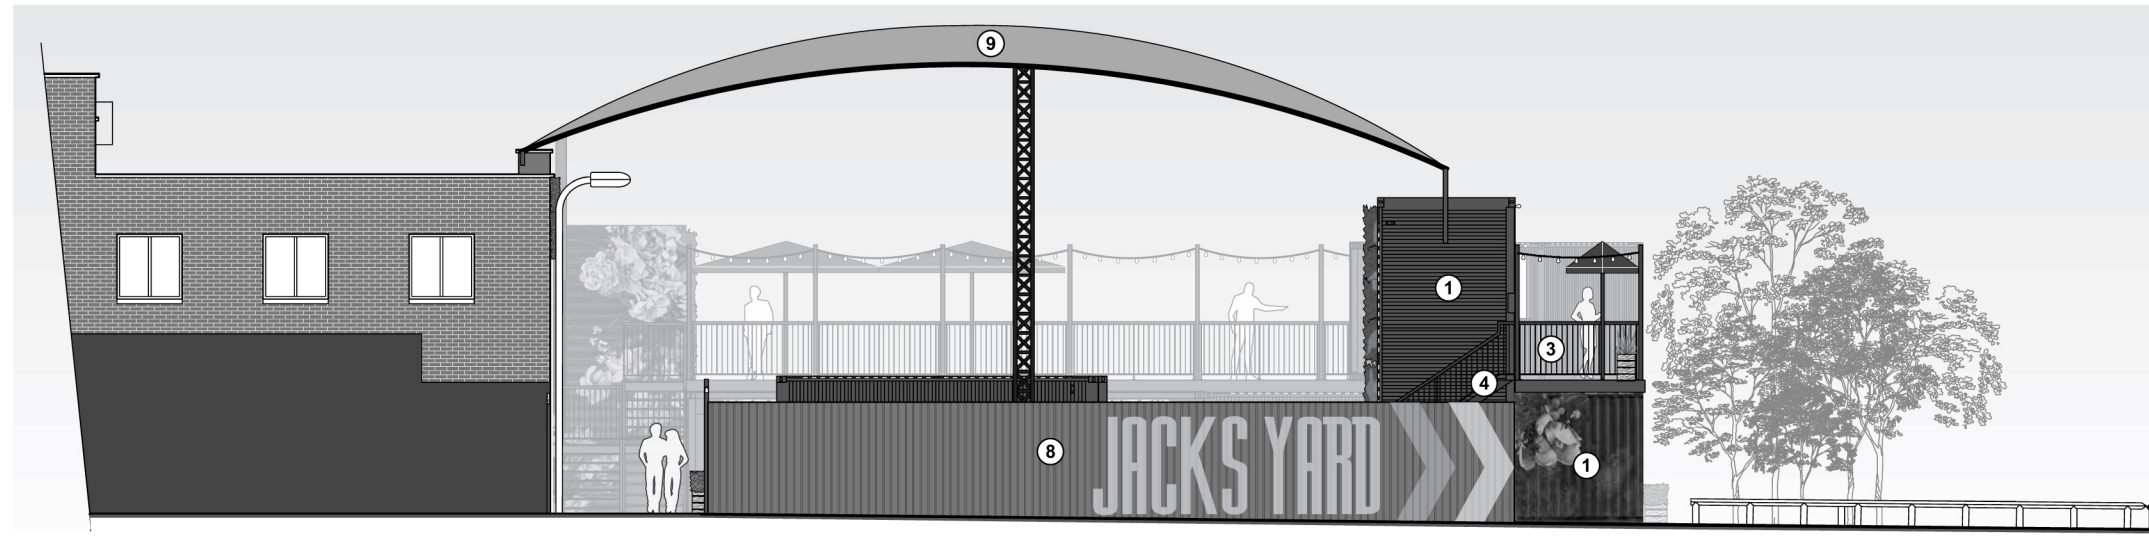


ELEVATION C - C 1:100 (NORTH ELEVATION)

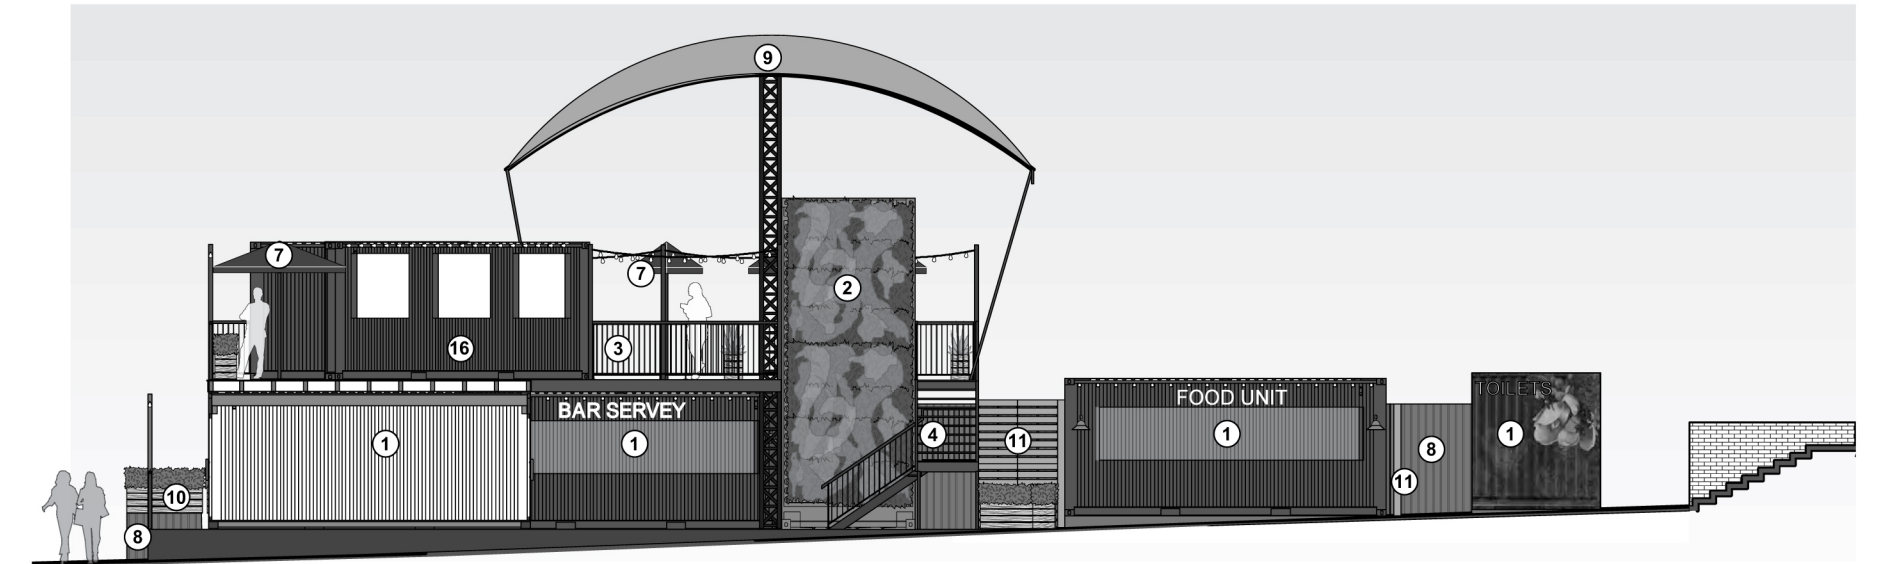



ELEVATION D - D 1:100 (INTERNAL ELEVATION)

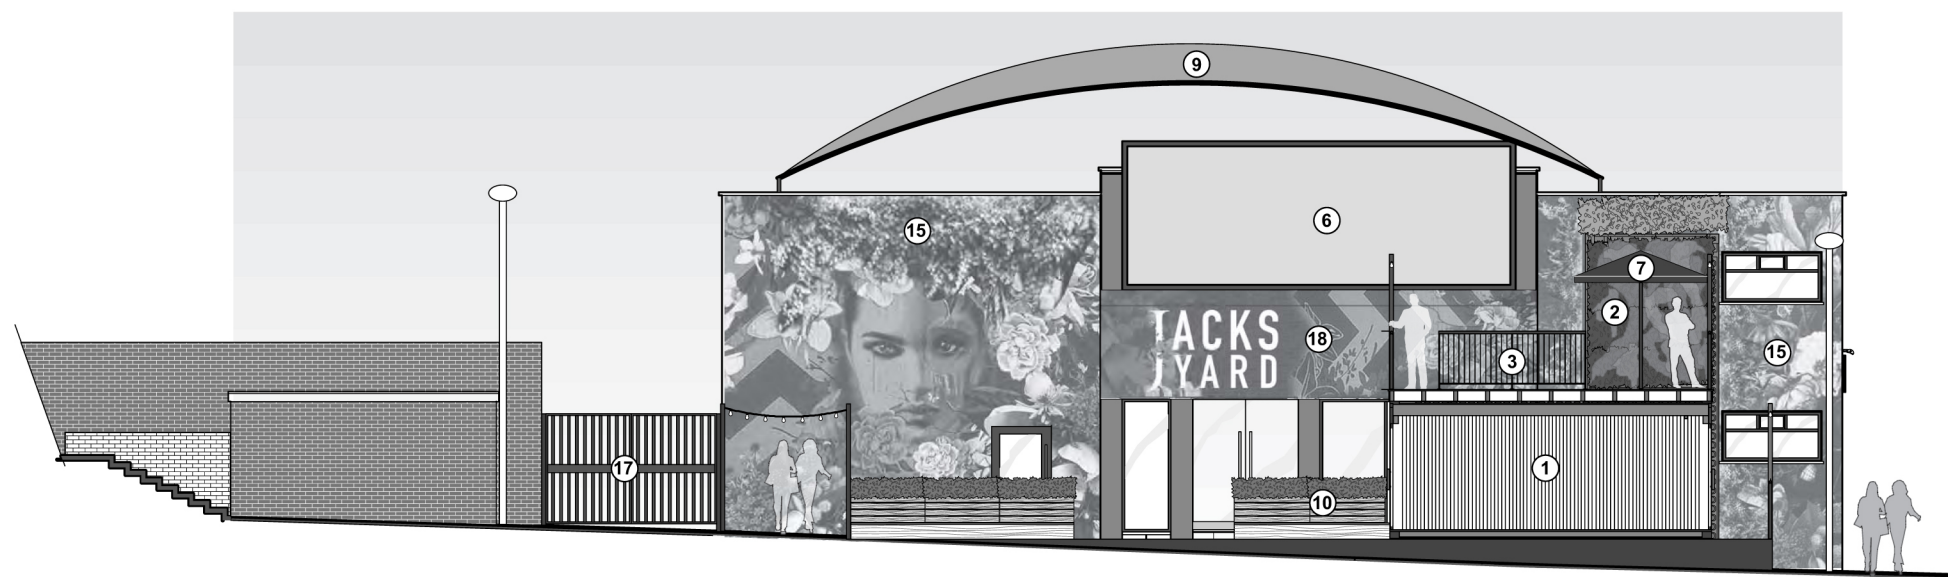

ELEVATION E - E 1:100 (FORMER CLOVER & WOLF FRONTAGE)

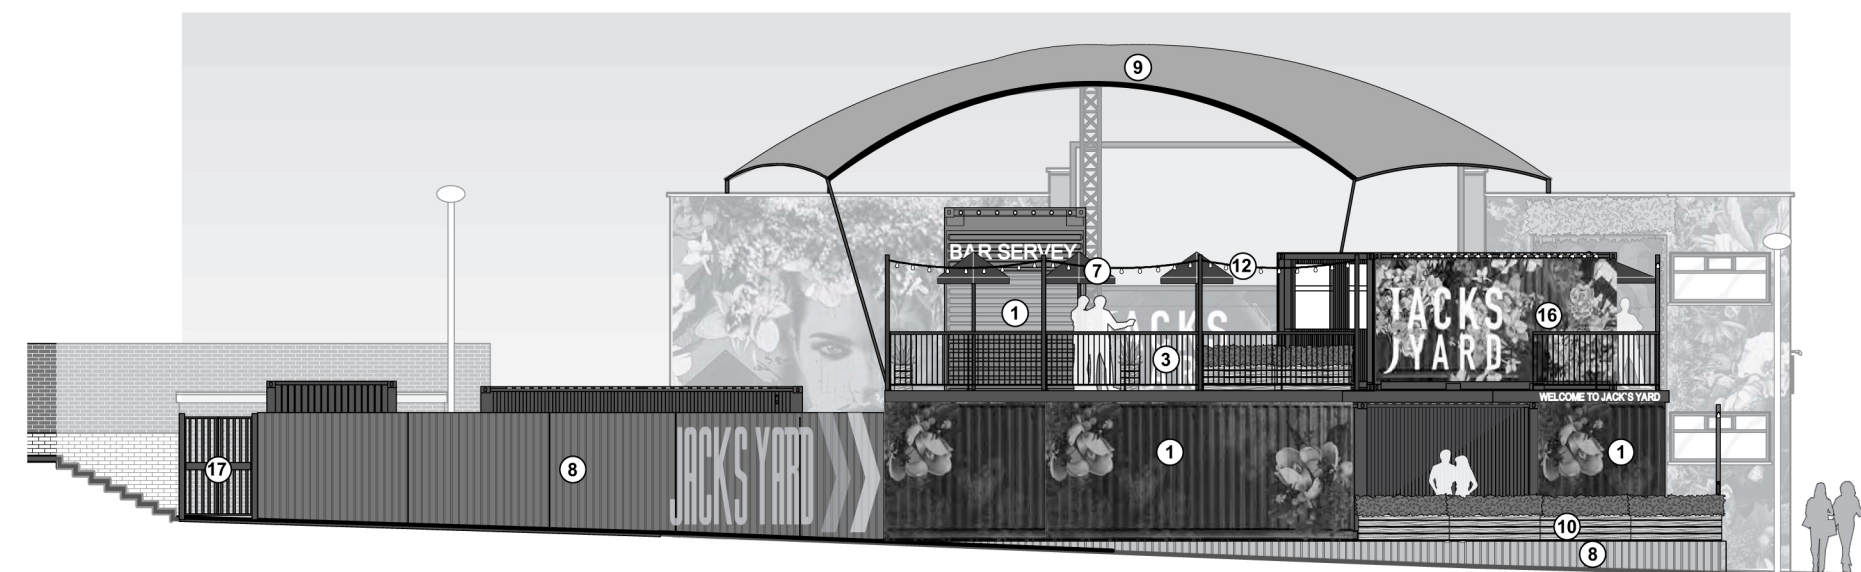

ELEVATION F - F 1:100 (WEST ELEVATION)

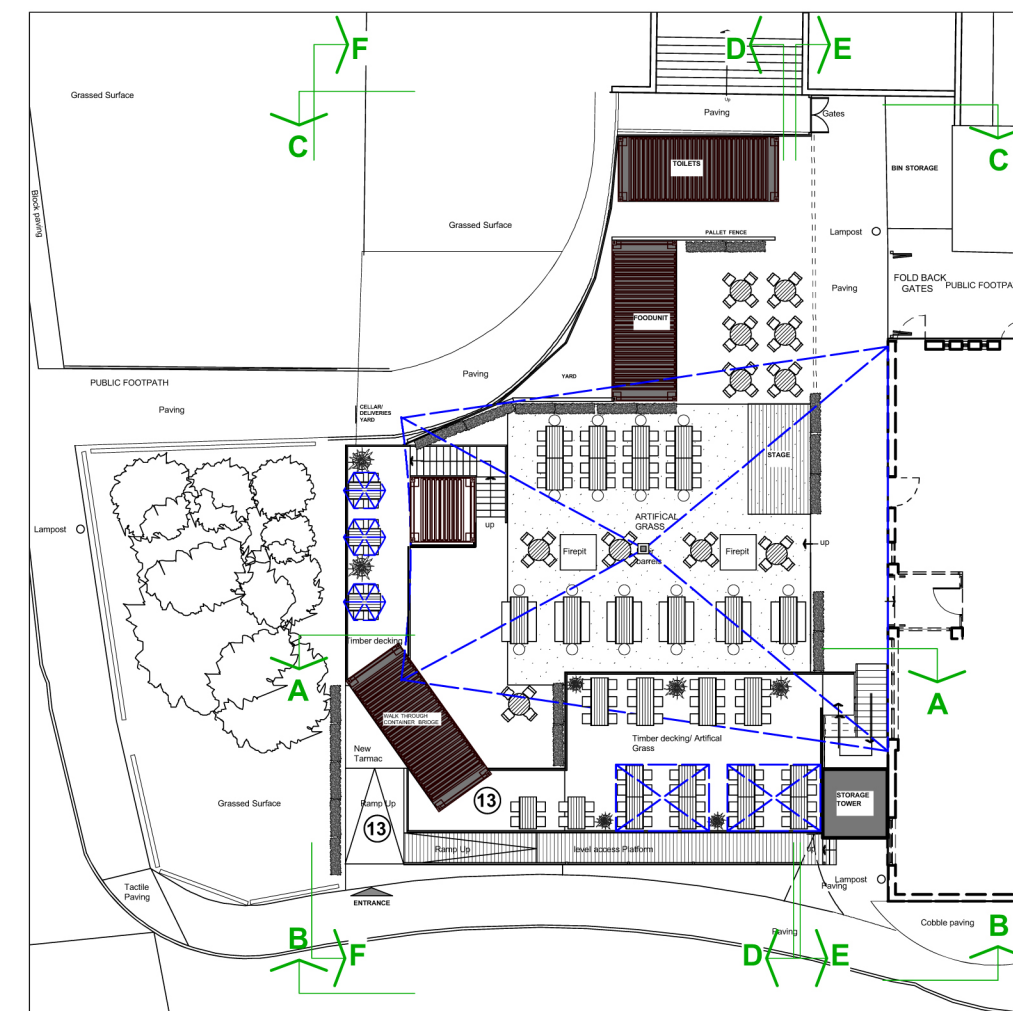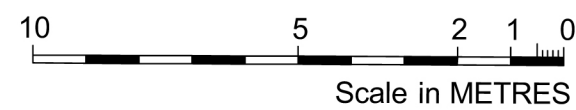

ELEVATION SECTION KEY PAN 1:200

- 1 Steel container adapted and painted dark grey with with livery artwork and signage
- 2 Steel container with living wall planting
- 3 Metal Railings with PPC Dark grey finish
- 4 Metal staircase with PPC Dark grey finish and checkerplate tread
- 5 Doors and windows formed in shipping container with PPC Dark grey aluminium finish and double glazed
- 6 External LED TV screen
- 7 Parasols
- 8 Dark grey aluminium finish profile sheeting cladding / fence with PPC Dark grey finish
- 9 Tensile fabric canopy structure
- 10 Rustic timber planting boxes
- 11 Pallet timber formed walls with artwork over
- 12 Metal box section poles with festoon lighting
- 13 Ground Surface built up and leveled to allow for level surface with ramped access to new entrance
- 14 LED advertising screen
- 15 Existing wall repainted with new artwork and faux planting surround
- 16 Steel container adapted to form walkway bridge painted dark grey with with livery artwork and signage
- 17 Metal gate with PPC Dark grey finish
- 18 Existing building facade repainted with new signage



PROJECT	Jack's Yard Former Clover & Wolf External Terrace Brigham Place South Shields
CLIENT	Never Ltd
TITLE	Proposed Terrace Elevations (Planning)
DRAWING No.	JKY- 19-05
SCALE	1 : 100 @ A2
DATE	Sept 19

ALL DIMENSIONS TO BE CHECKED ON SITE BEFORE WORK COMMENCES ANY DISCREPANCIES TO BE REPORTED TO SUPERVISING OFFICER.