



Front Elevation


3000

 

Side Elevation

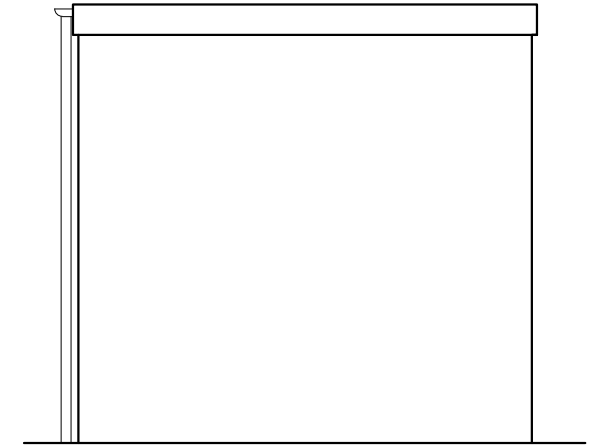


Rear Elevation

 

Layout

8600

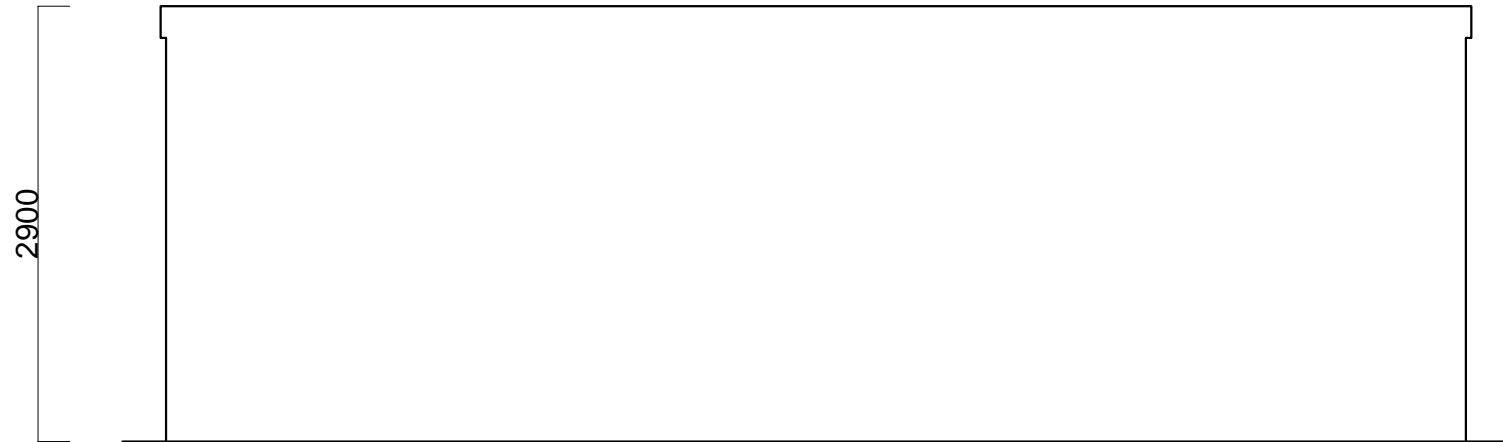

Side Elevation

2900

350

350

REV. NO.	DATE							
		Unit 7 Shaw Building Deptford Terrace Sunderland Sean Curran M: 07961713623 T: 01642800280 E: INFO@BUILDINGDESIGNSOLUTIONS. W: WWW.BUILDINGDESIGNSOLUTIONS.		 				
		SCHEME: Proposed Garage		CLIENT: 17 Central Avenue Whitburn				
TITLE: Proposed		DRAWING NO:	/008/20	DRAWN:	DATE: 08/20	SCALE: 1:50	CHECK:	STATUS:
FILE PATH: \\Current Schemes\Job No.								PAPER