






SOUTH ELEVATION

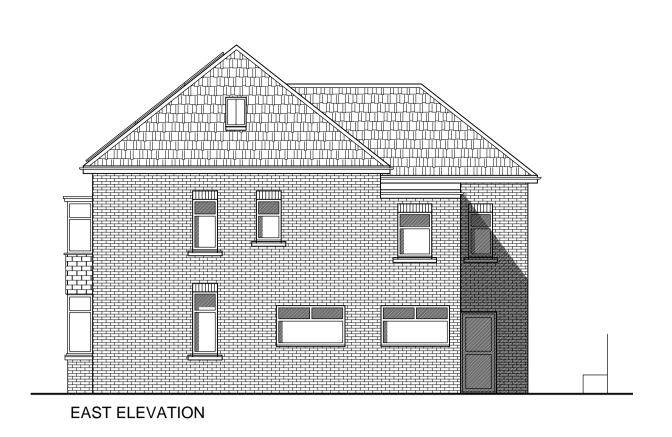


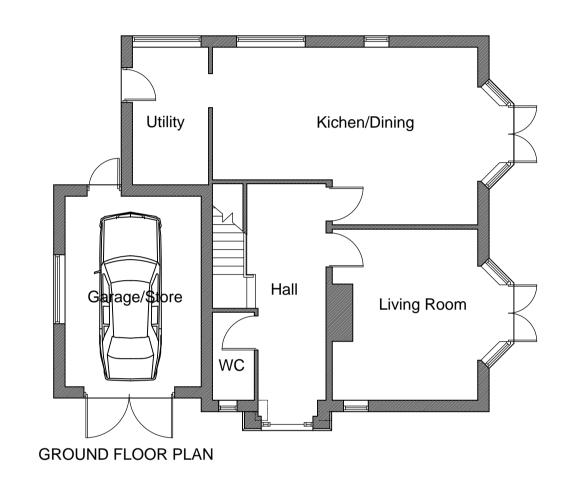

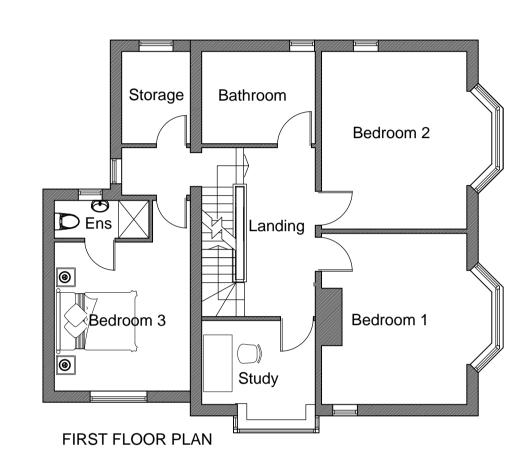

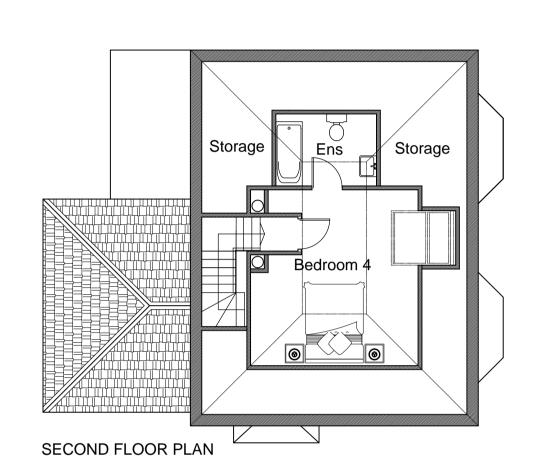

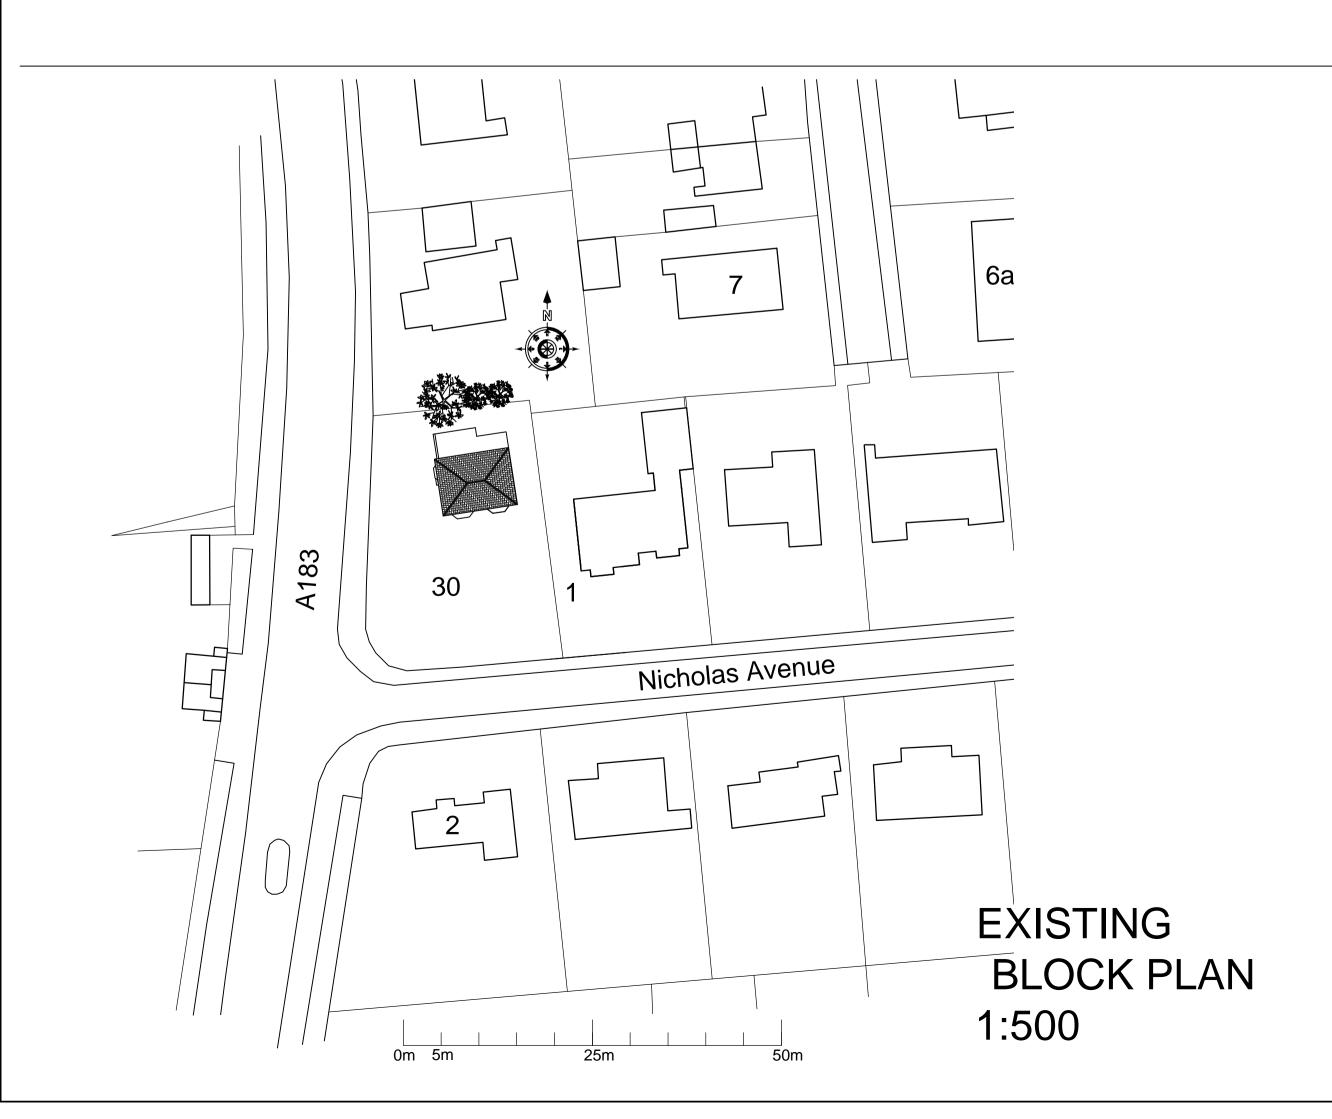

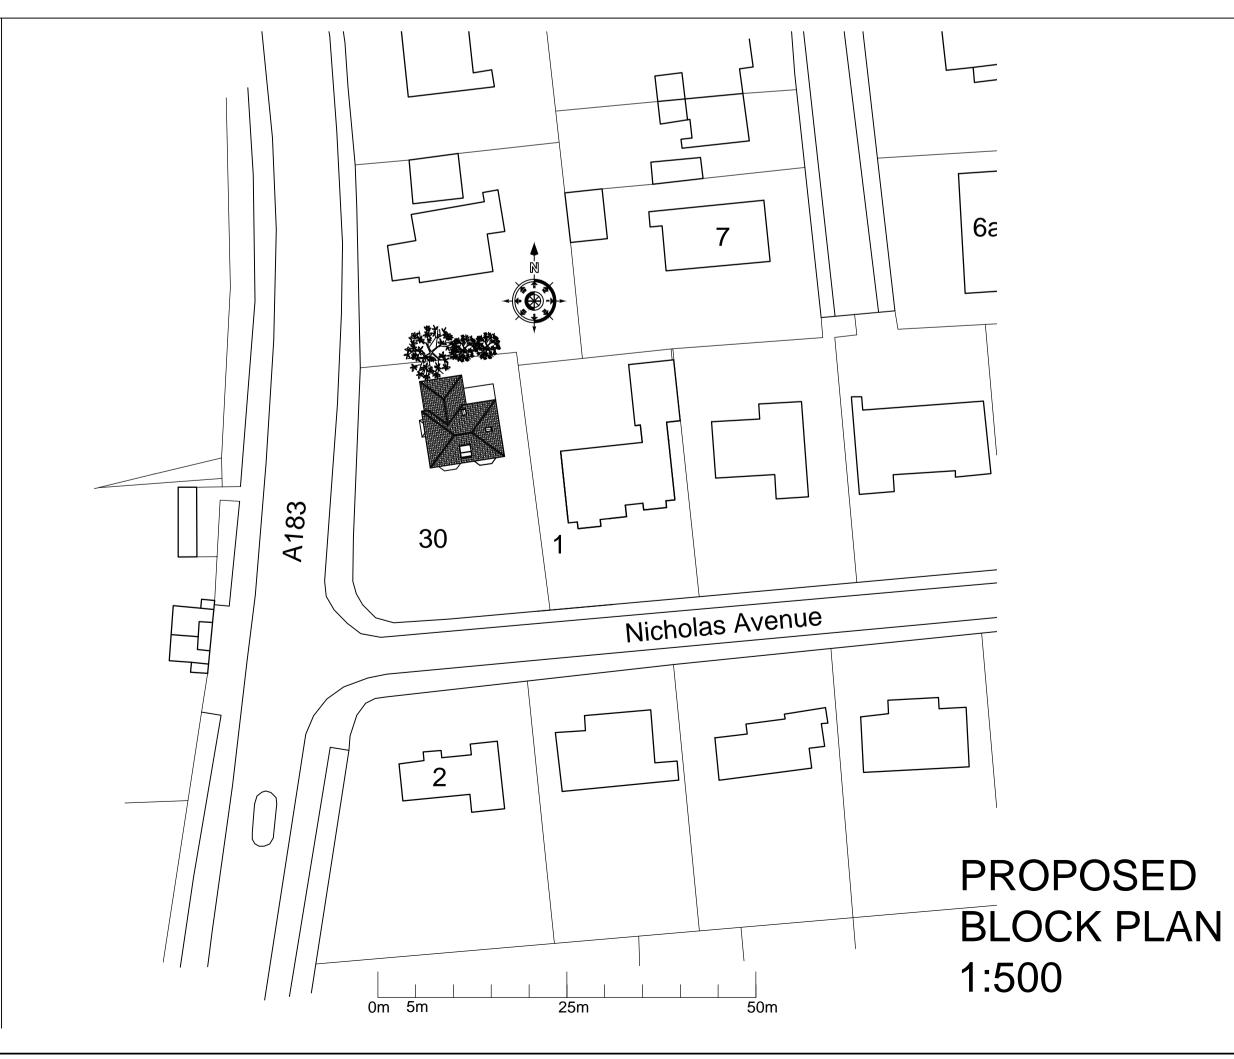

Rev A - 26.9.22 - Revised to clients comments. Block Plan added.

Rev B - 26.10.22 - Revised to show as existing block plan and scale bar as per the local authority comments.

Rev C - 28.2.23 - Note added to solar panels and added to elevations.

Colling Morris Architectural Services

1 Greenbank Eggleston Barnard Castle Co Durham

DL12 OBQ

@: info@collingmorris.co.uk
w: collingmorris.co.uk

t: 01833 650250 m: 07443 479043

Project:

Fairfax East Street Whitburn Sunderland

Client:

Mr and Mrs Noy

Drawing:

Planning Details

Proposed Plans, Elevations & Block Plan

Scale: 1:100 @ A1	Date: Aug 2022	Drawn: CM
Proj. No.:	Dwg. No.:	Rev No:
CM353	02	С