

This Drawing is the property of Building Design Solutions (NE) Ltd.


If there are any discrepancies between given dimensions & site dimensions notify BDS immediately for clarification before proceeding further.

IF IN DOUBT ASK.


ADDITIONAL WINDOW



Front Elevation

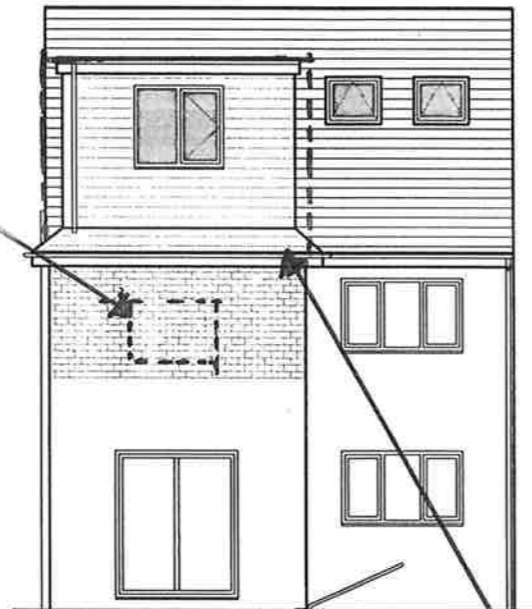


Rear Elevation

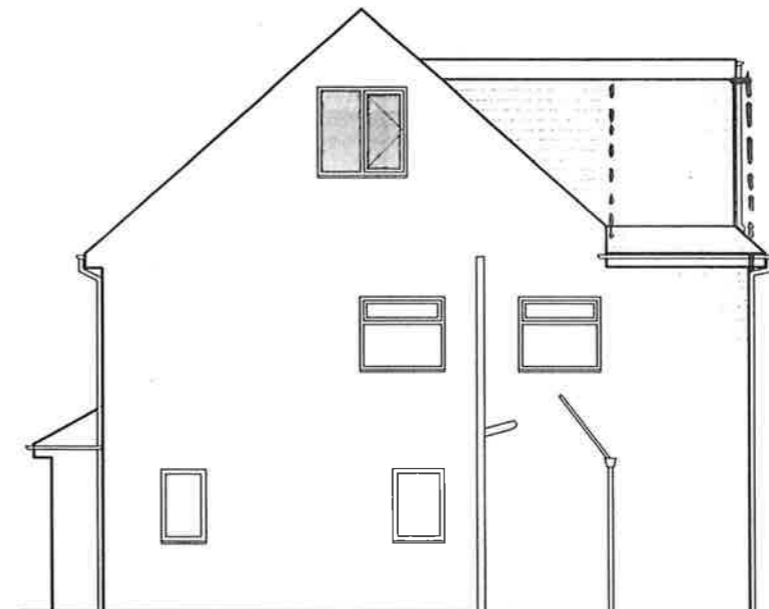


Side Elevation

OMMISION OF PLINTH DESIGN
BRICKWORK VERTICAL FROM EXISTING CONSTRUCTION

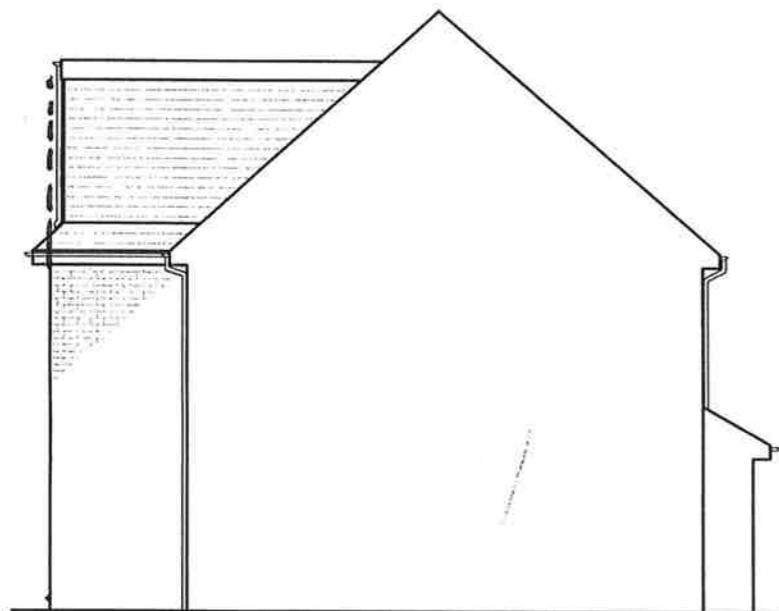

Side Elevation



REV. NO.	DATE
	
Unit 7 Shaw Building Deptford Terrace Sunderland Sean Curran M: 07961713623 T: 01642800280 E: INFO@BUILDINGDESIGNSOLUTIONS. W: WWW.BUILDINGDESIGNSOLUTIONS.	
SCHEME: Proposed Dormer Loft Conversion	
CLIENT: Steve Tate	
TITLE: Proposed Elevations	
15 Central Ave, Whitburn	
DRAWING NO: /003/20	DRAWN: DATE: 07/20
SCALE: 1:100	CHECK: STATUS:
FILE PATH: Q:\Current Schemes\Job No.	PAPER