



This Drawing is the property of Building Design Solutions (NE) Ltd.

If there are any discrepancies between given dimensions & site dimensions notify BDS immediately for clarification before proceeding further.

IF IN DOUBT ASK.

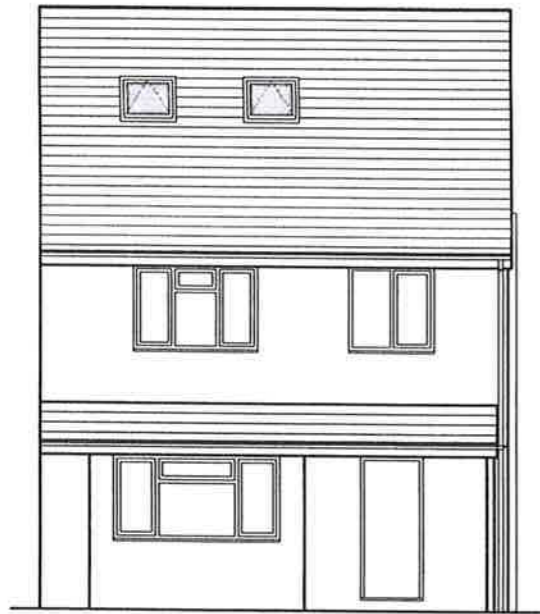

**Front Elevation**

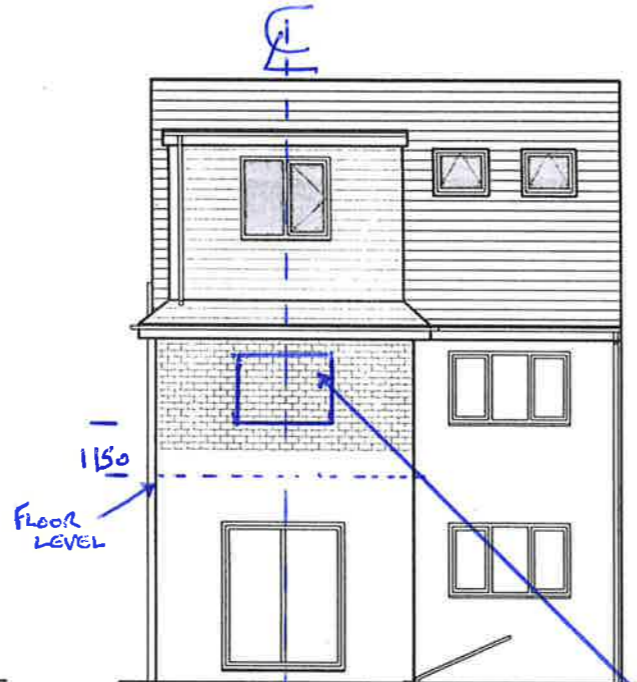


**Rear Elevation**



**Side Elevation**

REQUESTED ADDITIONAL WINDOW (OBSCURED GLASS)  
DIMENSIONS 6050 x 1050  
WINDOW ON CTZ WITH COLNER AND PATIO DOORS

REQUESTED ADDITIONAL WINDOW WITH OBSCURED GLASS

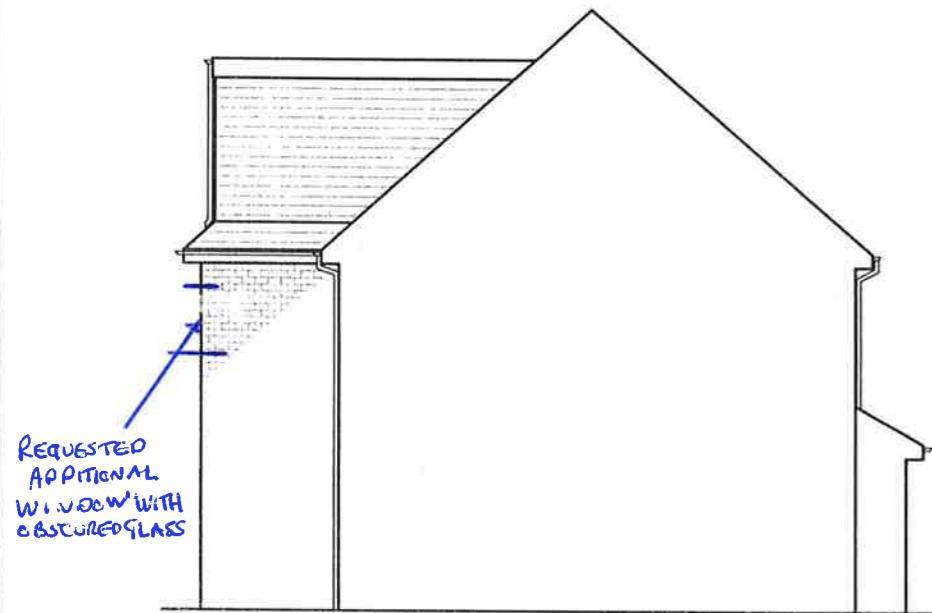

**Side Elevation**

REQUESTED ADDITIONAL WINDOW WITH OBSCURED GLASS

REC 5/6/23

REV. NO.	DATE
Unit 7 Shaw Building Deptford Terrace Sunderland Sean Curran M: 07961713623 T: 01642800280 E: INFO@BUILDINGDESIGNSOLUTIONS. W: WWW.BUILDINGDESIGNSOLUTIONS.	
BUILDING DESIGN SOLUTIONS	
SCHEME: Proposed Dormer Loft Conversion	CLIENT: Steve Tate
TITLE: Proposed Elevations	15 Central Ave, Whitburn
DRAWING NO: 1003/20	DRAWN: DATE: 07/20
SCALE: 1:100	CHECK: STATUS:
FILE PATH: \\Current Schemes\Job No.	PAPER