
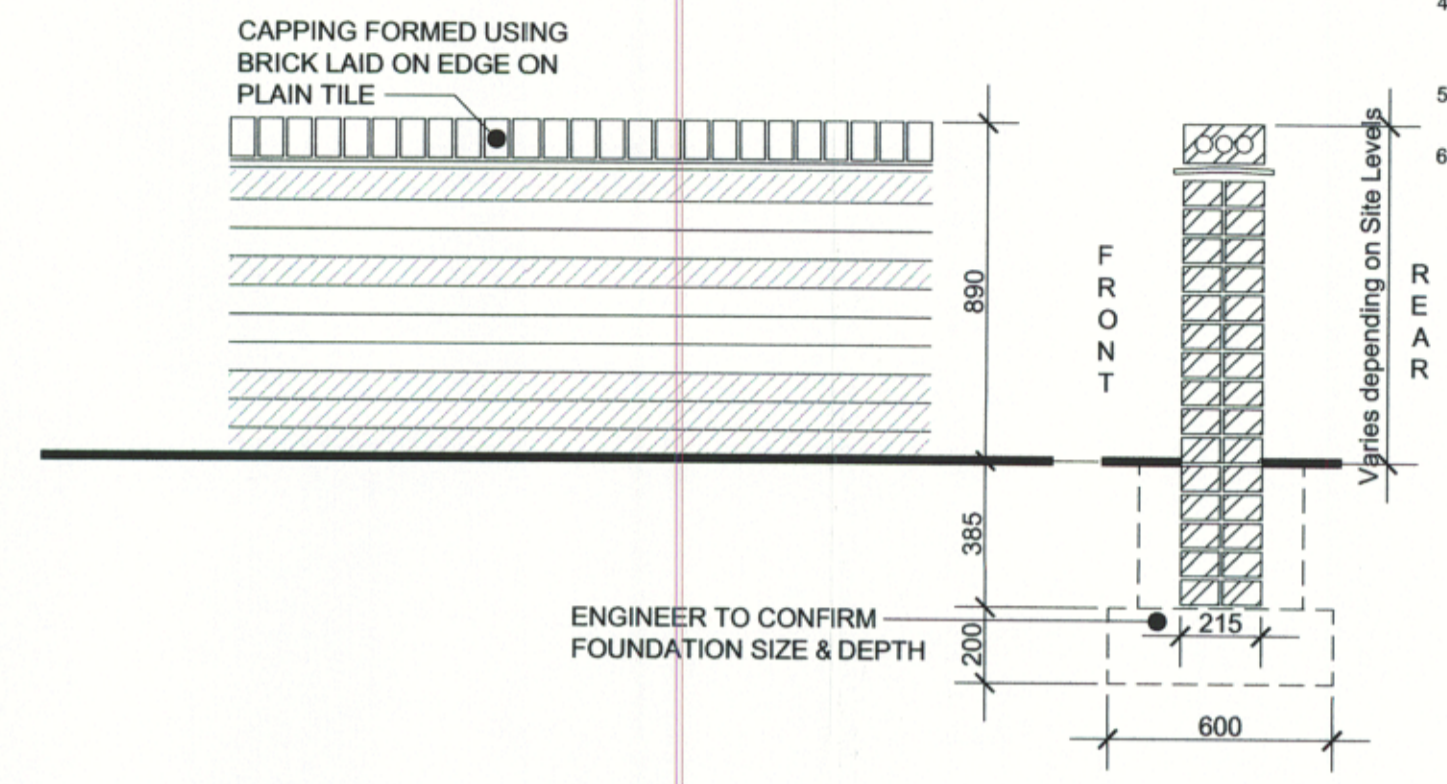
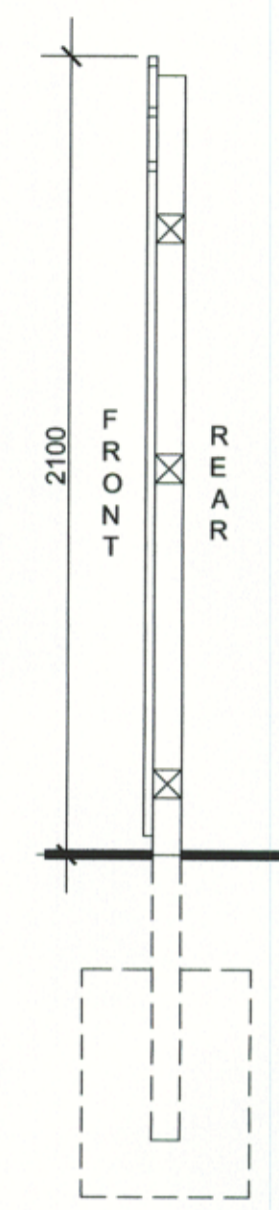
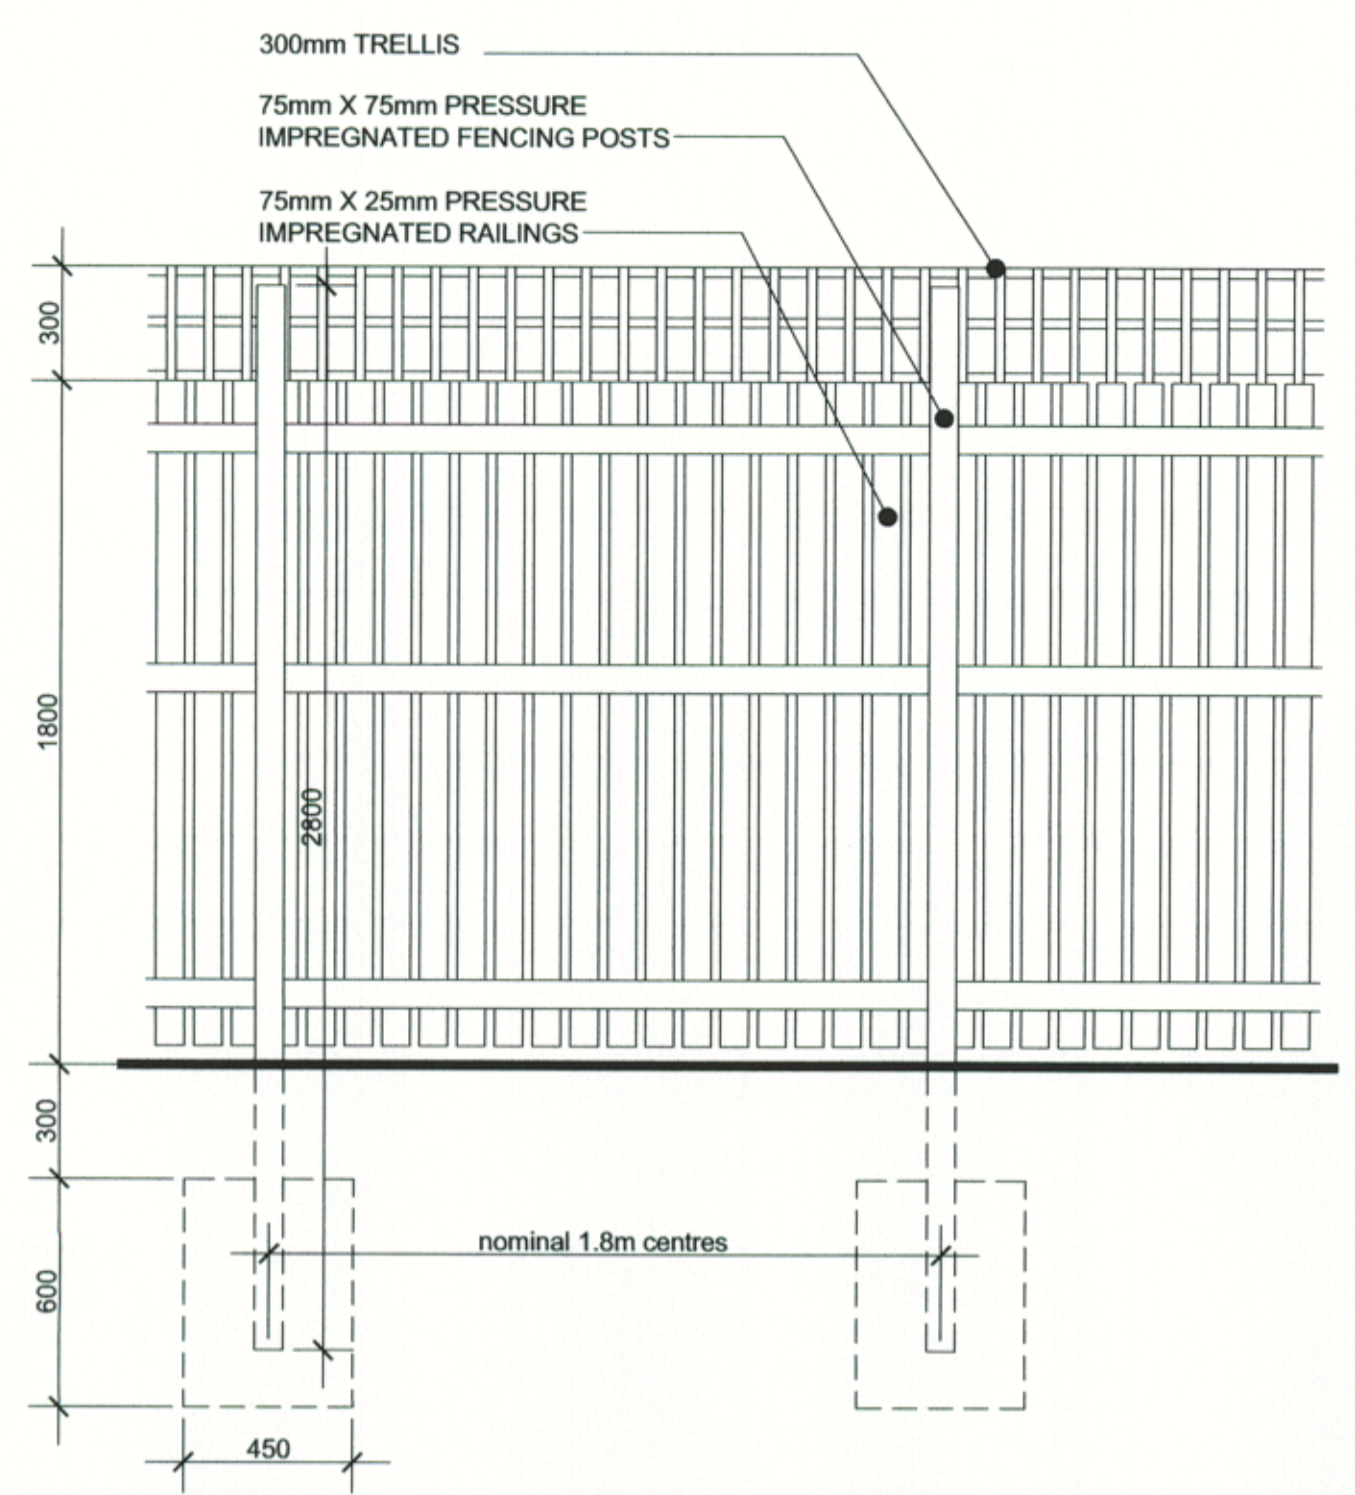
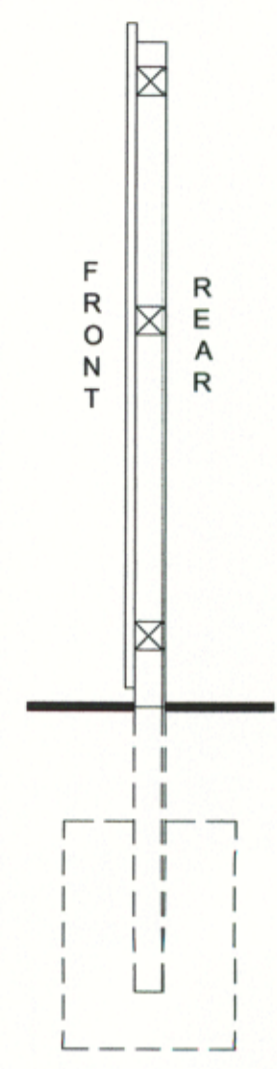


DO NOT SCALE
All dimensions to be checked on site and Architect to be notified of any discrepancies prior to commencement

DESIGNERS RISK ASSESSMENT
under section 13 - Construction (Design and Management) Regulations 1994
RESIDUAL RISKS


REF:	DESCRIPTION	DATE:
1	If normal precautions are taking during the construction process, and common sense maintenance techniques are adopted then no exceptional risks should be encountered	01/13
2	It is assumed that all operatives on site will be provided with all necessary Personal Protective Equipment, for the appropriate task and will be fully trained in its use	01/13
3	Heavy Materials: Artstone cappings can potentially weigh in excess of 20kg	01/13
4	Heavy Materials: Some of the components will be pre-assembled off-site, i.e. railings, artstone cappings and may be difficult to handle/lift/carry	01/13
5	Heavy Materials: Timber fence posts / boards may be difficult to handle due to length & weight	01/13
6	Risk of safety to public: some fences could potentially be sat / stood on when in use.	01/13

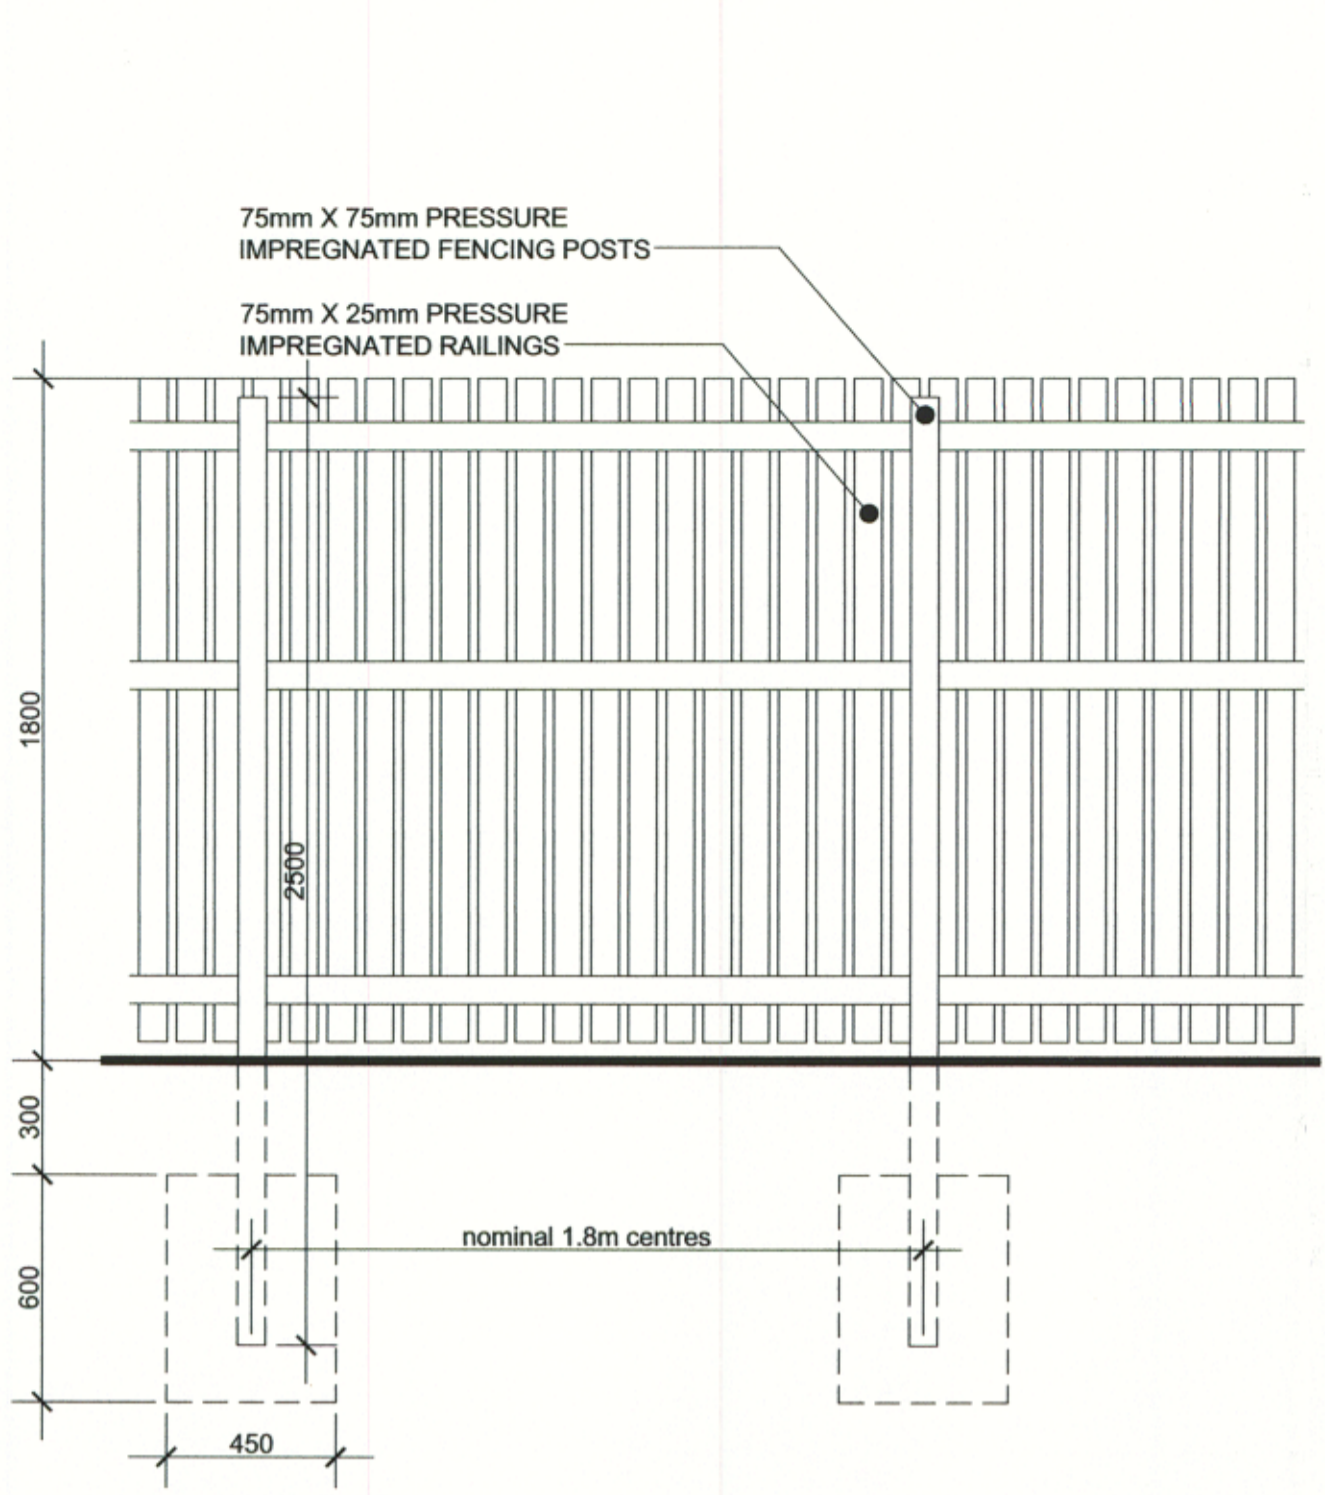


TYPE 1 - 1800mm HIGH CLOSE BOARD VERTICAL FENCE

TYPE 4 - 1800mm HIGH CLOSE BOARD VERTICAL FENCE + TRELLIS


TYPE 7 - 900mm BRICKWORK WALL DETAIL.

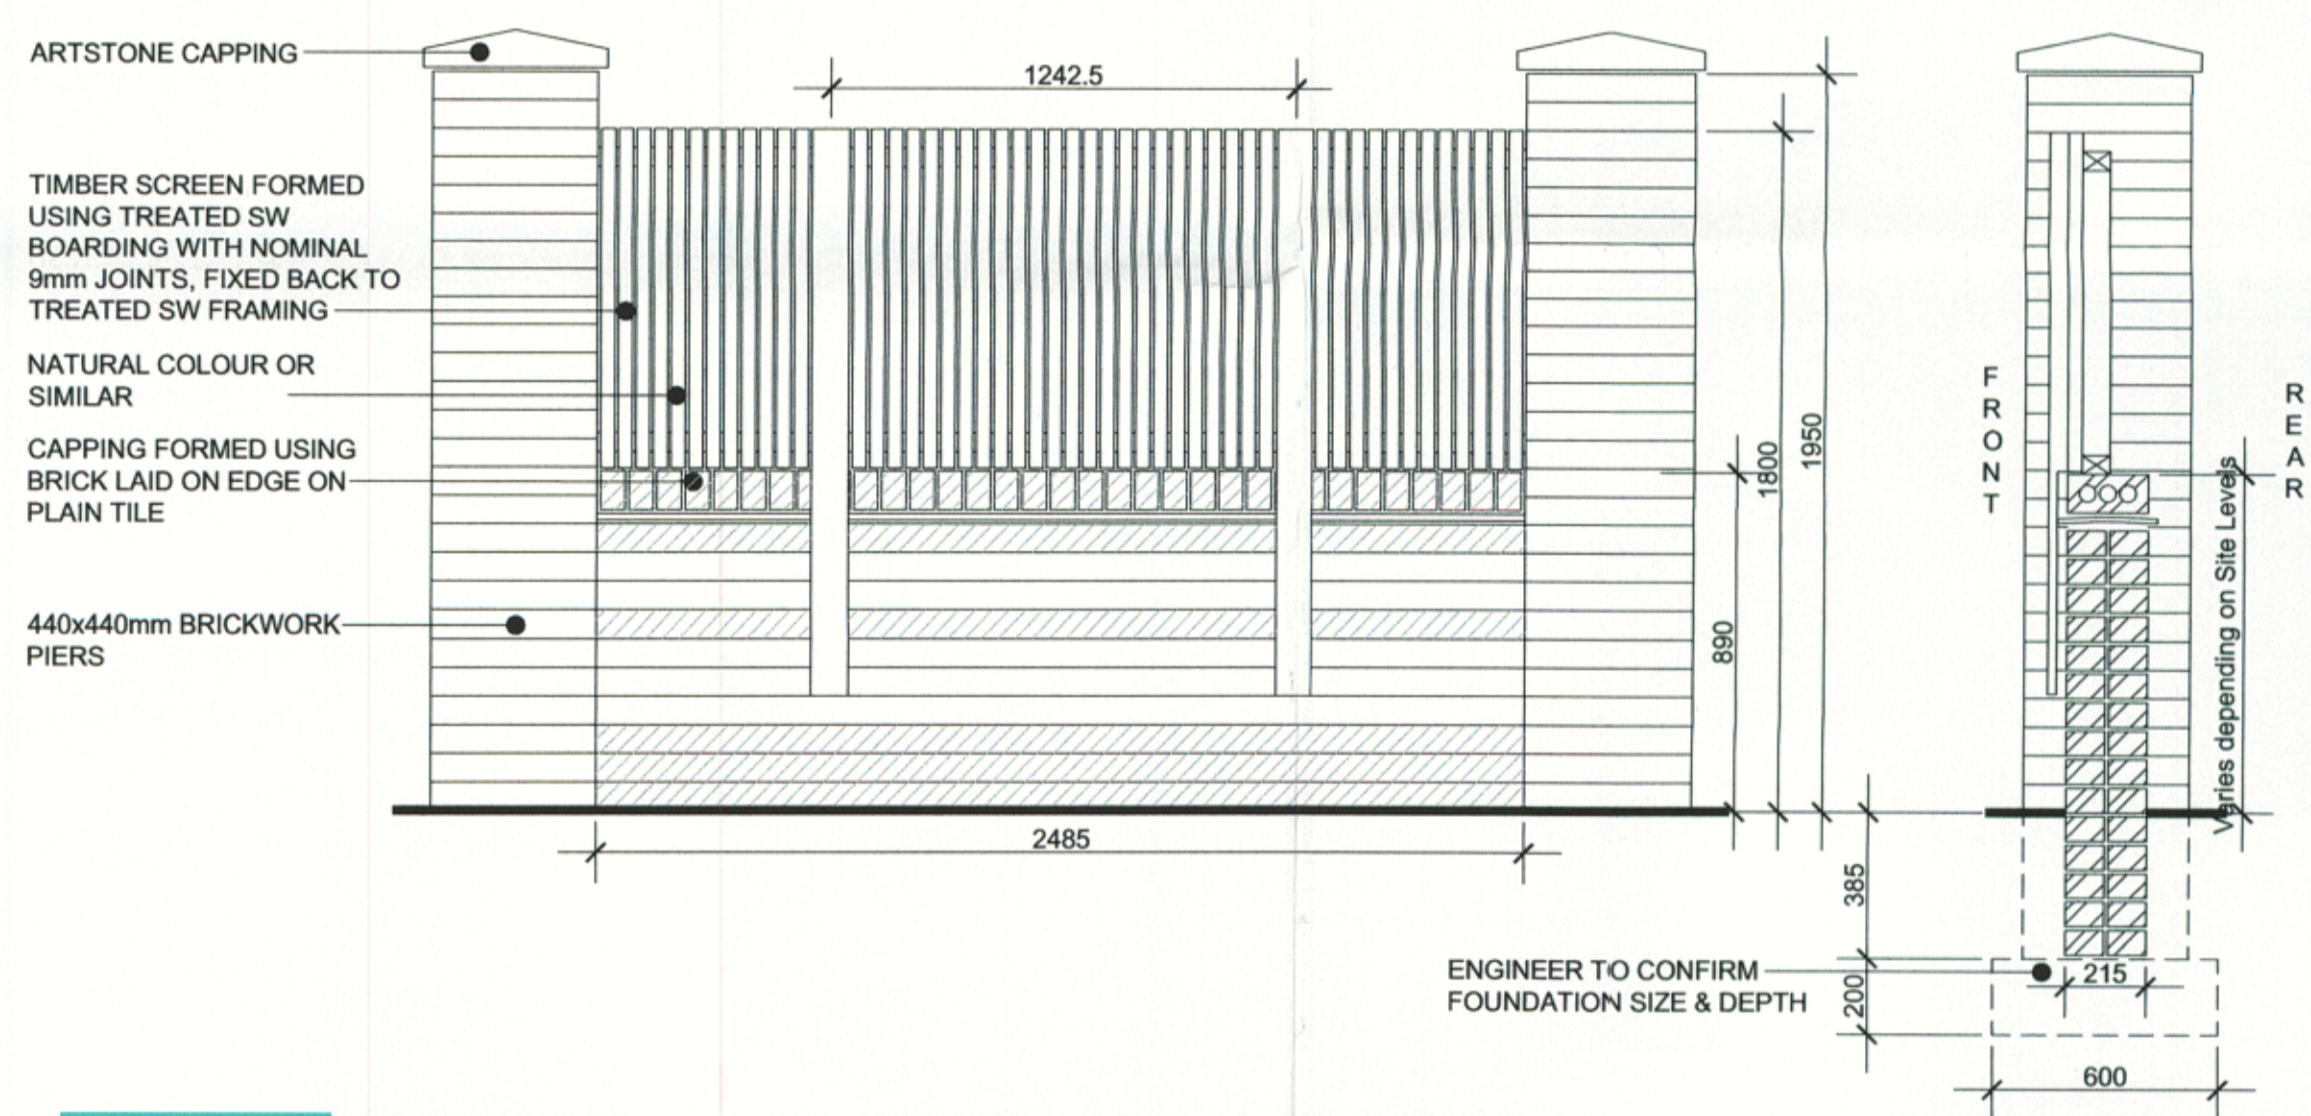


TYPE 2 - 1800mm HIGH BRICKWORK WALL WITH FENCING

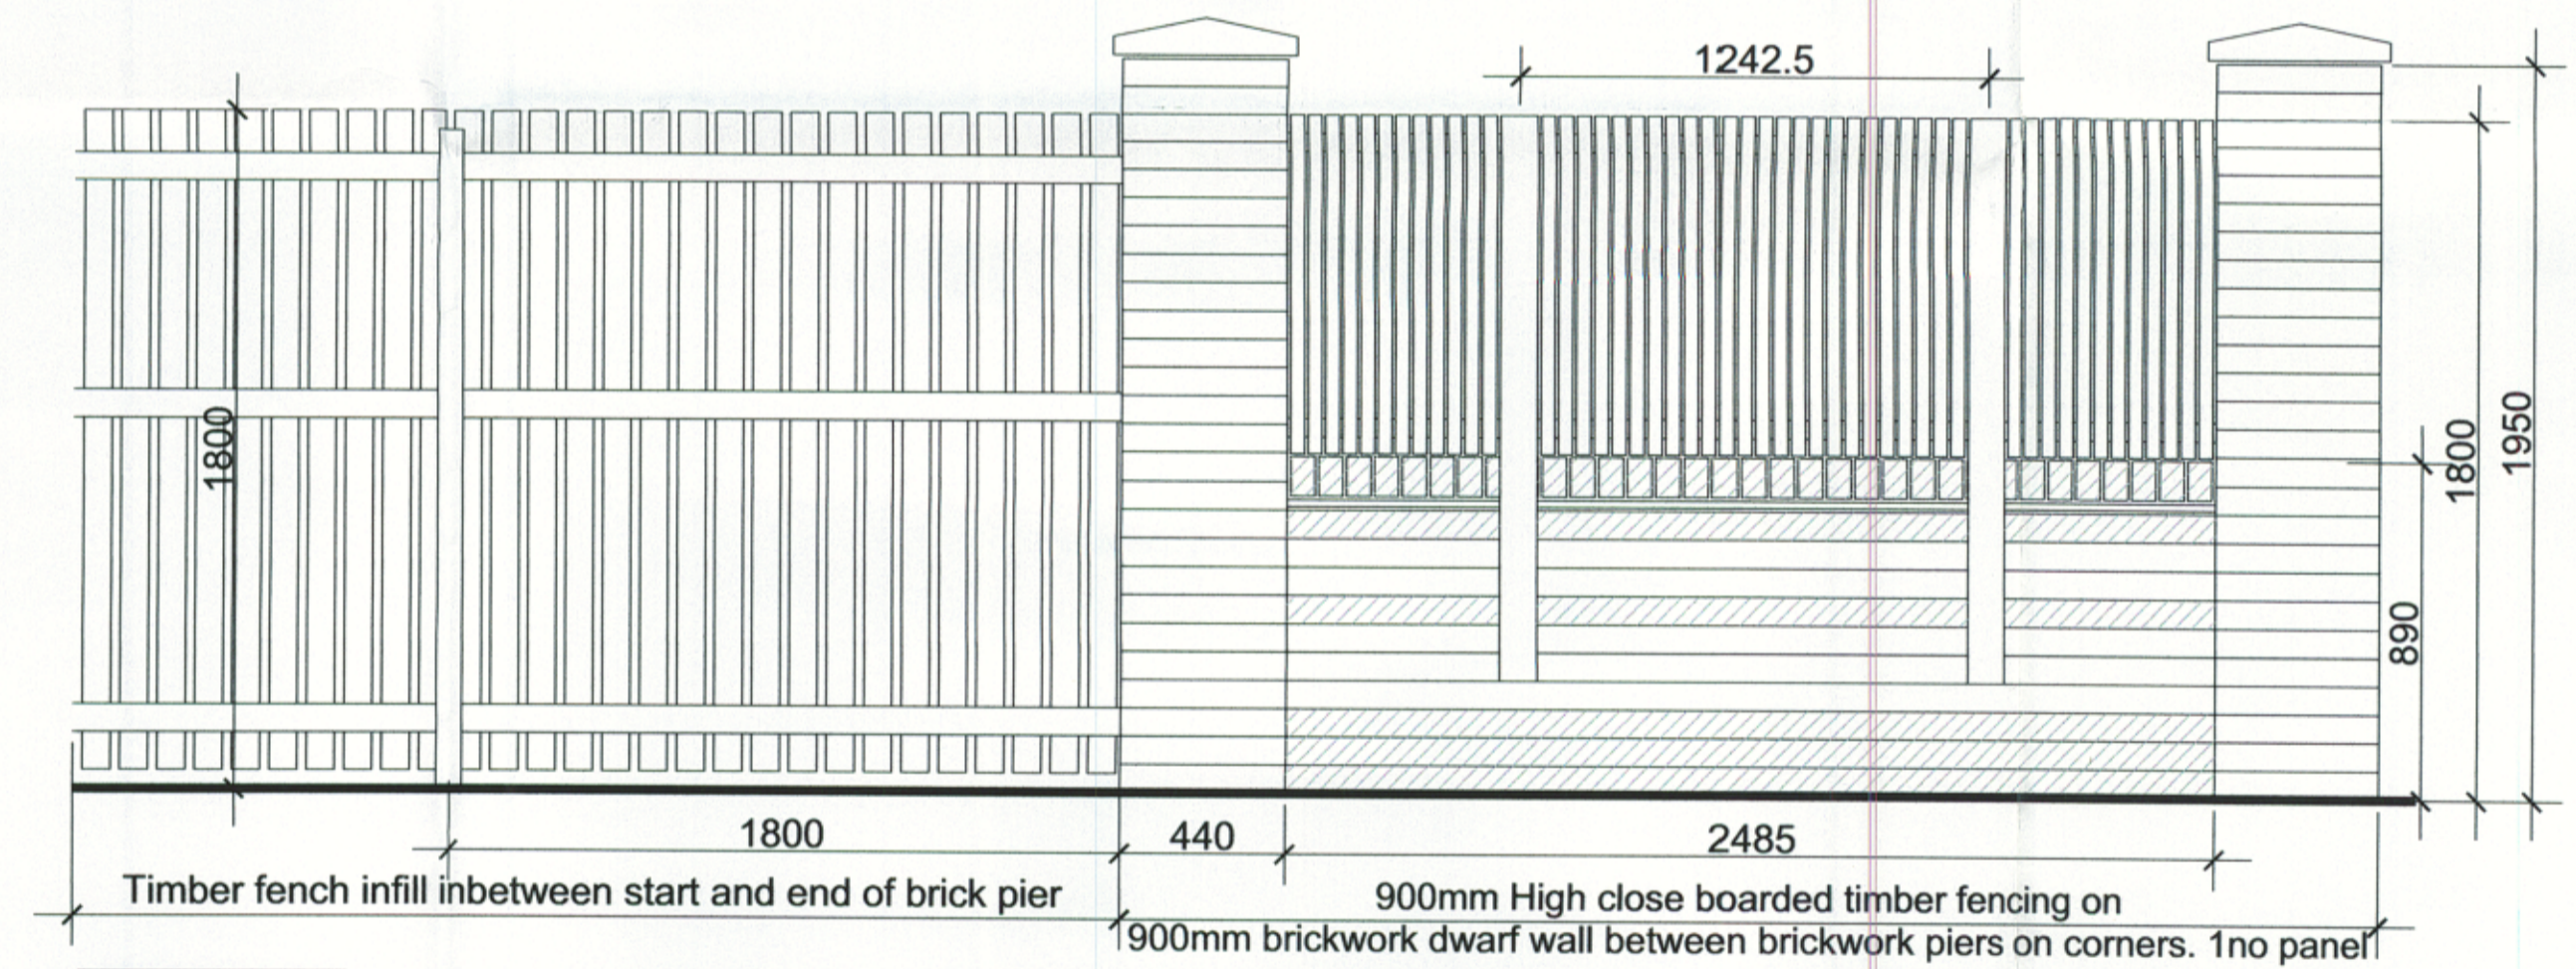

TYPE 5 - 1800mm HIGH BRICKWORK WALL WITH FENCING + SIDE FENCING

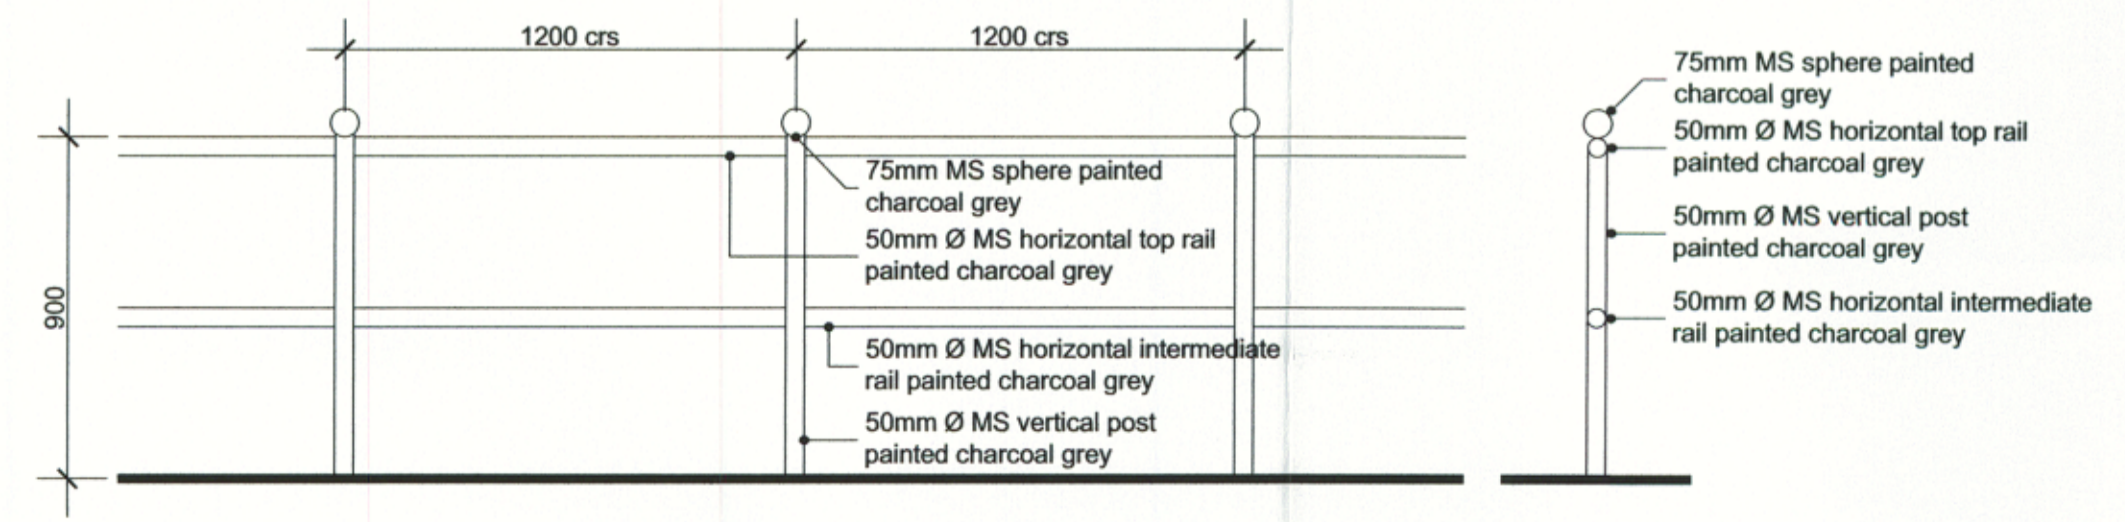

TYPE 3 - BOUNDARY TREATMENT 3: 900mm HIGH GREY RAILINGS

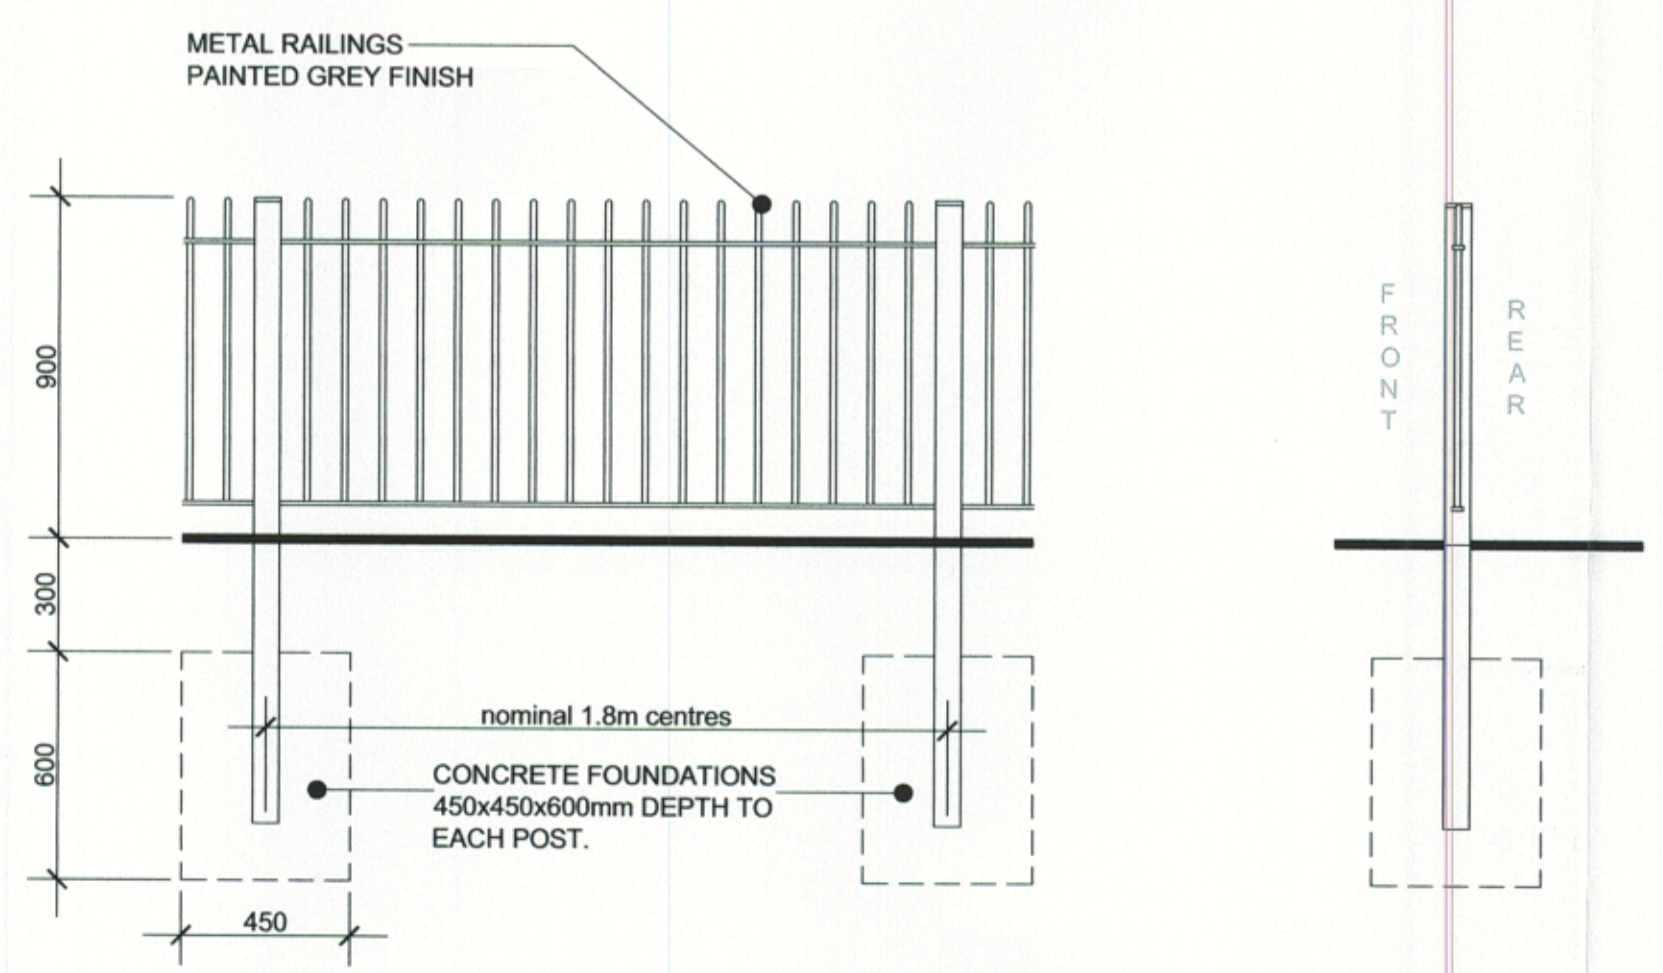

TYPE 6 - ALTERNATIVE 900mm RAILING DETAIL.



ST0081/13

REVISION	DATE	DESCRIPTION	CHECKED

idPARTNERSHIP
IAN DARBY PARTNERSHIP
NORTHERN

ST. JUDES, BARKER STREET, SHIELDFIELD, NEWCASTLE UPON TYNE, NE2 1AS
TEL (0191) 261 4442 FAX (0191) 261 1090 e-mail - info@idpartnership-northern.com

JOB / CLIENT
Trinity South for
Keepmoat Homes Ltd

DRAWING TITLE
Boundary Treatment Details

PROJECT ARCHITECT JM	DRAWN BY MF	CHECKED
SCALE 1:20	PROJECT NO. M90-136	DRAWING NO. BT002
DATE 21.01.13		
DRWG. STATUS	DRAFT	CONSULTATION
	TENDER	CONSTRUCTION
		RECORD

COPYRIGHT - idpartnership