



Streetscape E

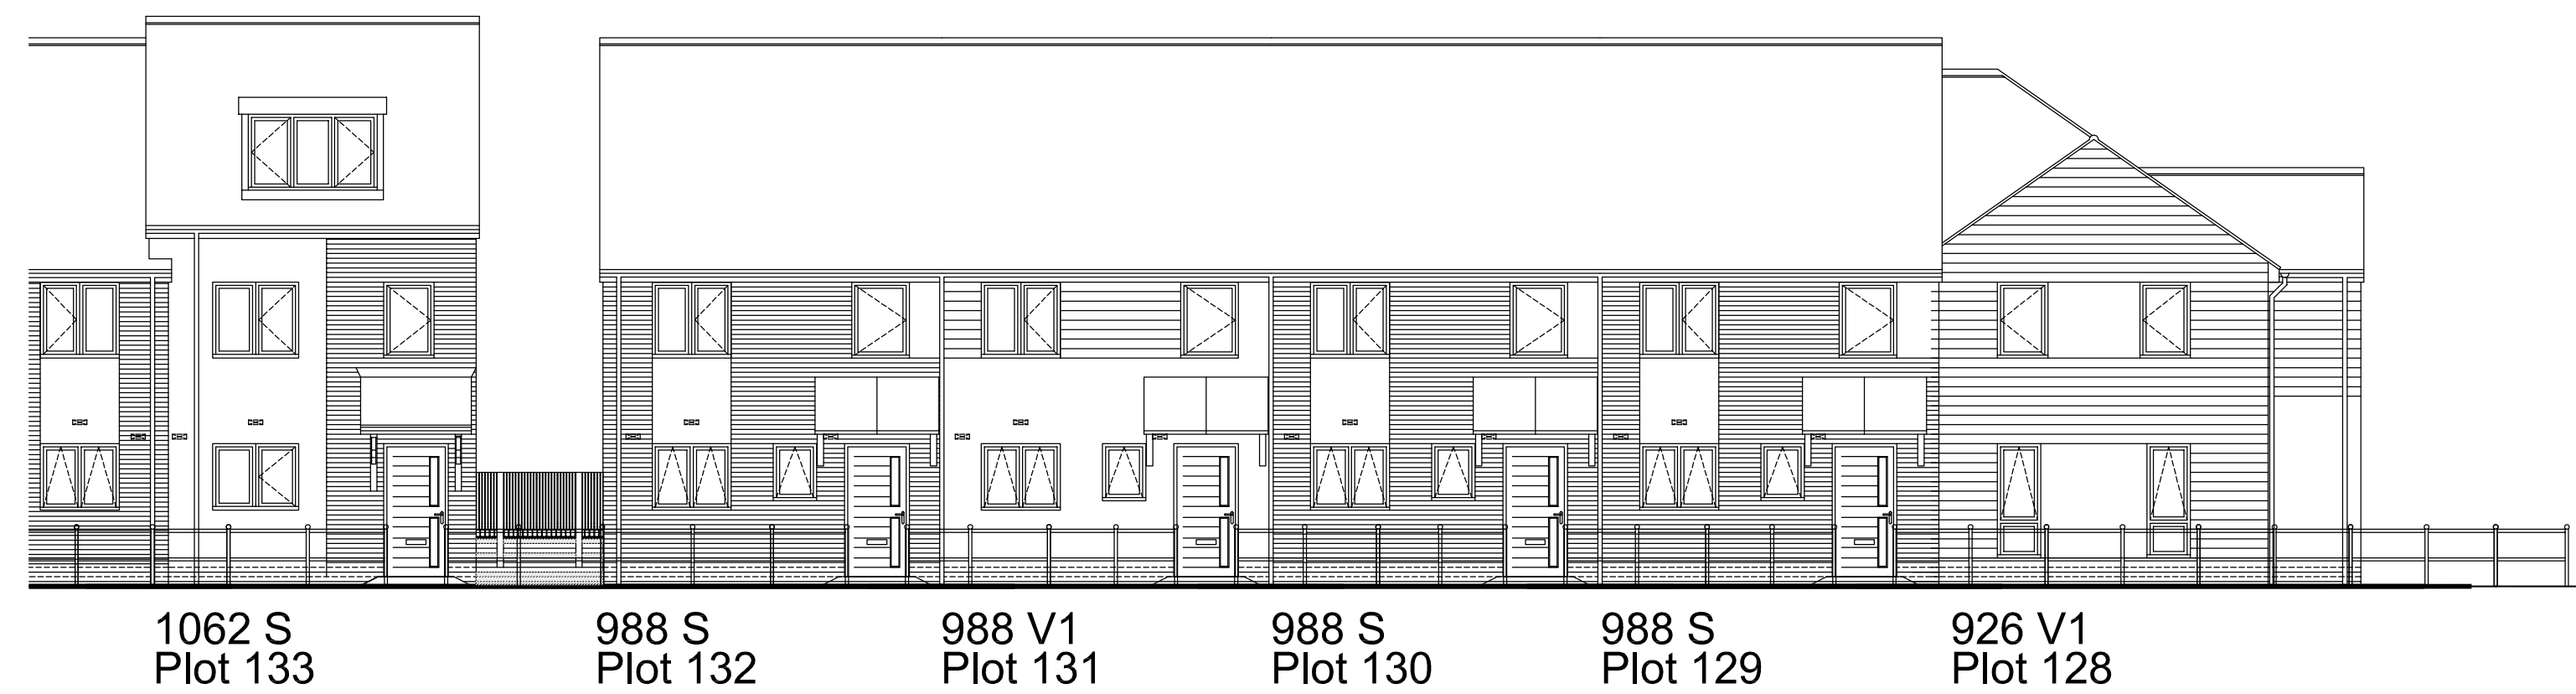

Streetscape F

Key

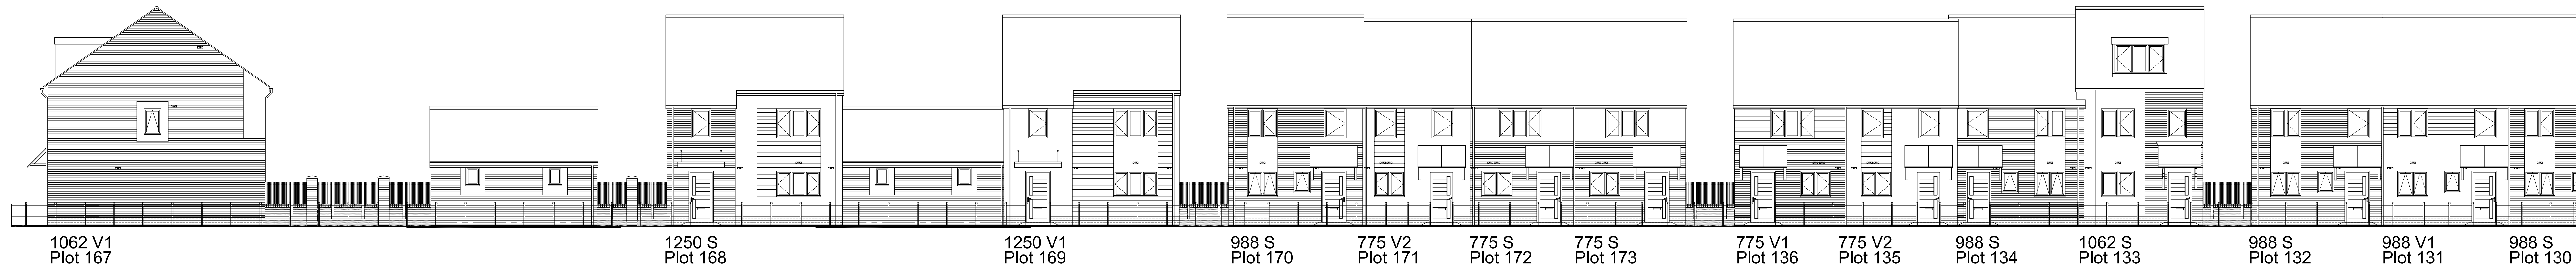

South Tyneside Council
Planning Group
Received 05/04/13
ST/0081/13/FUL

Rev A 05/04/13 Streetscape E amended to correspond with latest layout changes.KT

REVISION	DATE	DESCRIPTION	CHECKED

idPARTNERSHIP
IAN DARBY PARTNERSHIP
NORTHERN

ST. JUDES, BARKER STREET, SHIELDFIELD, NEWCASTLE UPON TYNE, NE2 1AS
TEL (0191) 261 4442 FAX (0191) 261 1090 e-mail - info@idpartnership-northern.com

JOB / CLIENT
Trinity South for
Keepmoat Homes Ltd

DRAWING TITLE
Streetscapes
E & F

PROJECT ARCHITECT	MM	DRAWN BY	KT	CHECKED	
SCALE	1:100	PROJECT NO.	M90:136	DRAWING NO.	SS003A
DATE	Dec 2012				
DRAWL STATUS	DRAFT	CONSULTATION	TENDER	CONSTRUCTION	RECORD

COPYRIGHT - idpartnership