


Streetscape A



Streetscape B



Streetscape C

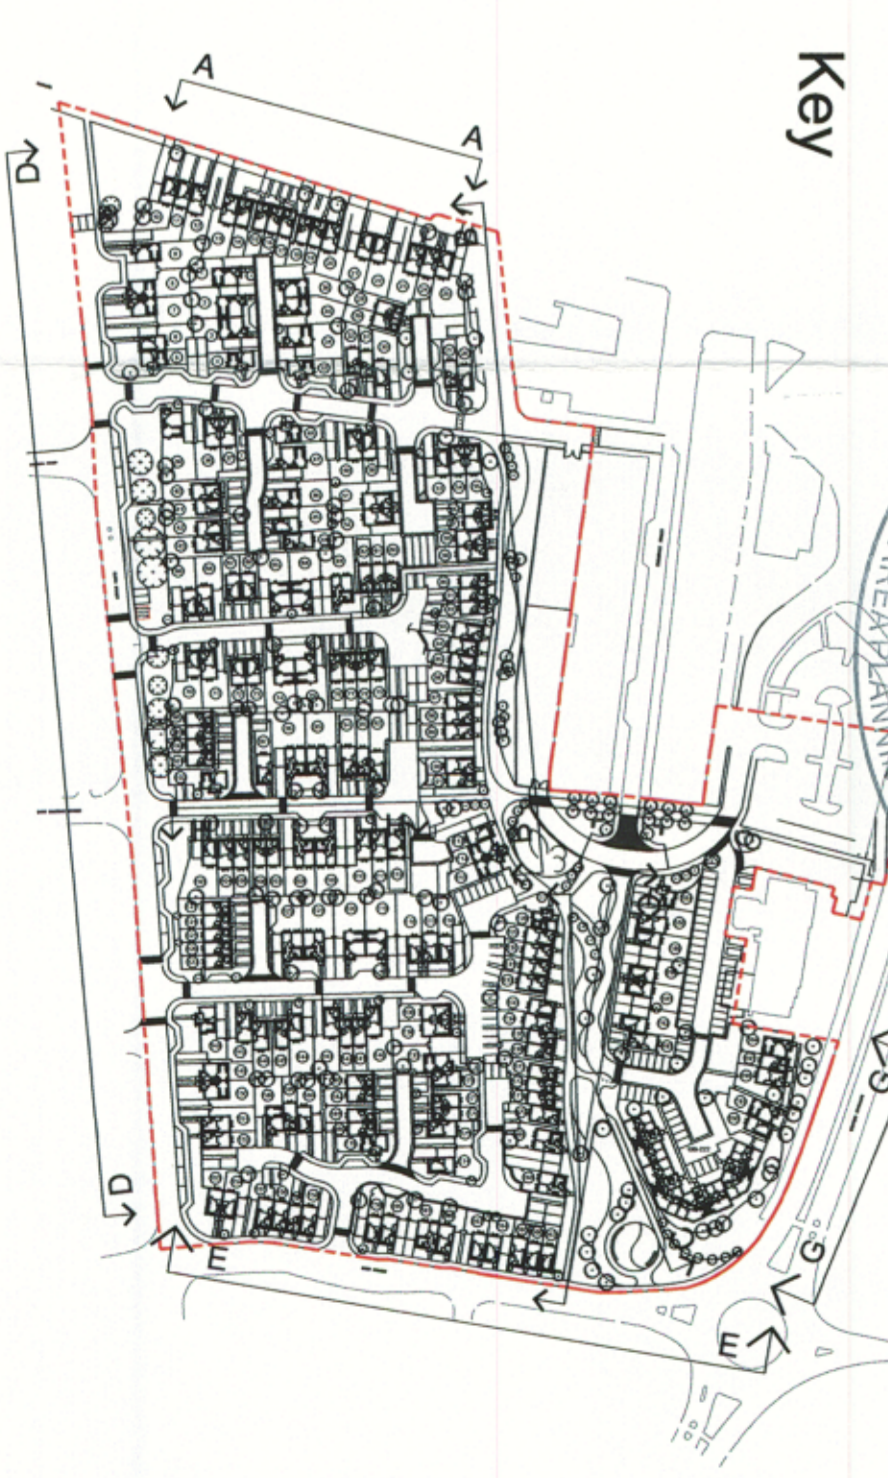

**idp PARTNERSHIP**  
 IAN DARBY PARTNERSHIP  
 NORTHERN

ST ALDERS, BAYERS STREET, SHELDONFIELD, NEWCASTLE UPON TYNE, NE25 5AS  
 (0191) 261 1442 (Fax) (0191) 261 1888 (Email) [info@idppartnership.com](mailto:info@idppartnership.com)

Client: Trinity South for Keppinroad Homes Ltd

Drawn by: A.B & C  
 Checked by: M.M.  
 Date: 1:100  
 Date: Dec 2012  
 Scale: M90:136  
 Title: SS001

REVISIONS

NO.	DATE	DESCRIPTION	BY	CHECKED
1				

ST 0 0 8 1 / 13 FOL 1

2.9 Jan. 2013  
 AREAS MARKINGS  
 UTHNESIDE COUNCIL

COPYRIGHT - idppartnership