
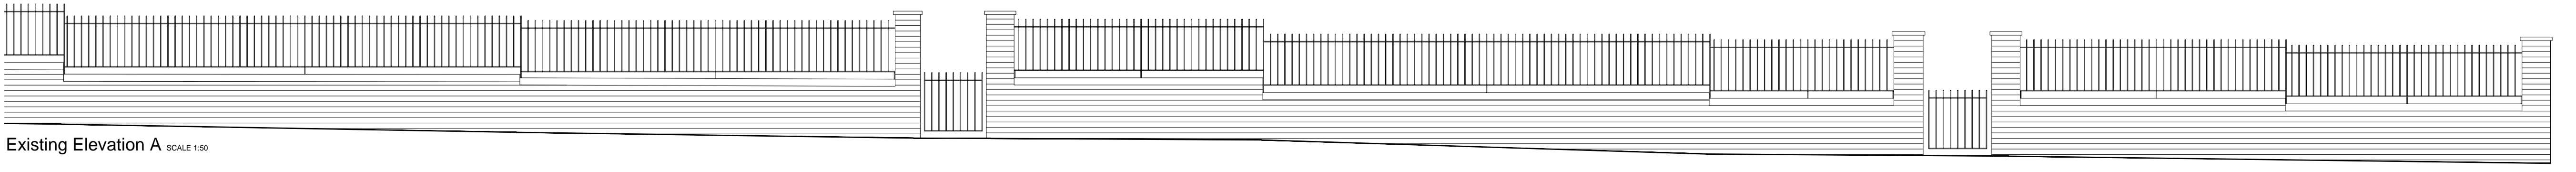
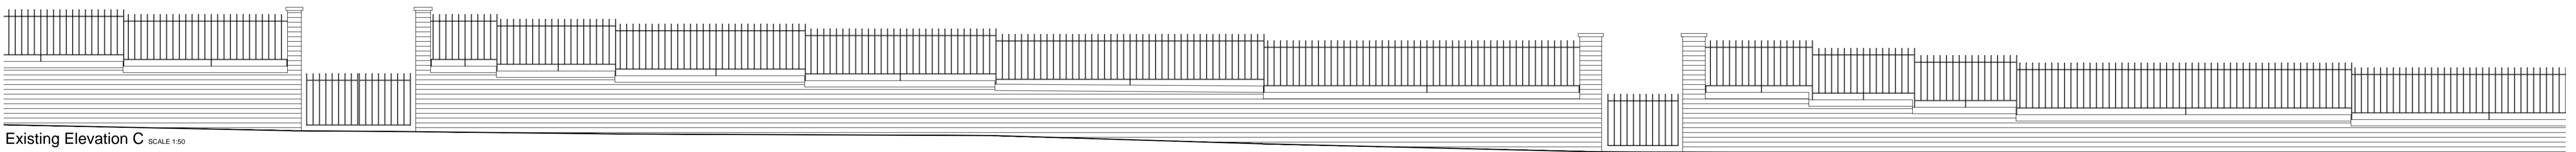
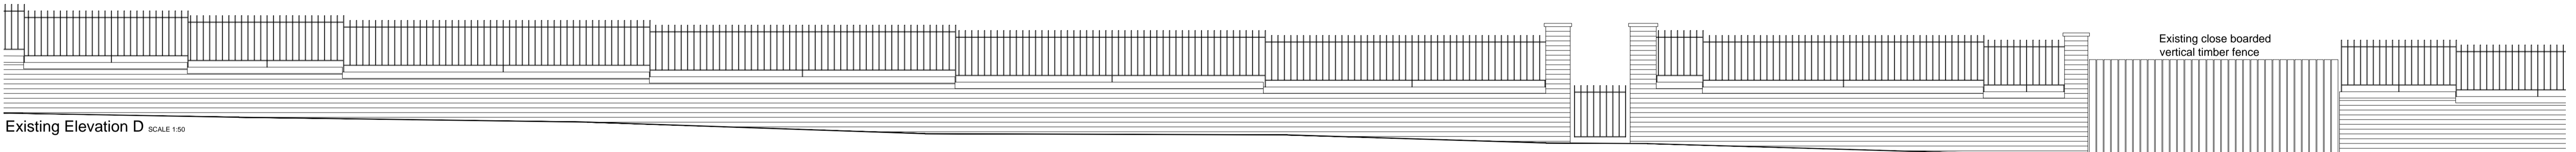
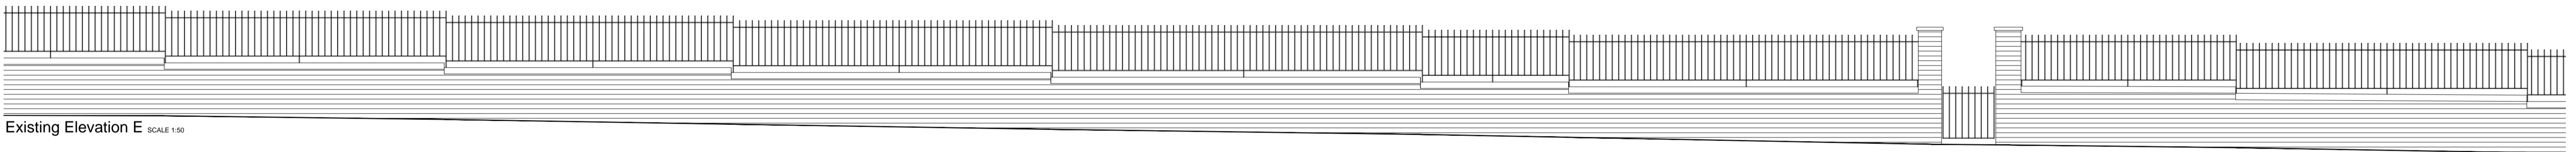
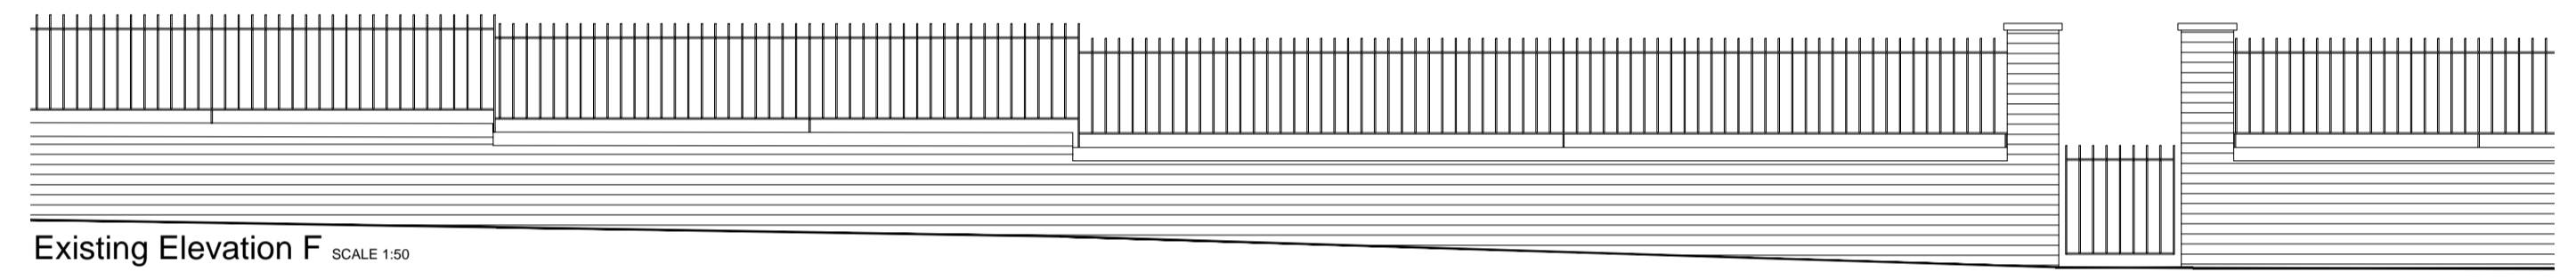


DO NOT SCALE
All dimensions to be checked on site and Architect to be notified of any discrepancies prior to commencement

DESIGNERS RISK ASSESSMENT
Continuation Design and Management Regulations 2007

RESIDUAL RISKS

REF.	DESCRIPTION	DATE
------	-------------	------

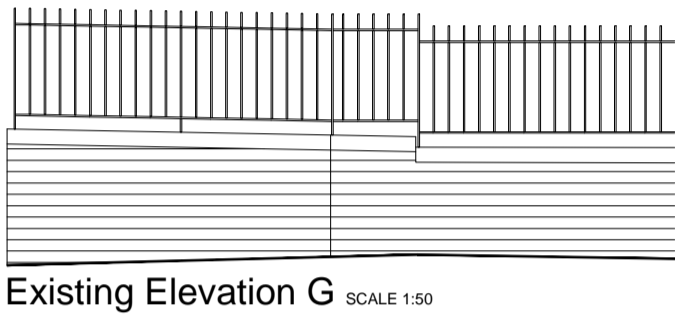

REVISION	DATE	DESCRIPTION	CHECKED
----------	------	-------------	---------

This design is protected under "Unregistered Design Rights"
Plan B Housing LLP
Partnership Number OC386404
Unit 7, Layland House,
Lancashire Business Park,
Preston, PR2E 6TY
Telephone: 01772 622644

NEW CLIENT: **West Way, South Shields for South Tyneside Homes**

DRAWING TITLE: **Existing Boundary Wall**

PROJECT ARCHITECT: RM	DRAWN BY: PFC	CHECKED:	DRAWING NO.:
SCALE: Varies @ A1	PROJECT NO.:	PROJECT NO.:	EXW_01
DATE: 22.12.14	N82 - 03	REV:	
DRAWING STATUS: DRAFT	CONSULTATION:	TENDER:	CONSTRUCTION:
			RECORDED:

Not to be reproduced without permission.