


2 SOUTH LANE, E. BOLDON
1:200 SITE / ROOF PLAN

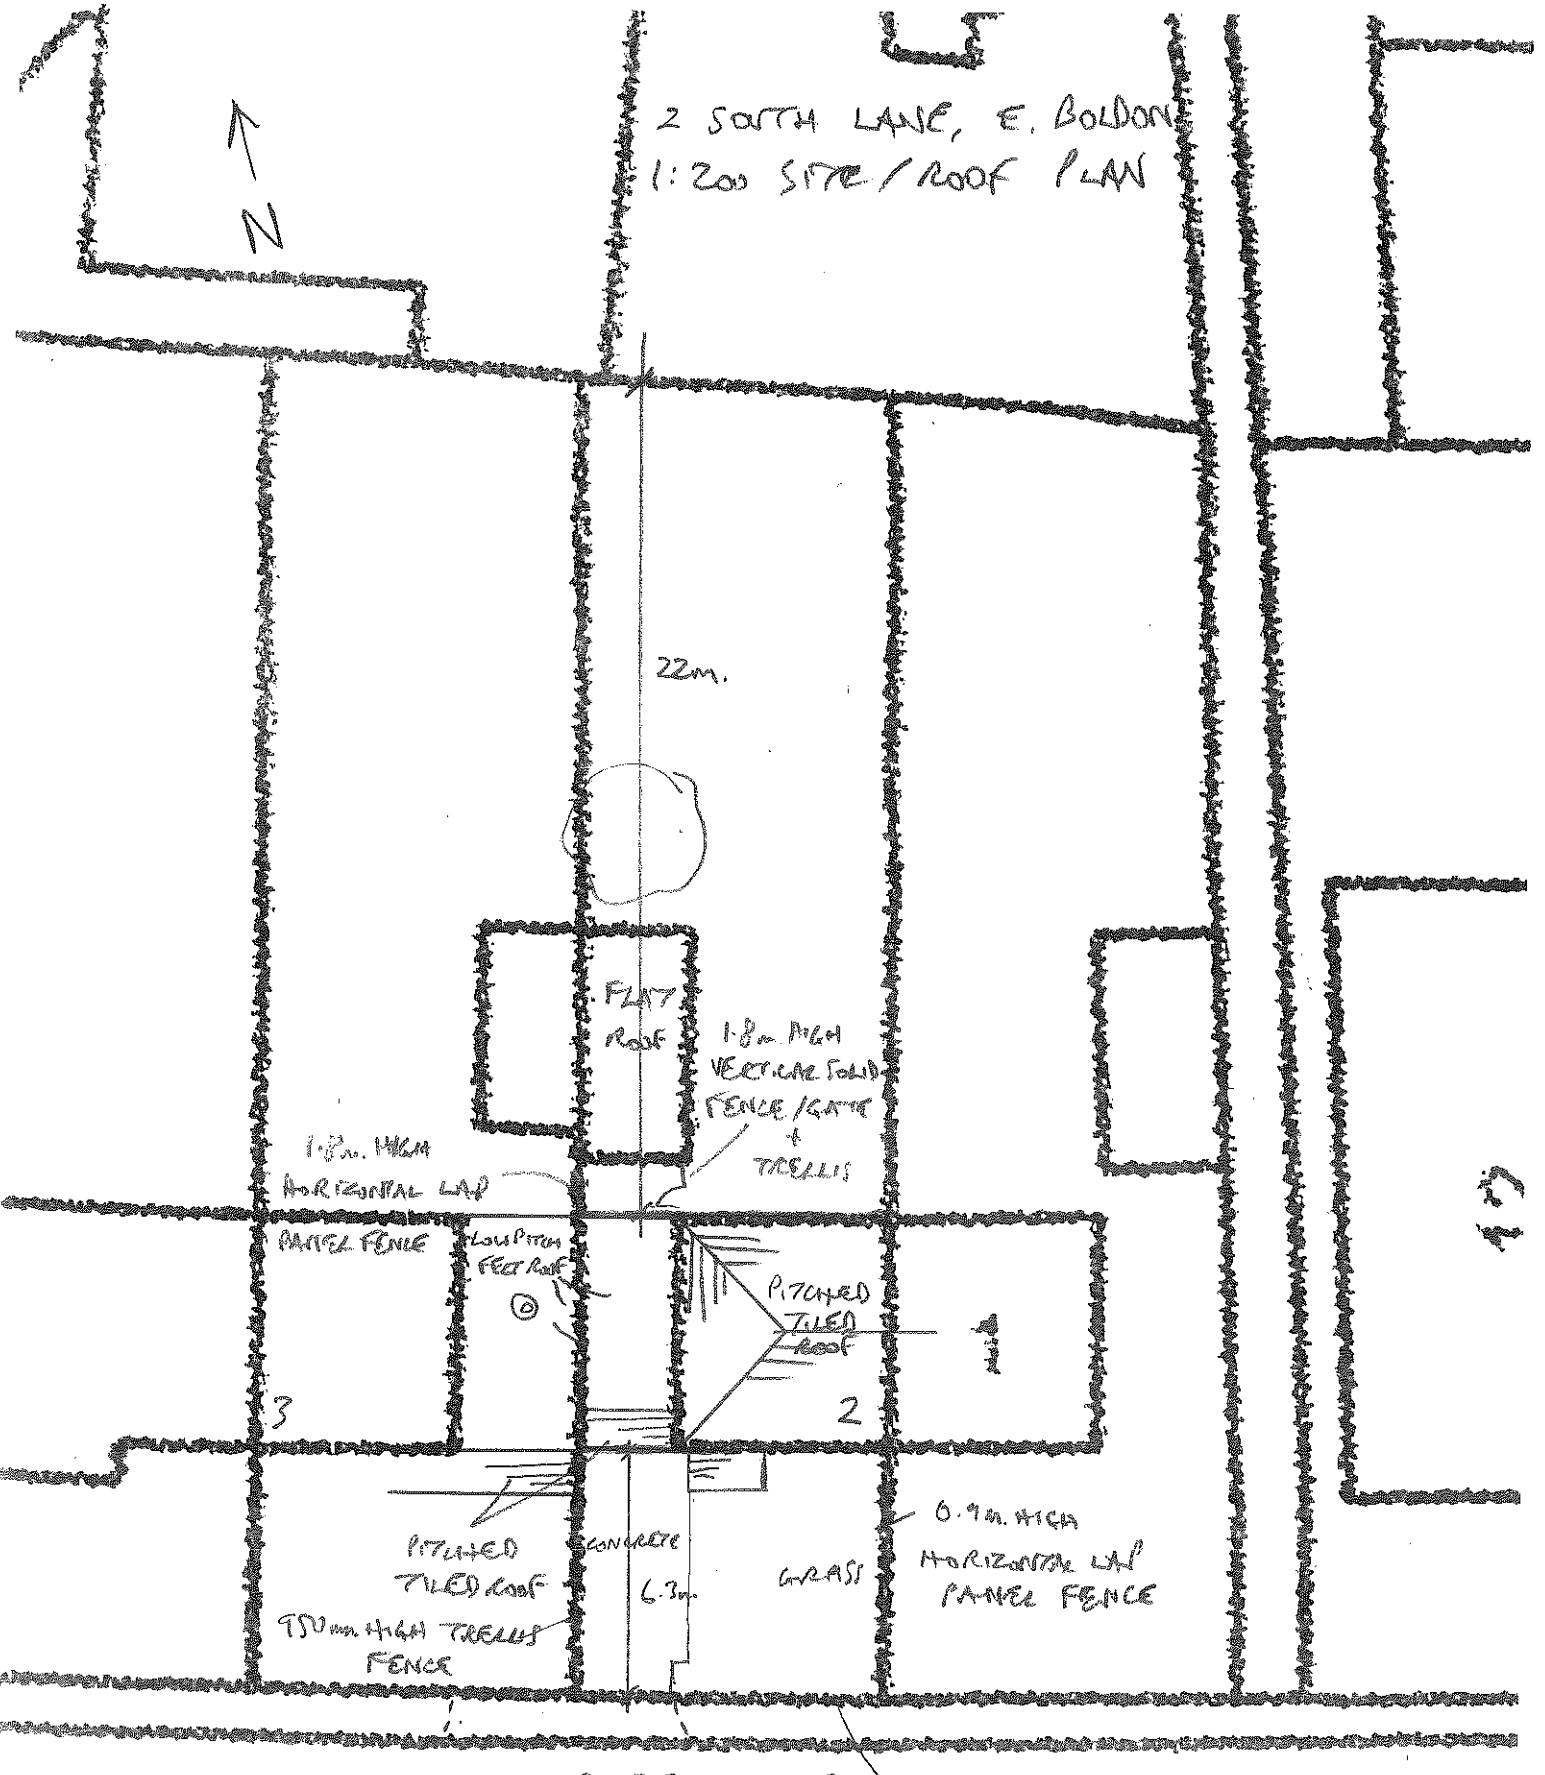

22m.

FLAT
ROOF

1.8m HIGH
VERTICAL SOLID
FENCE / GATE
&
TRELLIS

1.8m HIGH
HORIZONTAL LAD
PANEL FENCE

LOW PITCH
FLAT ROOF

PITCHED
TILED
ROOF

3

2

PITCHED
TILED ROOF

CONCRETE
6.3m

GRASS

0.9m HIGH
HORIZONTAL LAD
PANEL FENCE

1.5m HIGH
TRELLIS
FENCE

SOUTH LANE

1.7m HIGH STONE RETAINING
WALL & 1.4m HIGH BRICK PIERS
TO VEHICULAR ACCESS

10