



THIS DRAWING IS TO BE READ INCONJUNCTION WITH
DRAWING NO 04/12/2014/PM/PLAN/02 & 03

IMPORTANT NOTE
All dimensions are to be checked on site prior to construction proceeding. Builder to set out work prior to construction and must ensure that no part of the structure encroaches any boundaries. Any work undertaken prior to receiving full Building Regs approval is undertaken at clients/builders own risk

Original Plan Paper Size = A2

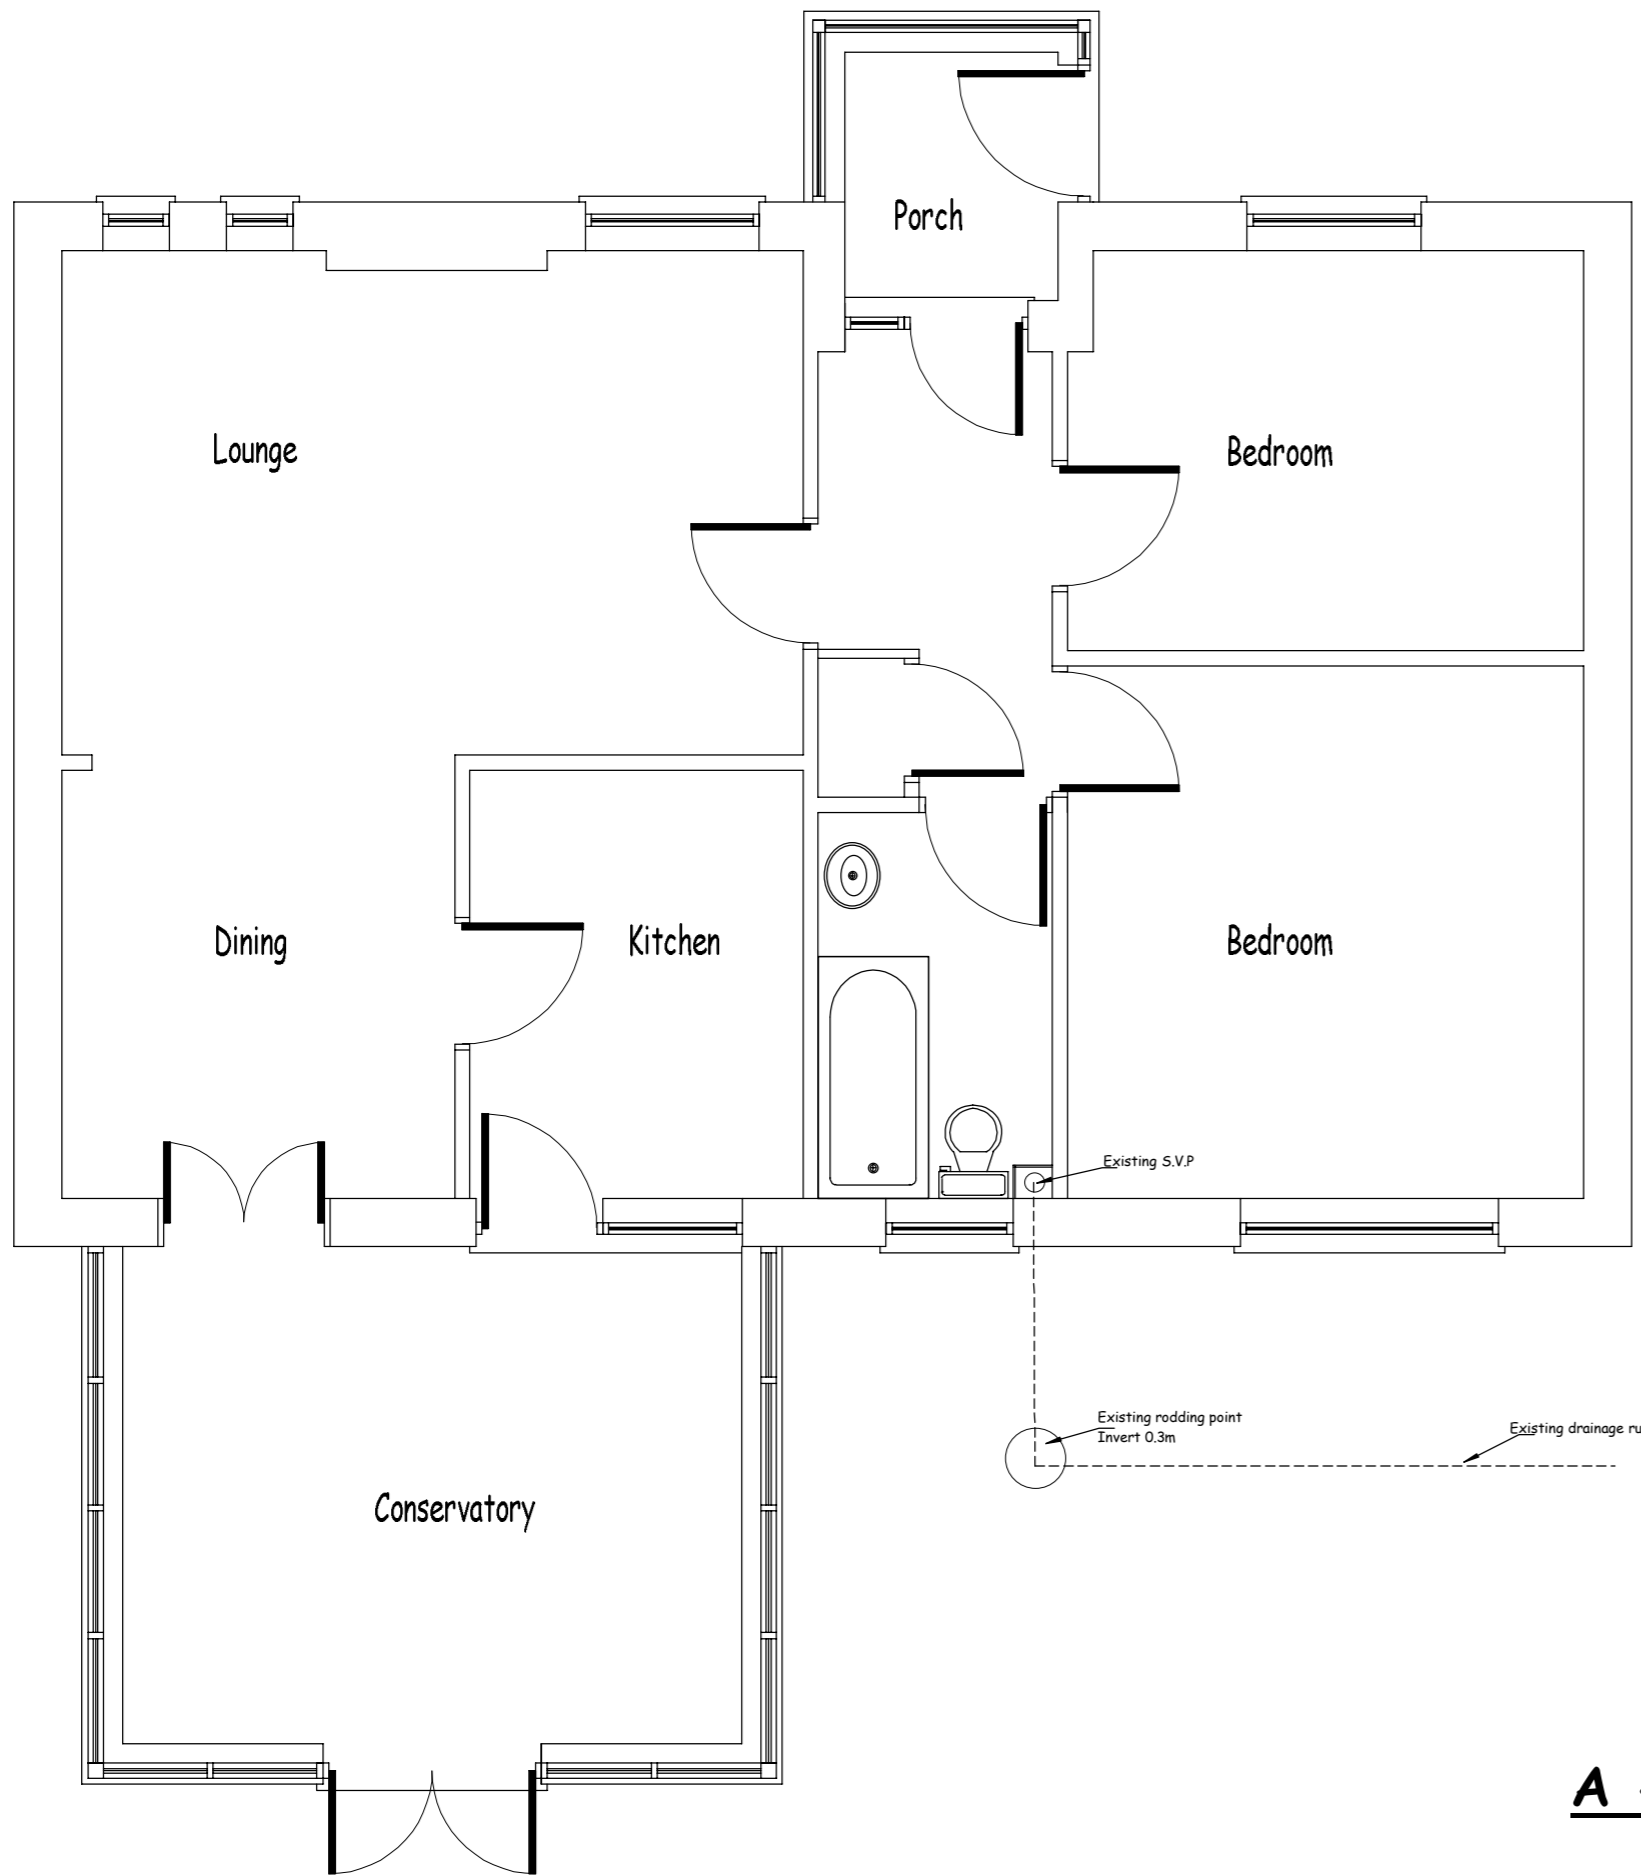

Existing Ground Floor

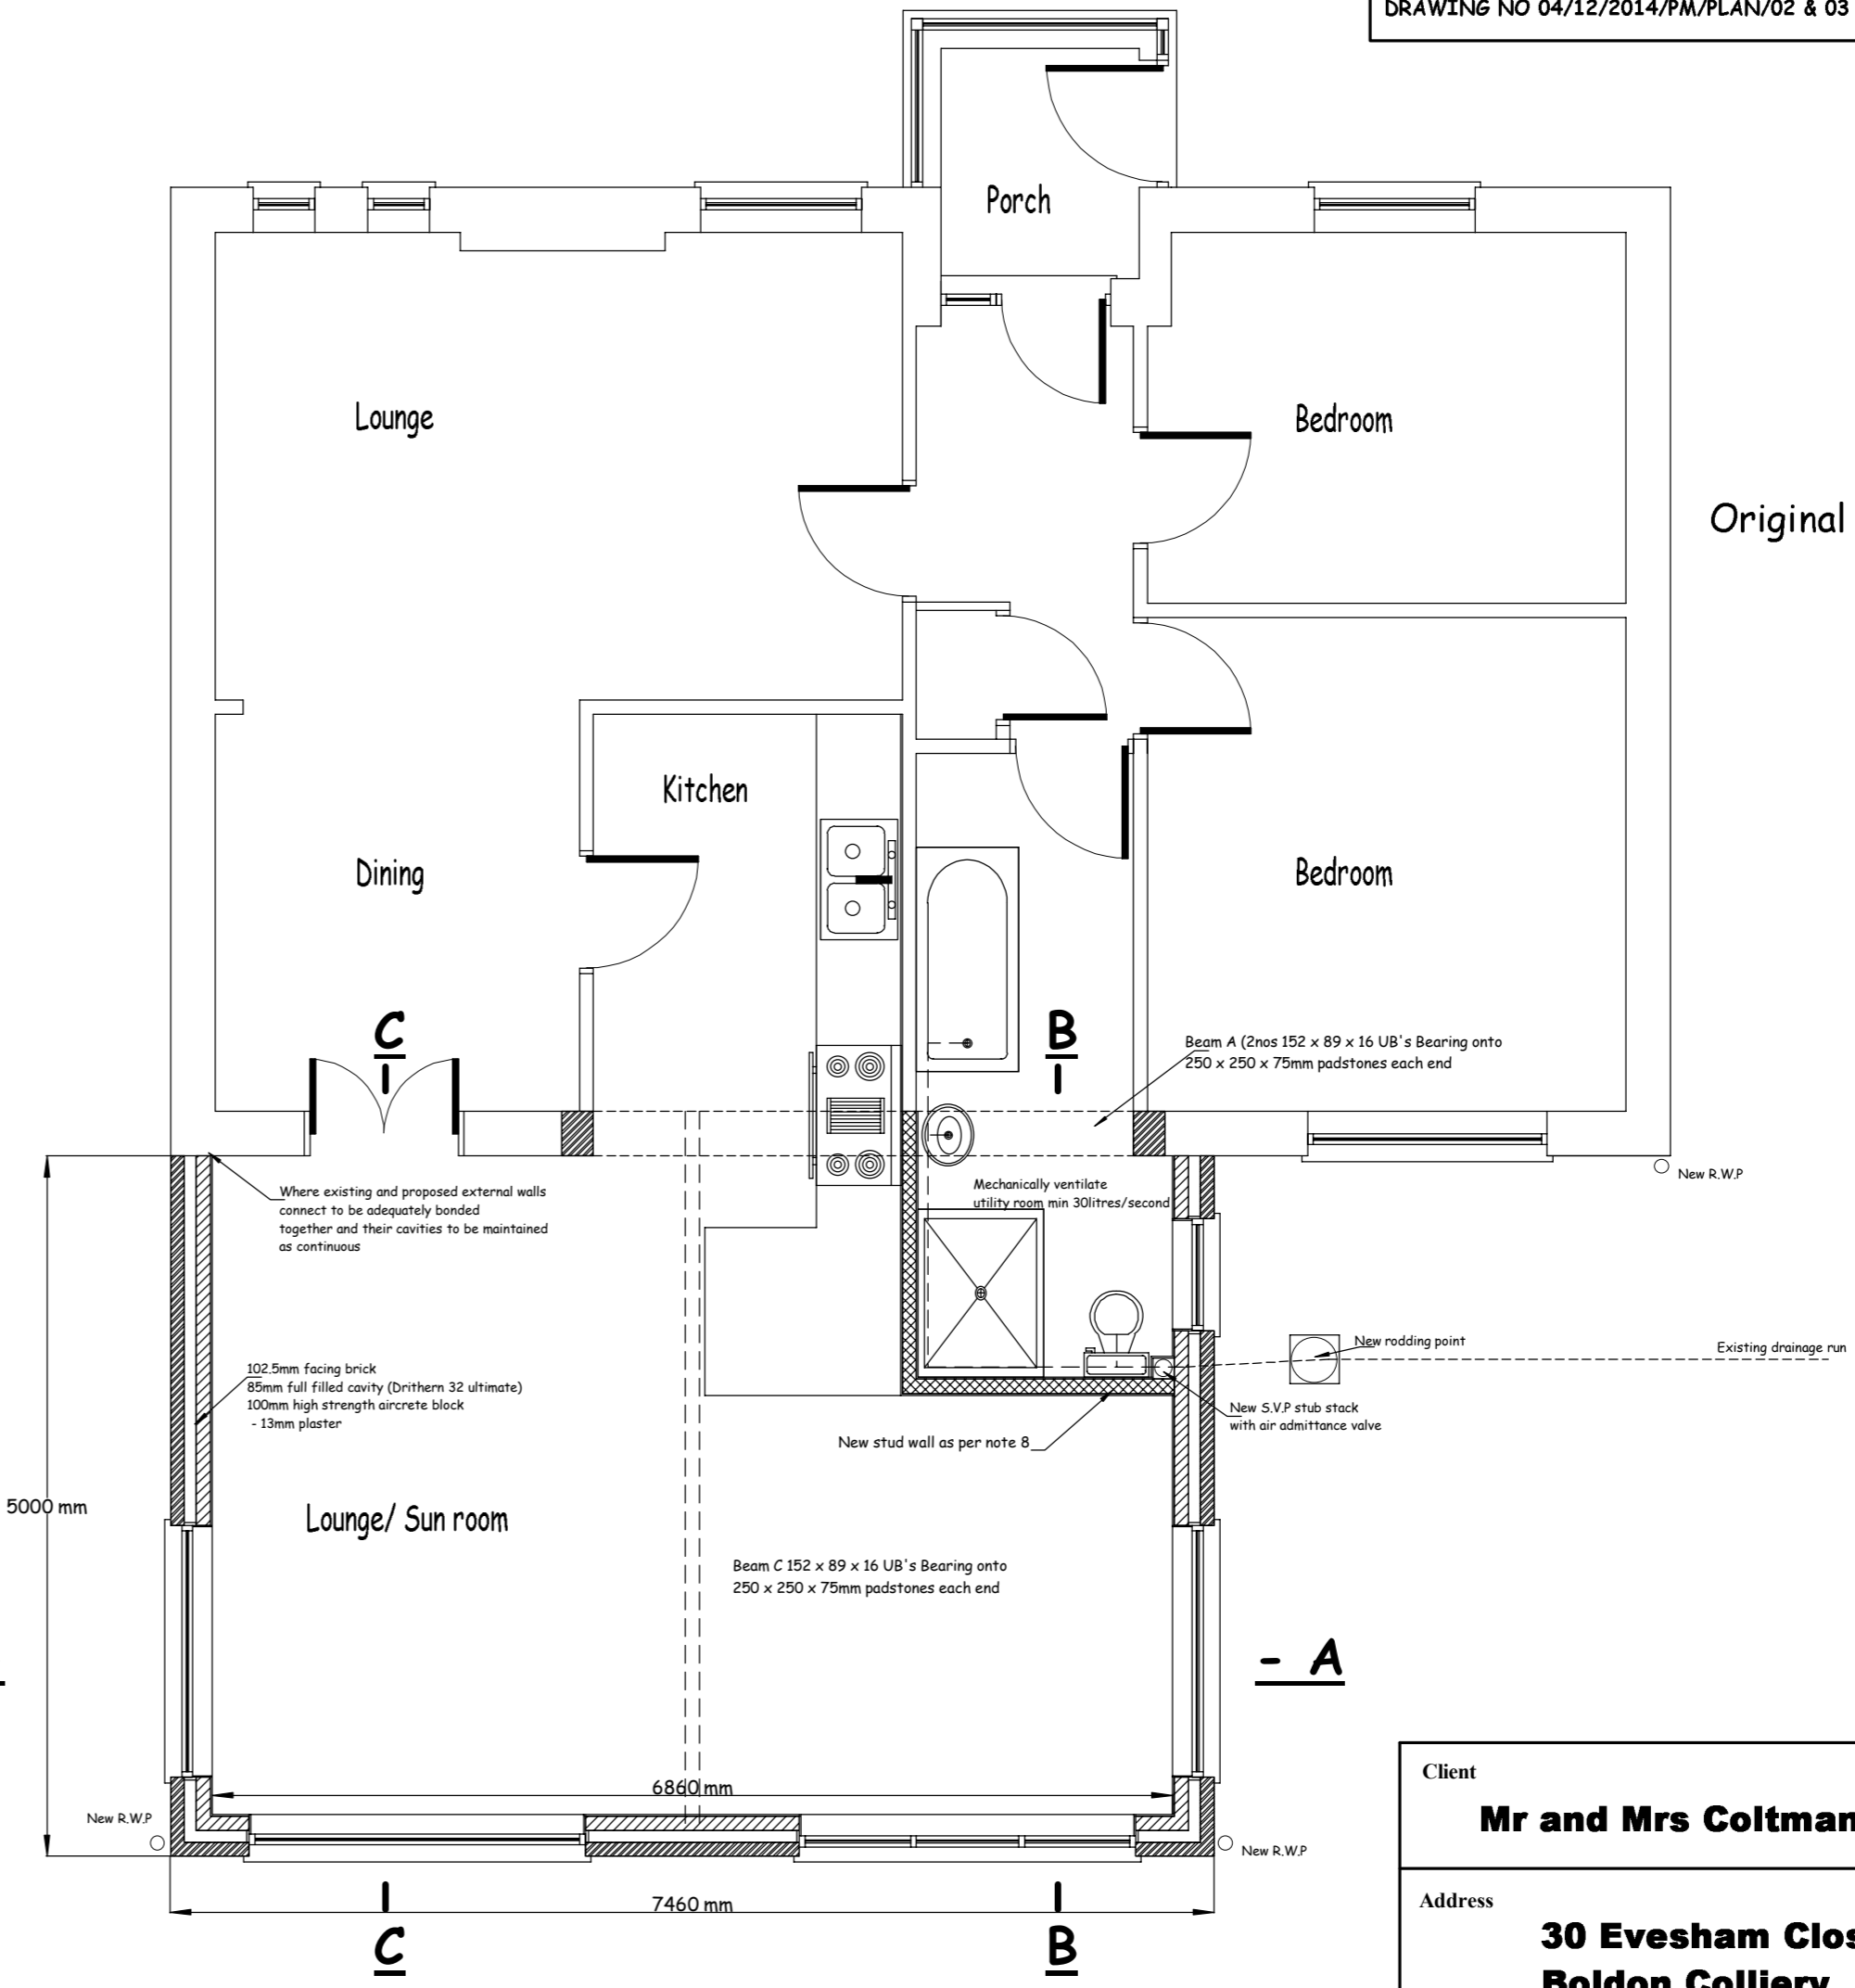

Proposed Ground Floor

Client Mr and Mrs Coltman	
Address 30 Evesham Close Baldon Colliery Tyne and Wear NE35 9LL	
Title Single storey rear extension	
PGM Services Ltd (Planning & Development Surveyors) 18 Grasmere Gardens South Shields Tyne and Wear, NE34 0DZ TEL: 07799 060630	
Scale 1:50	Date December 2014
Drawing No. 04/12/2014/PM/PLAN/01	Revision