
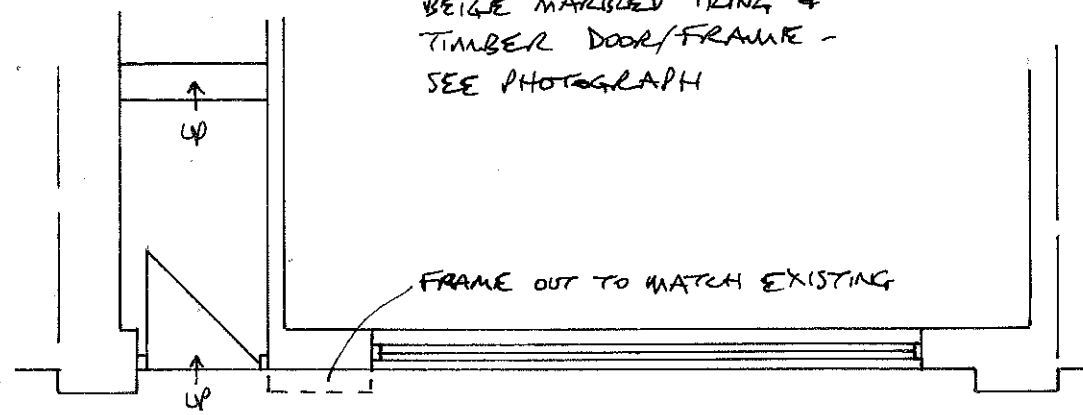


EXISTING FRONTAGE 1:50


EXISTING/PROPOSED SIDE 1:50

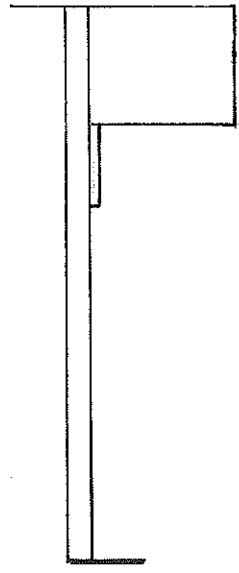

BEIGE MARBLED TILING +  
TIMBER DOOR/FRAME -  
SEE PHOTOGRAPH

FRAME OUT TO MATCH EXISTING

EXISTING / PROPOSED PLAN 1:50

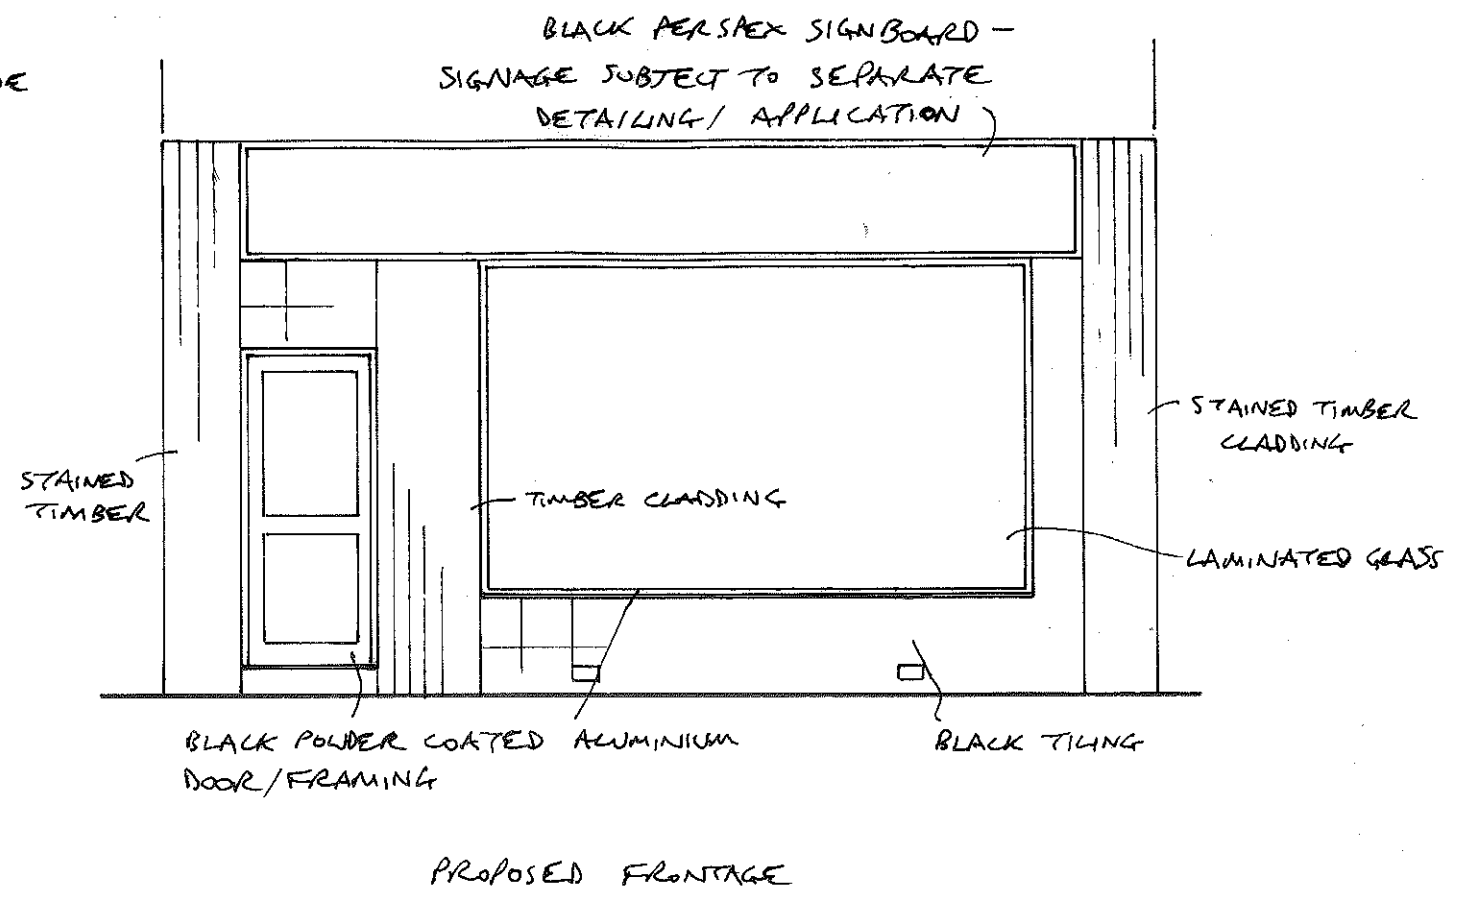

BLACK PERSAEX SIGNBOARD -  
SIGNAGE SUBJECT TO SEPARATE  
DETAILING / APPLICATION

STAINED  
TIMBER

TIMBER CLADDING

STAINED TIMBER  
CLADDING

LAMINATED GLASS

BLACK POWDER COATED ALUMINIUM  
DOOR/FRAMING

BLACK TILING

PROPOSED FRONTAGE