


ALL WORK ON OR WITHIN 3M OF BOUNDARY, TO BE WITH ADJ. OWNERS WRITTEN AGREEMENT, RE. PARTY WALL ACT 1996.  
 ADJ. OWNERS TO BE GIVEN MIN. 2 MONTHS WRITTEN NOTICE OF COMMENCEMENT OF WORK.


100x100 POST, (2 NO. 100x50 BOLTED TOGETHER)  
 FIXED TOP AND BOTTOM WITH PATENT POST  
 CLIPS ONTO 3 NO. 150x50 JOISTS BOLTED TOGETHER.

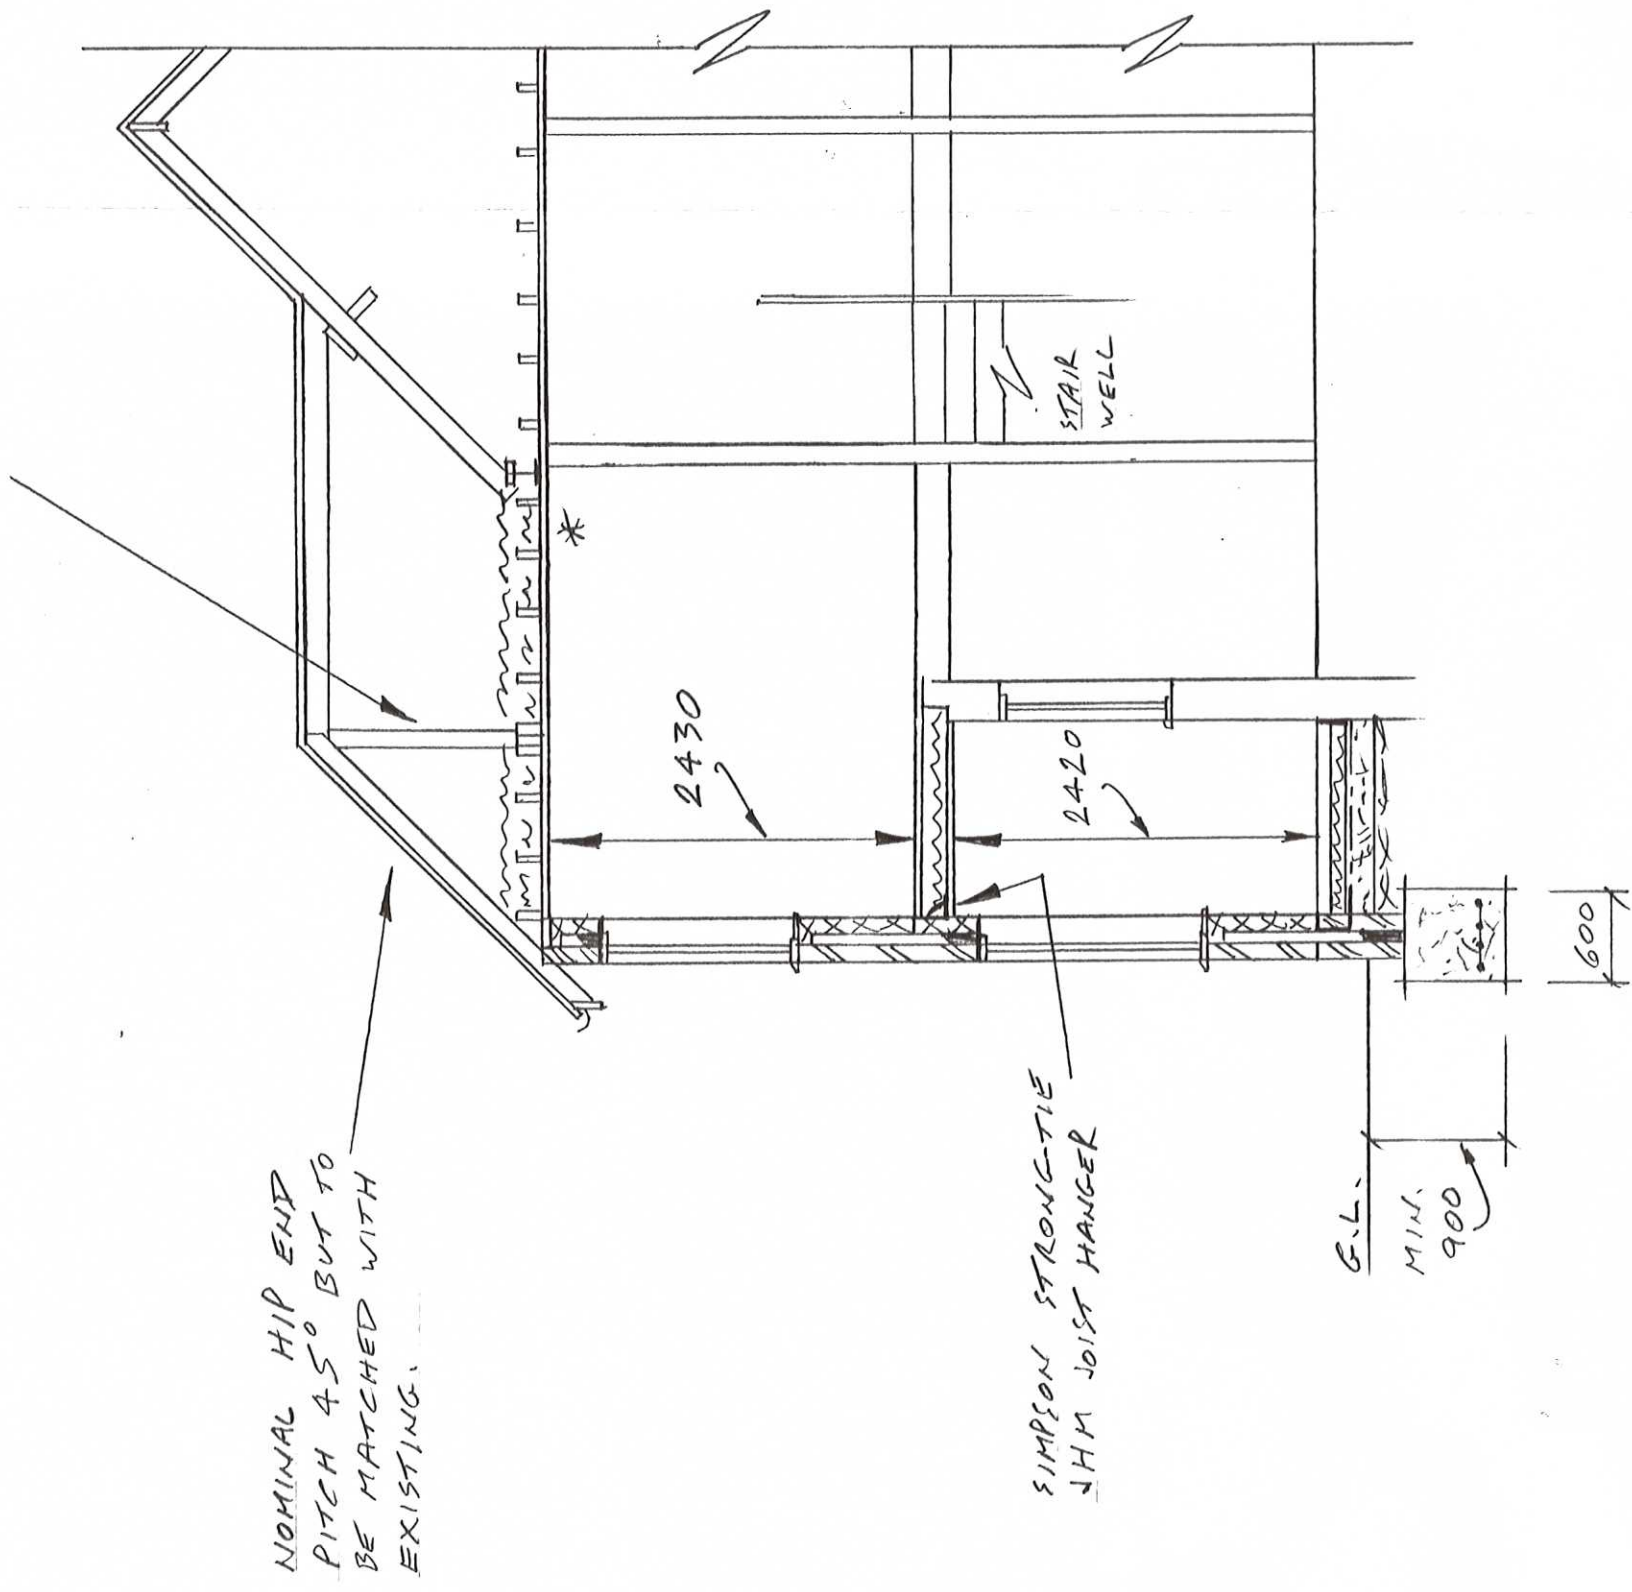

NOMINAL HIP END  
 PITCH 45° BUT TO  
 BE MATCHED WITH  
 EXISTING.

SIMPSON STRONG-TIE  
 3/4\"/>


SECTION R.R.

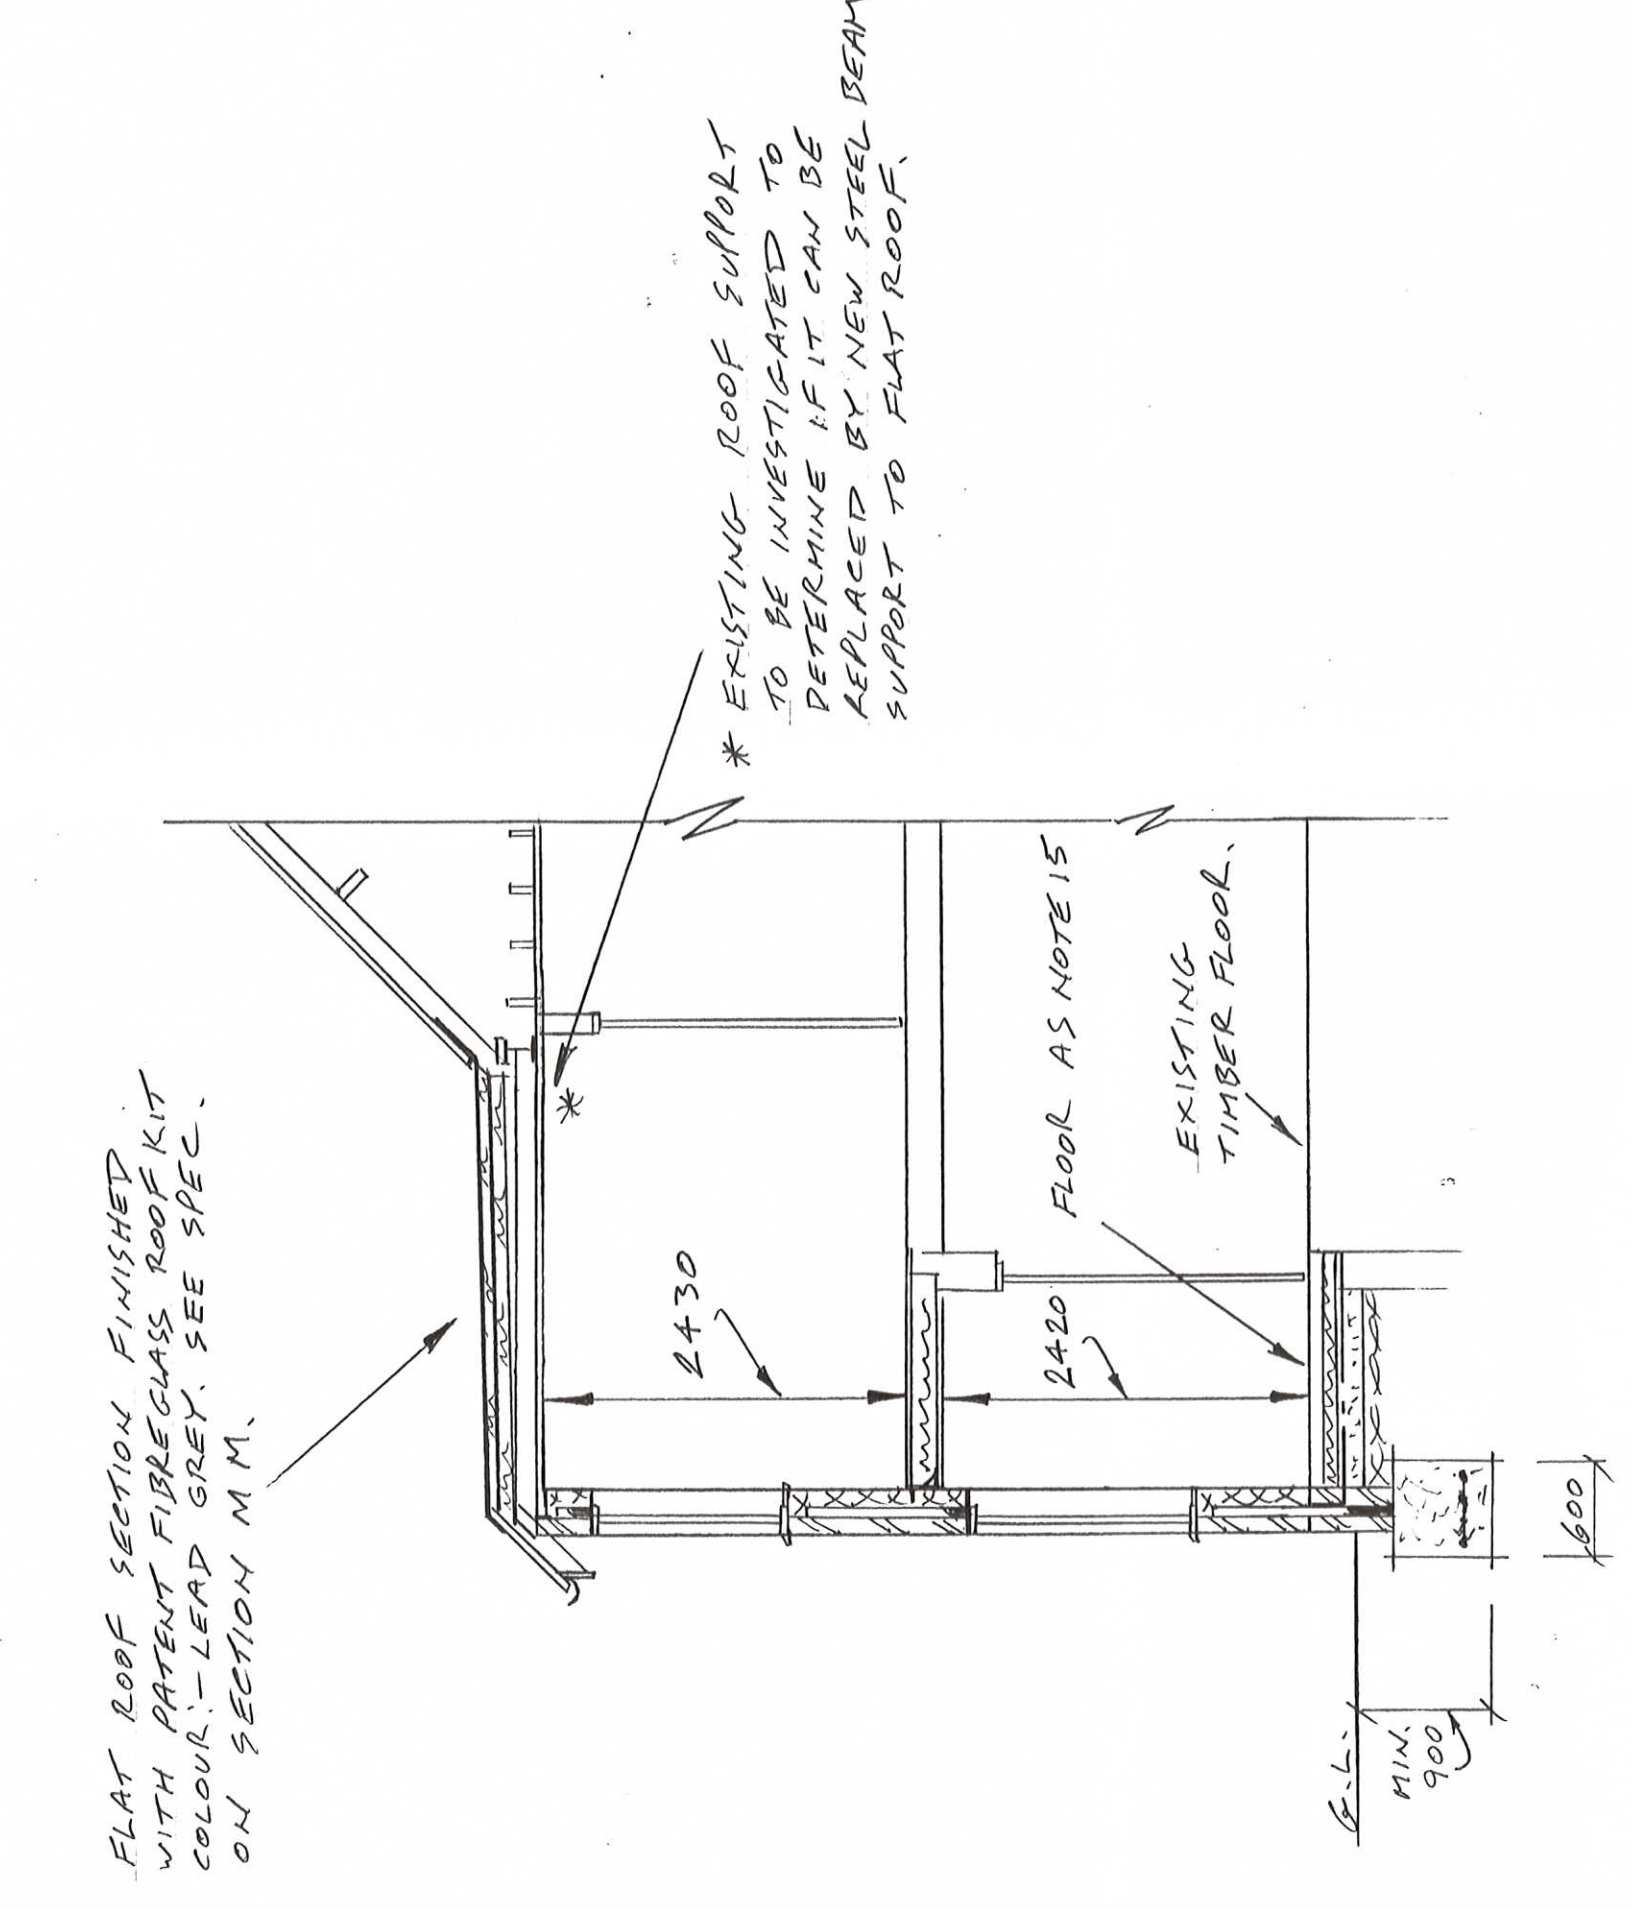

FLAT ROOF SECTION FINISHED  
 WITH PATENT FIBREGLASS ROOF KIT  
 COLOUR - LEAD GREY. SEE SPEC.  
 ON SECTION M.M.

\* EXISTING ROOF SUPPORT  
 TO BE INVESTIGATED TO  
 DETERMINE IF IT CAN BE  
 REPLACED BY NEW STEEL BEAM  
 SUPPORT TO FLAT ROOF.

SECTION T.T.

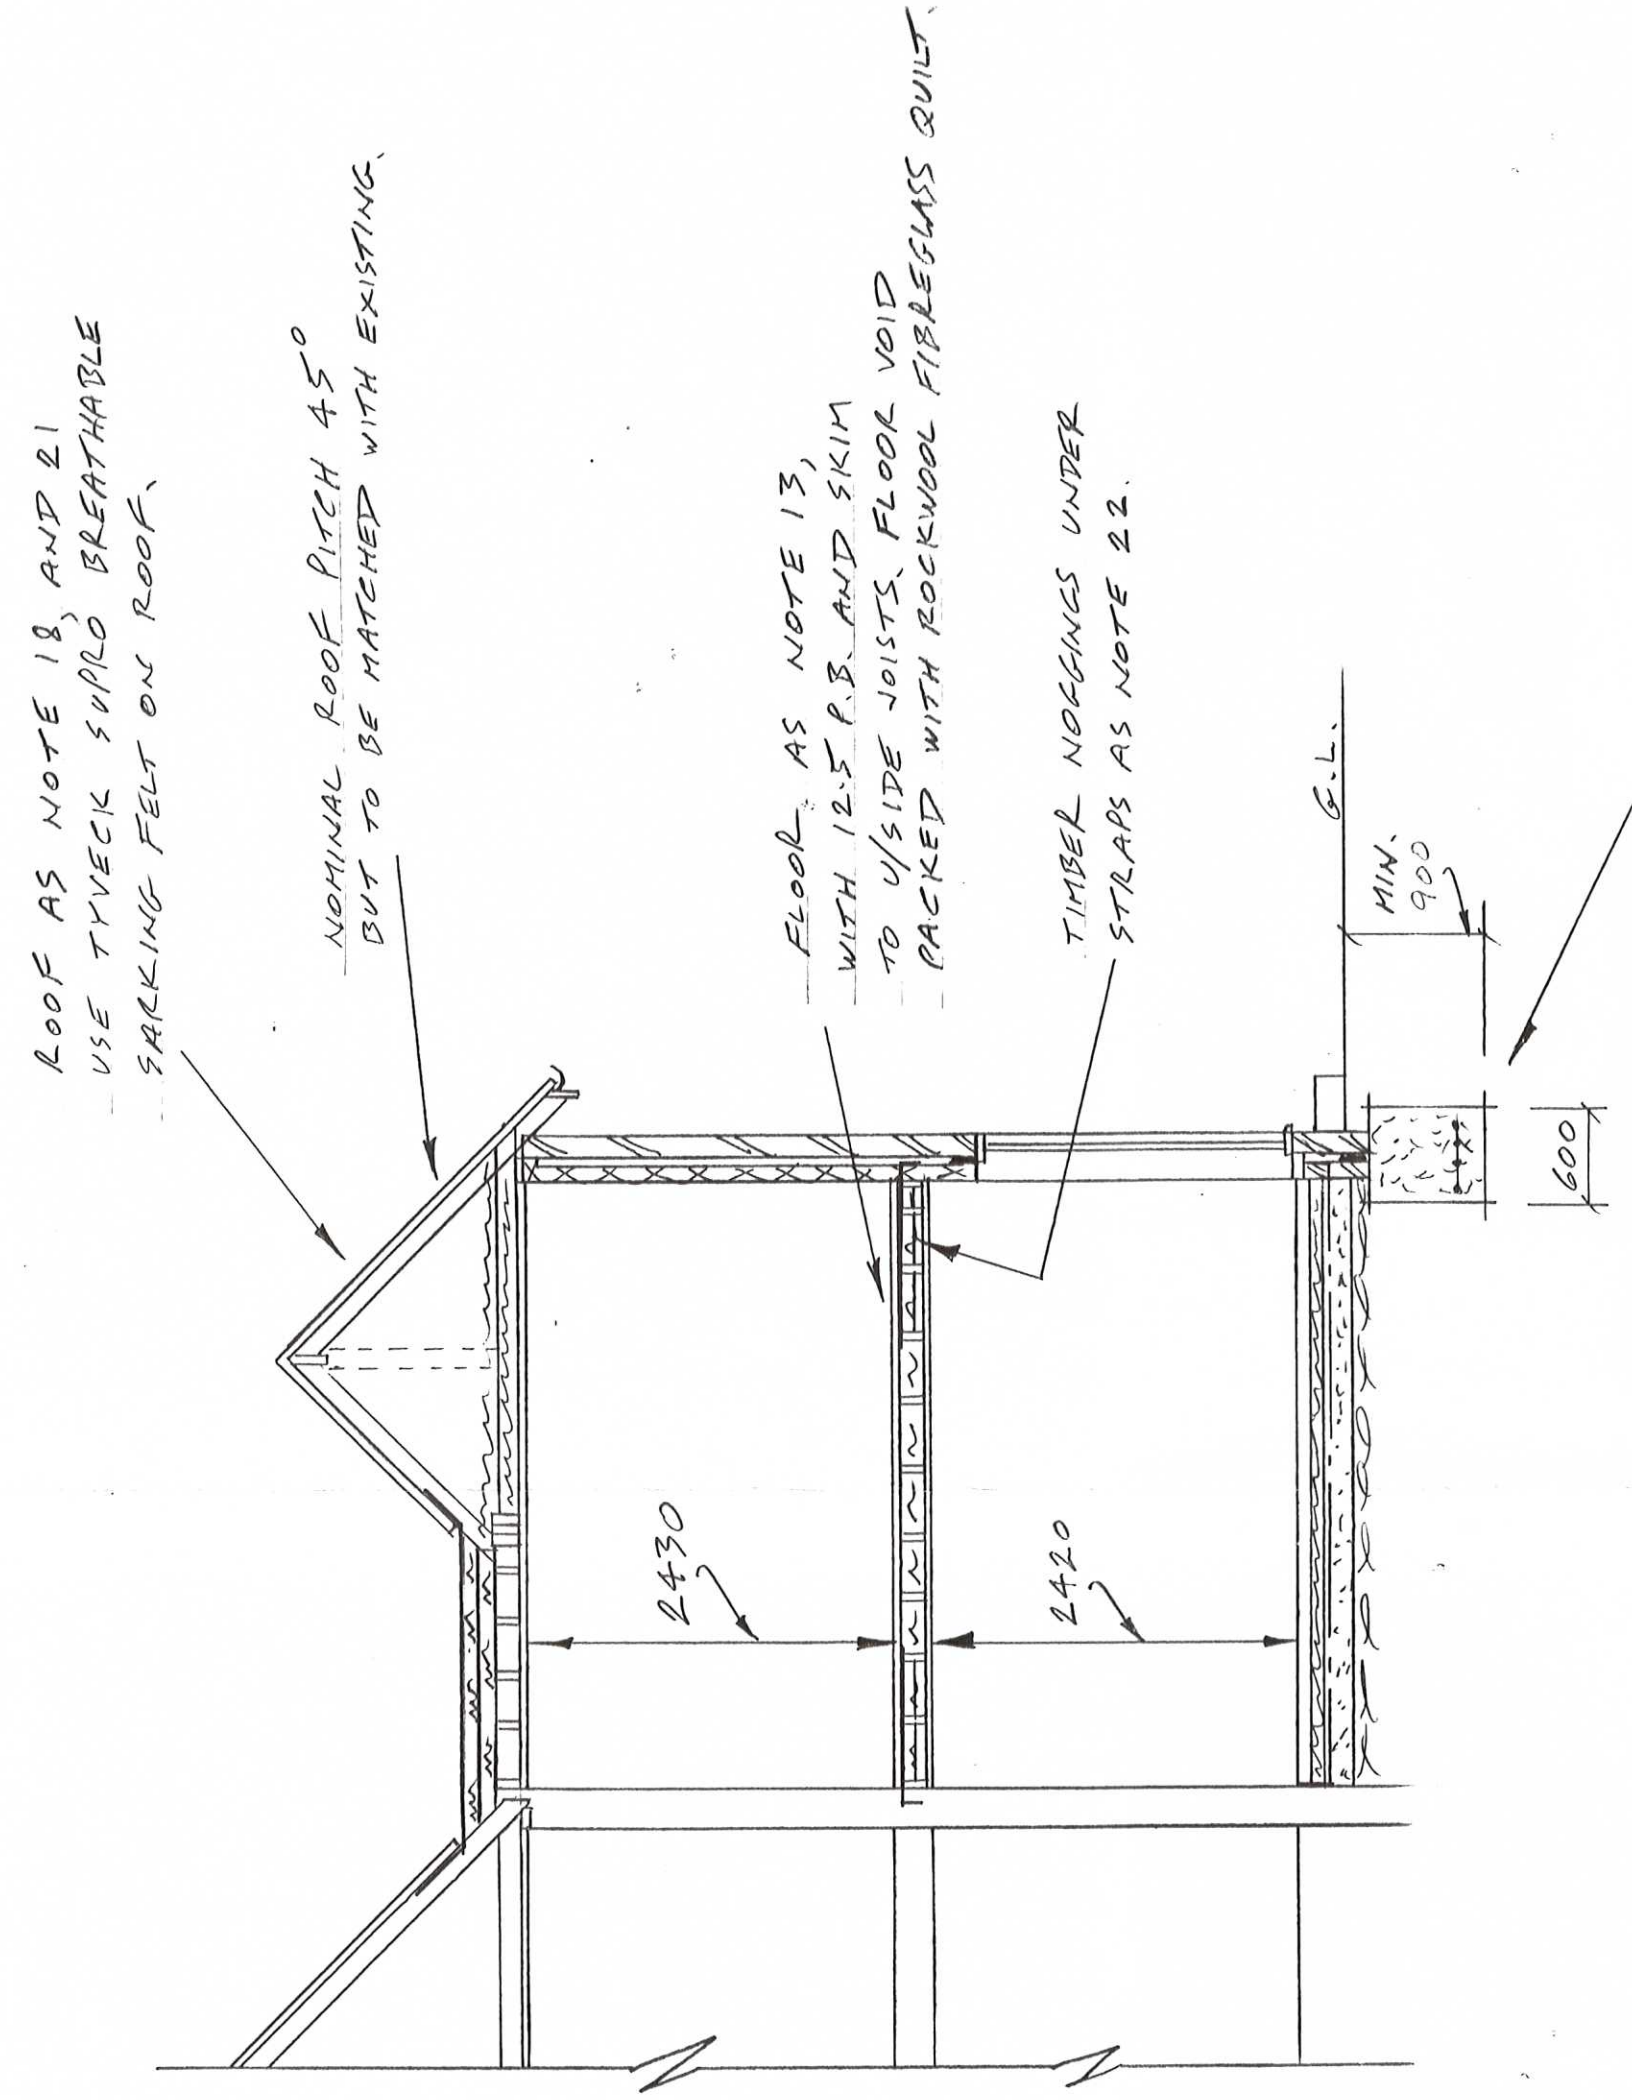

ROOF AS NOTE 18, AND 21  
 USE TYVECK SUPRO BREATHABLE  
 FARKING FELT ON ROOF.

NOMINAL ROOF PITCH 45°  
 BUT TO BE MATCHED WITH EXISTING.

FLOOR AS NOTE 13,  
 WITH 12.5 P.B. AND SKIM  
 TO U/SIDE JOISTS. FLOOR VOID  
 PACKED WITH ROCKWOOL FIBREGLASS BUILT.

TIMBER NOGINGS UNDER  
 STRAYS AS NOTE 22.

SECTION W.W.

TRENCH FILL FOUNDS, CONC. MIX. 1:2:4  
 TO BS 8004, 1985. 1 IN LAYER OF  
 B203 STEEL MESH IN BOTTOM OF  
 FOUNDS, MIN. COVER 40, MIN. LAP 300.



ST0055/15 HFUL

CLIENT	MR. D. JEFFELS		
ADDRESS	28 THE BROADWAY SOUTH SHIELDS NE33 3NH		
JOB TITLE	PROPOSED DOUBLE STOREY FRONT SINGLE STOREY SIDE AND REAR EXTENSION, GARAGE, FRONT SIDE AND REAR BOUNDARY WALLS.		
DRAWING TITLE	DOUBLE STOREY CONSTRUCTION DETAILS		
DATE	18-12-2014	SCALE	1:50
DRAWING NUMBER	2014-171	SHEET 8-OF-9 SHEETS	REVISION
PLANS DRAWN	FOR YOUR HOME EXTNSION TEL. JOHN HORTON 0191 - 454 3870 MOBILE 07435 969 151		