



ALL WORK ON OR WITHIN 3M OF BOUNDARY, TO BE WITH ADJ. OWNERS WRITTEN AGREEMENT, RE. PARTY WALL ACT 1986.
 ADJ. OWNERS TO BE GIVEN MIN. 2 MONTHS WRITTEN NOTICE OF COMMENCEMENT OF WORK.

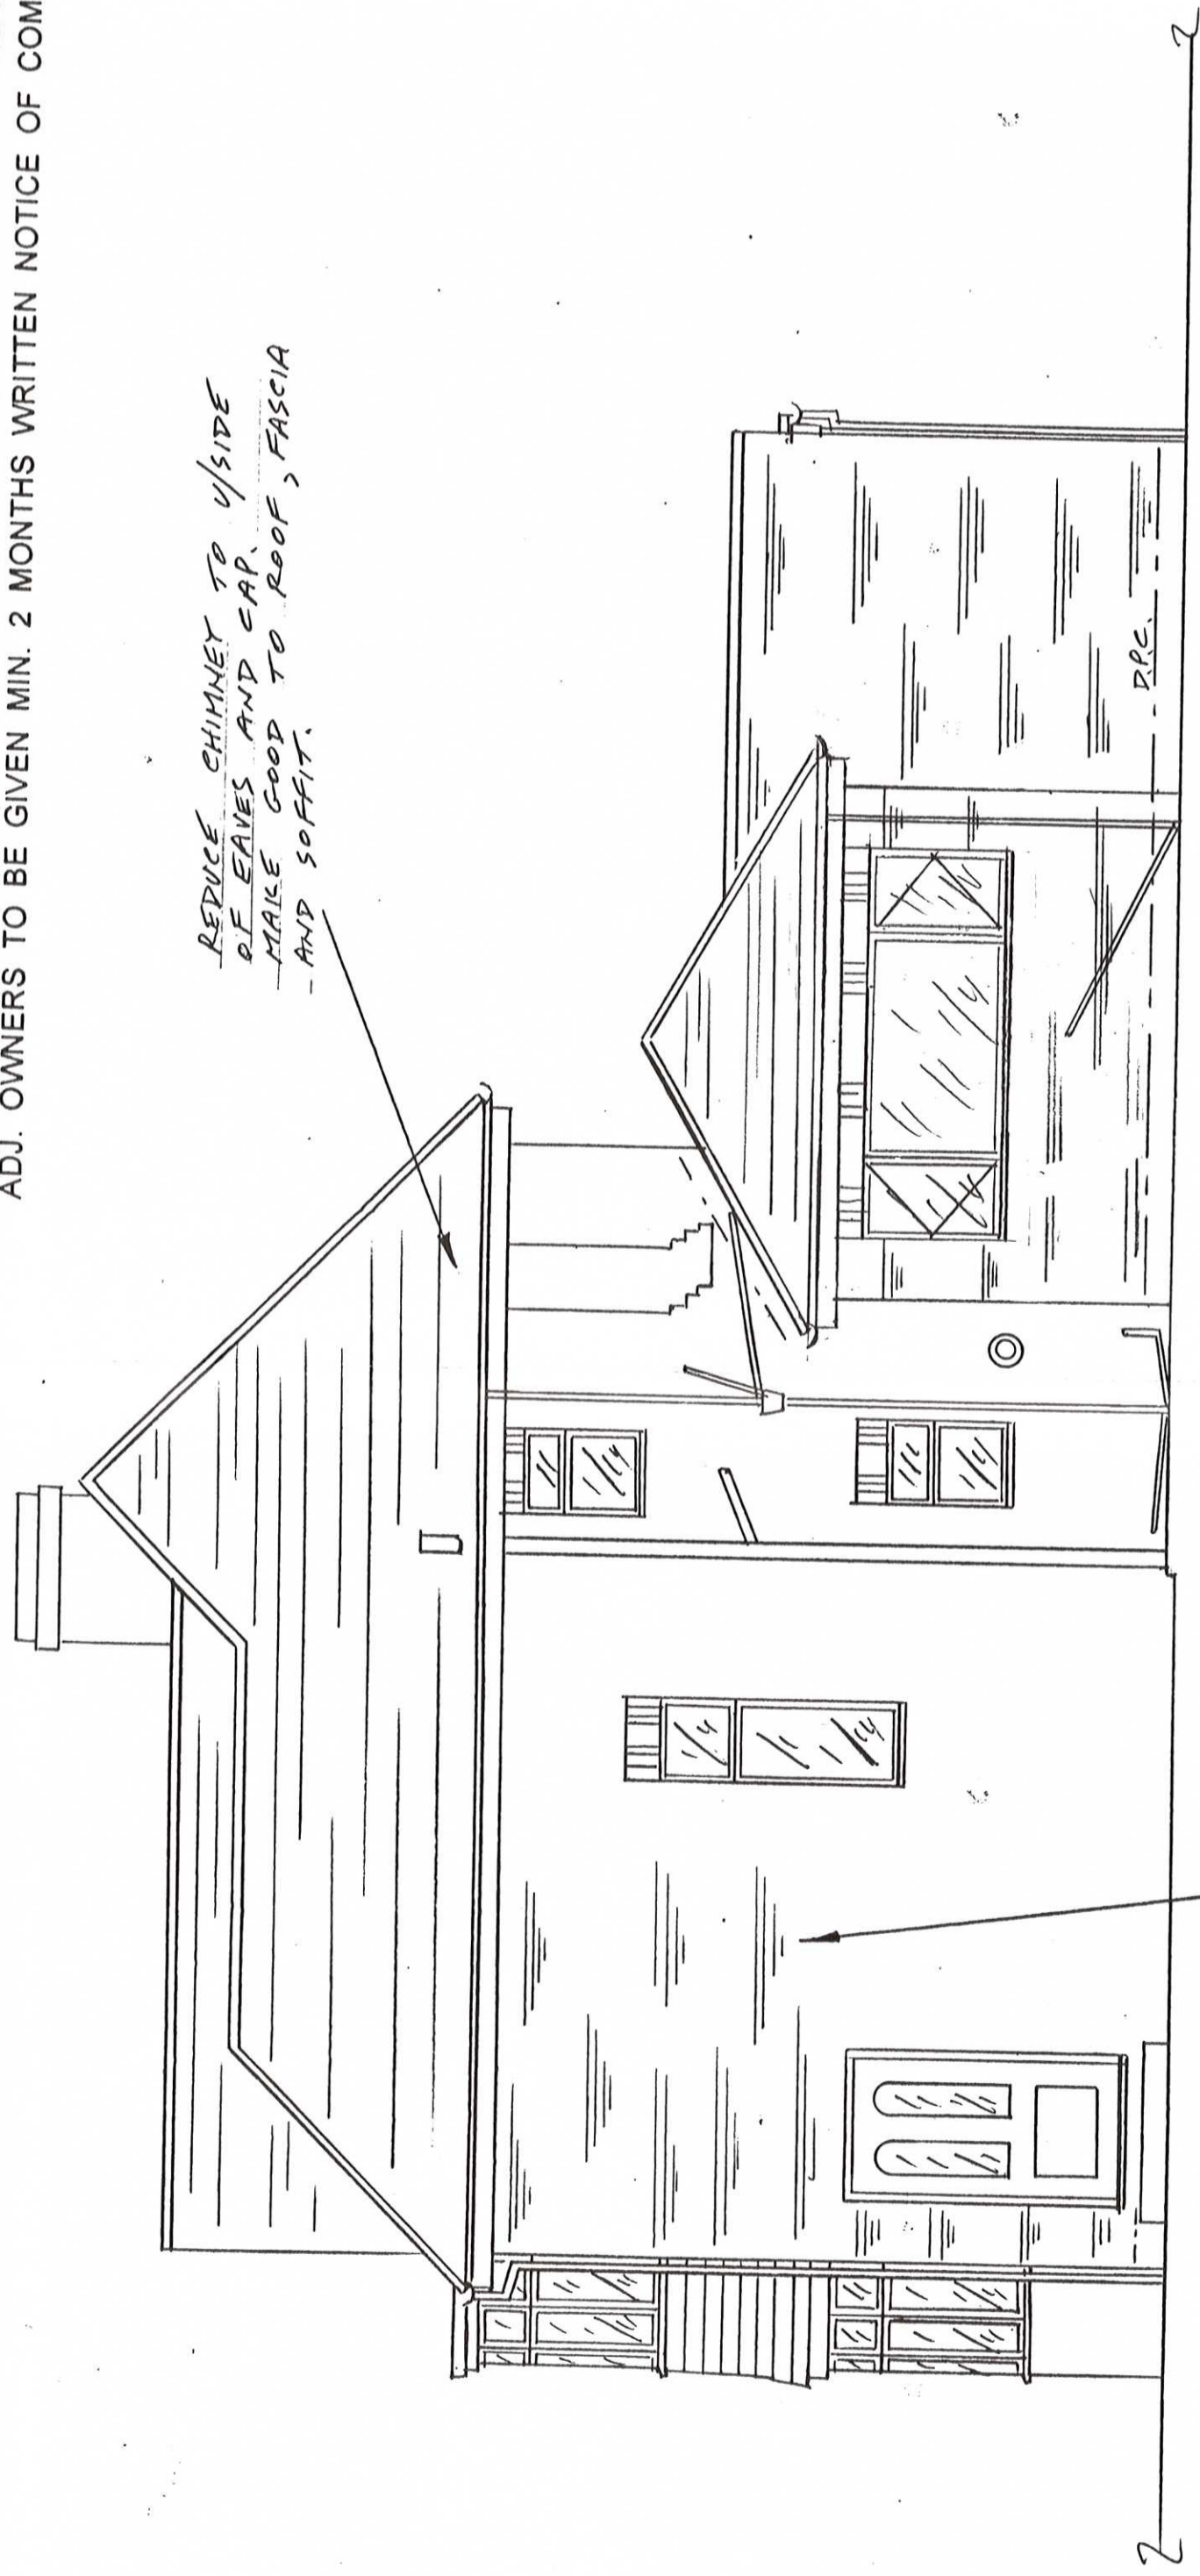

NEW BRICKWORK TOOTHED INTO EXISTING.

PROPOSED SIDE EXTENSION

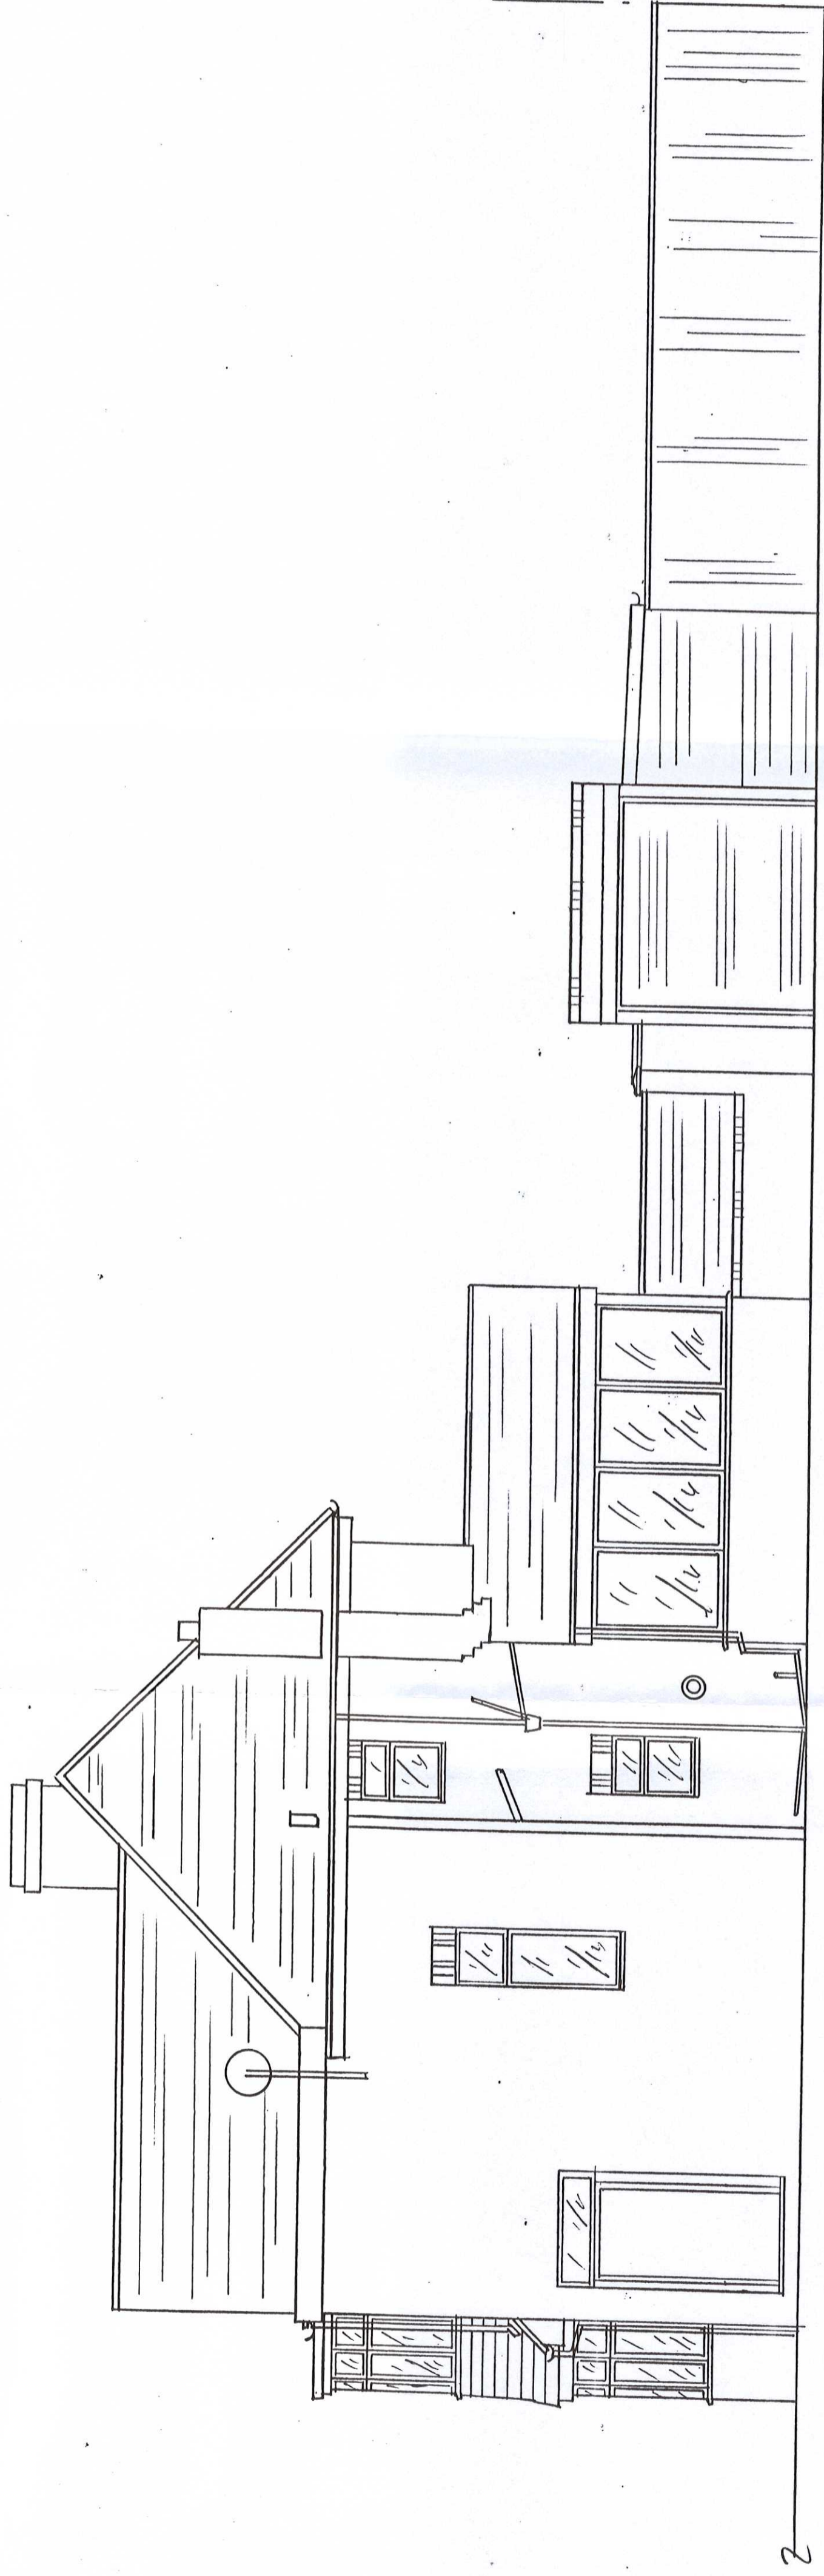

EXISTING SIDE ELEVATION



ST0055 / 15 HFUL

ITS HOME IMPROVEMENT TIME		CLIENT	MR. D. JEFFELS
PLANS DRAWN FOR YOUR HOME EXTENSION TEL. JOHN HORTON 0191- 454 5870 MOBILE 07435 969 151		ADDRESS	28 THE BROADWAY SOUTH SHIELDS NE33 3NH
		JOB TITLE	PROPOSED DOUBLE STOREY FRONT SINGLE STOREY SIDE AND REAR EXTENSION, GARAGE FRONT SIDE AND REAR BOUNDARY WALLS
		DRAWING TITLE	EXISTING AND PROPOSED SIDE ELEVATIONS
		DATE	18-12-2014
		SCALE	1:50
		DRAWING NUMBER	2014-171
		SHEETS-OF-9 SHEETS	REVISION