


01 SOUTH WEST ELEVATION
PL.03 1:50 @ A1

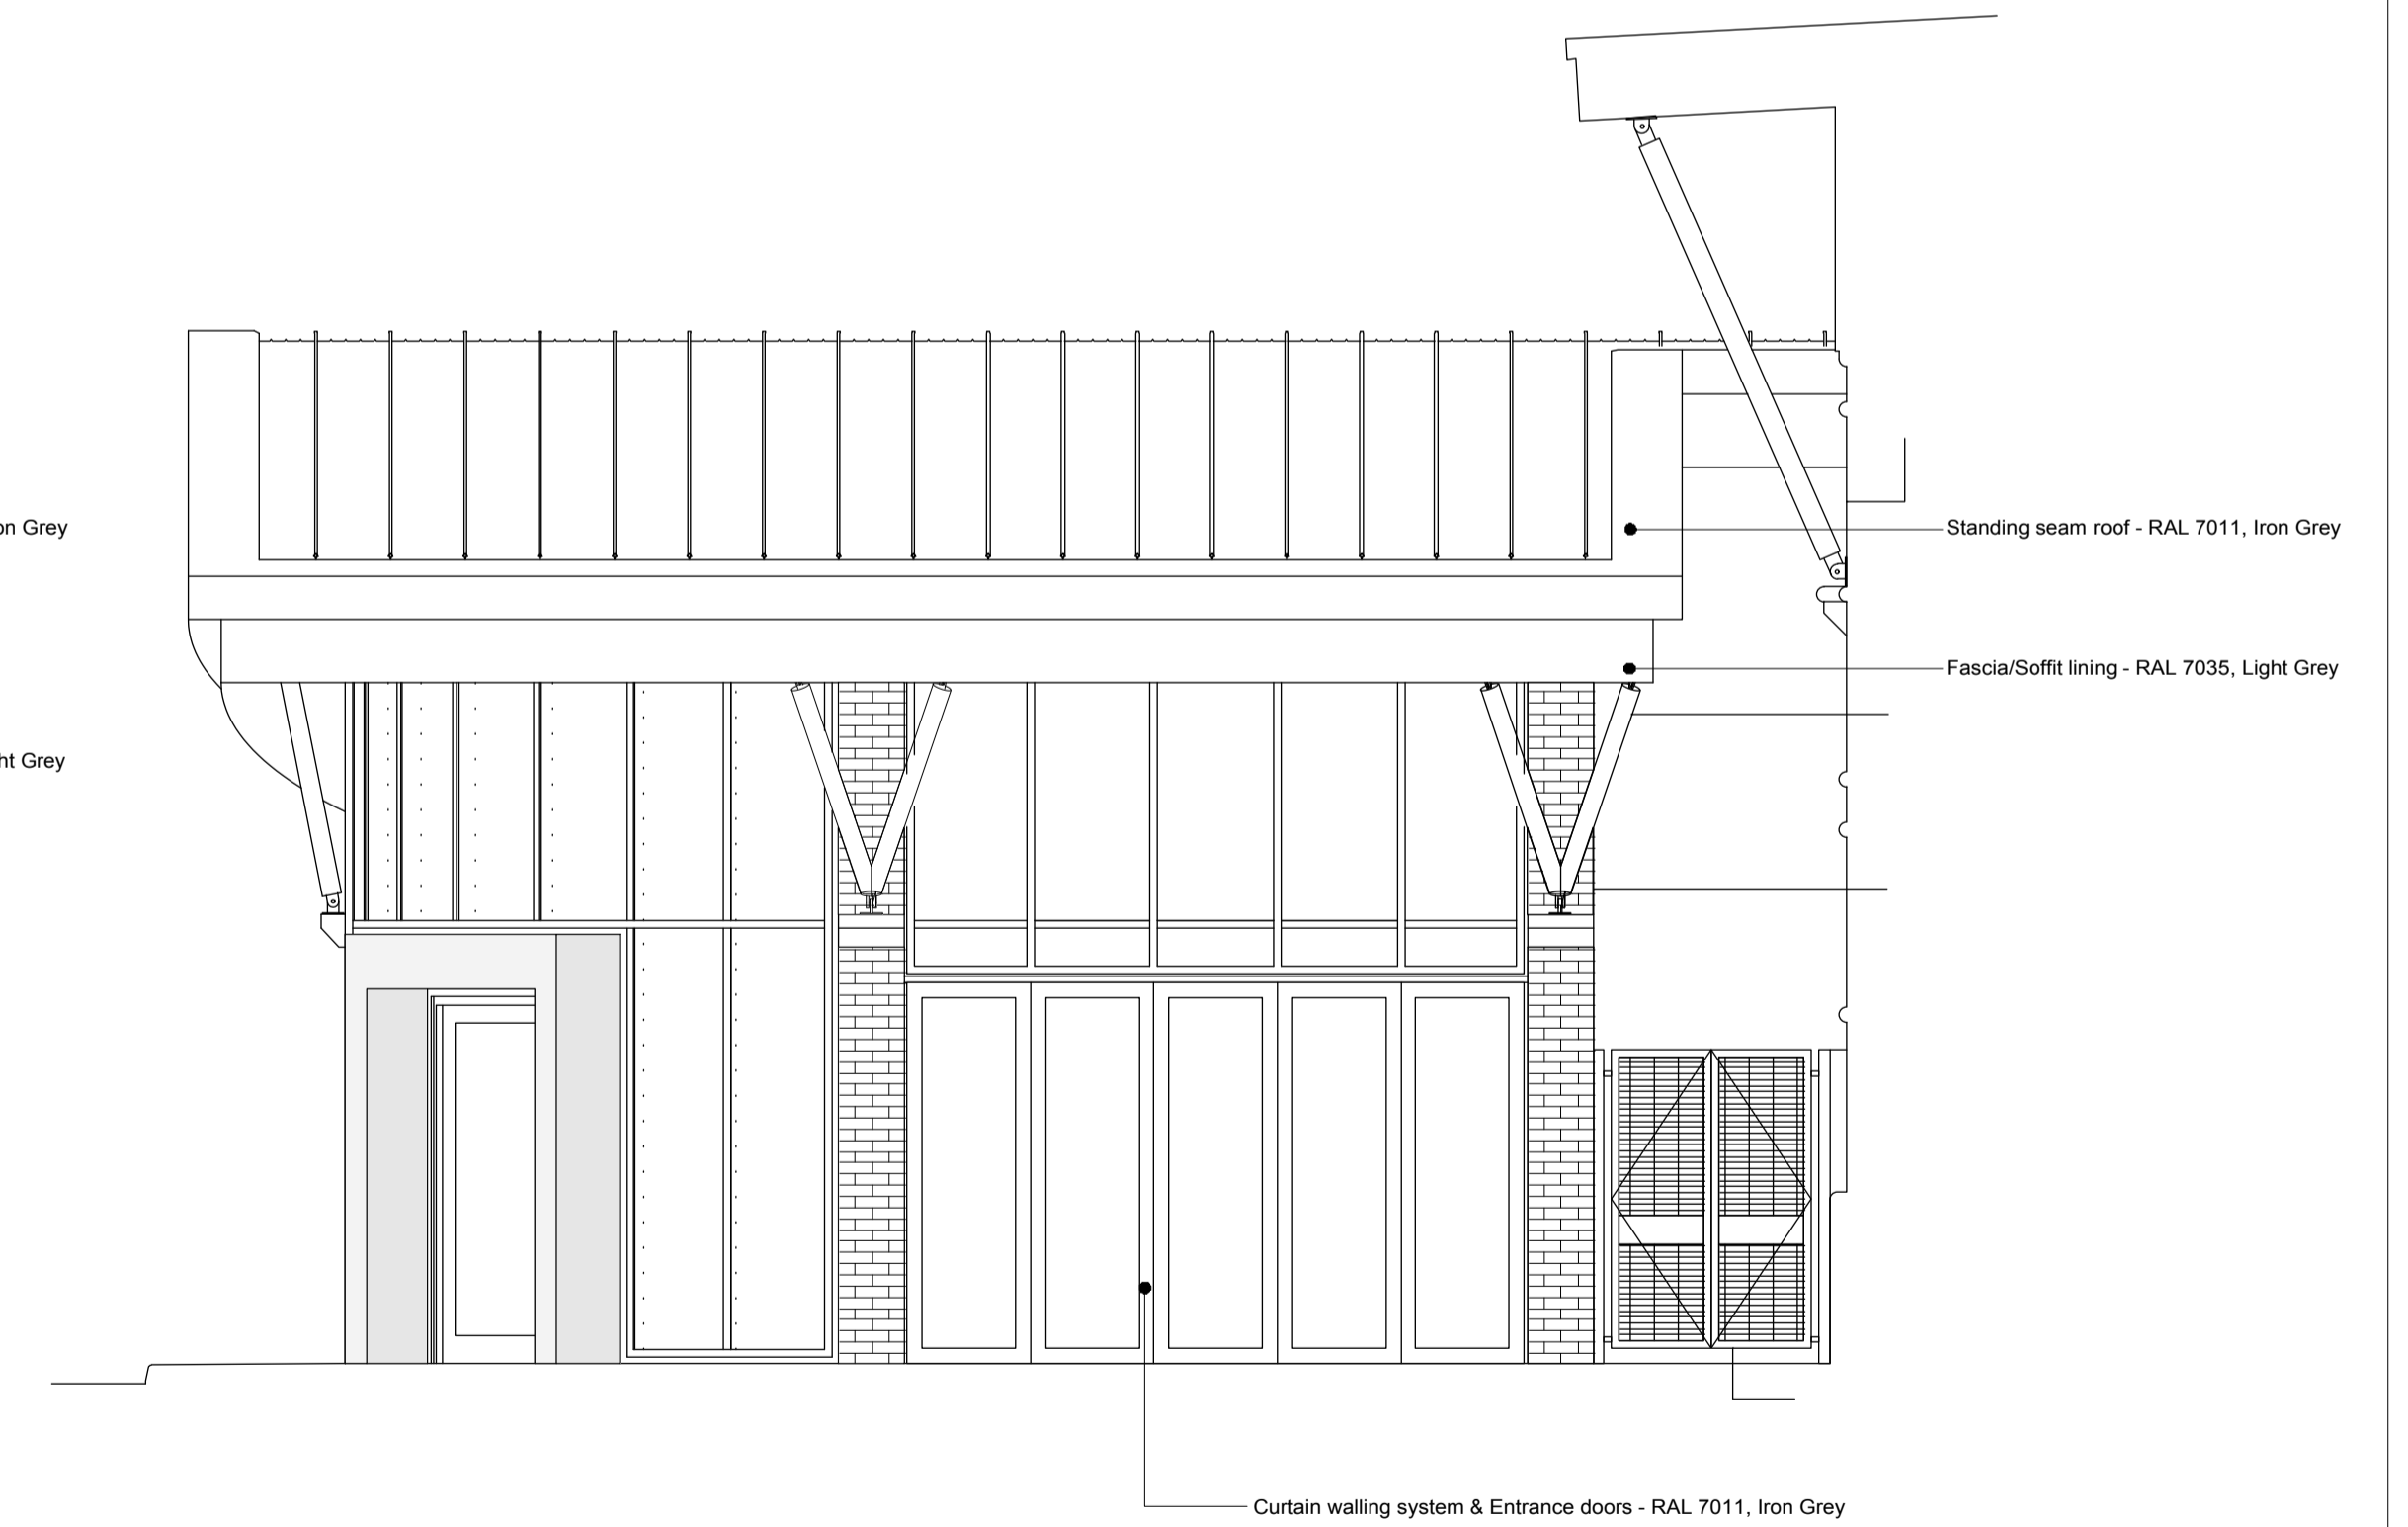

02 NORTH WEST ELEVATION
PL.03 1:50 @ A1



02 SOUTH EAST ELEVATION
PL.03 1:50 @ A1

