


1:200 SITE / ROOF PLAN  
(EXISTING)


2 CENTRAL GARDENS,  
S. SHIELDS

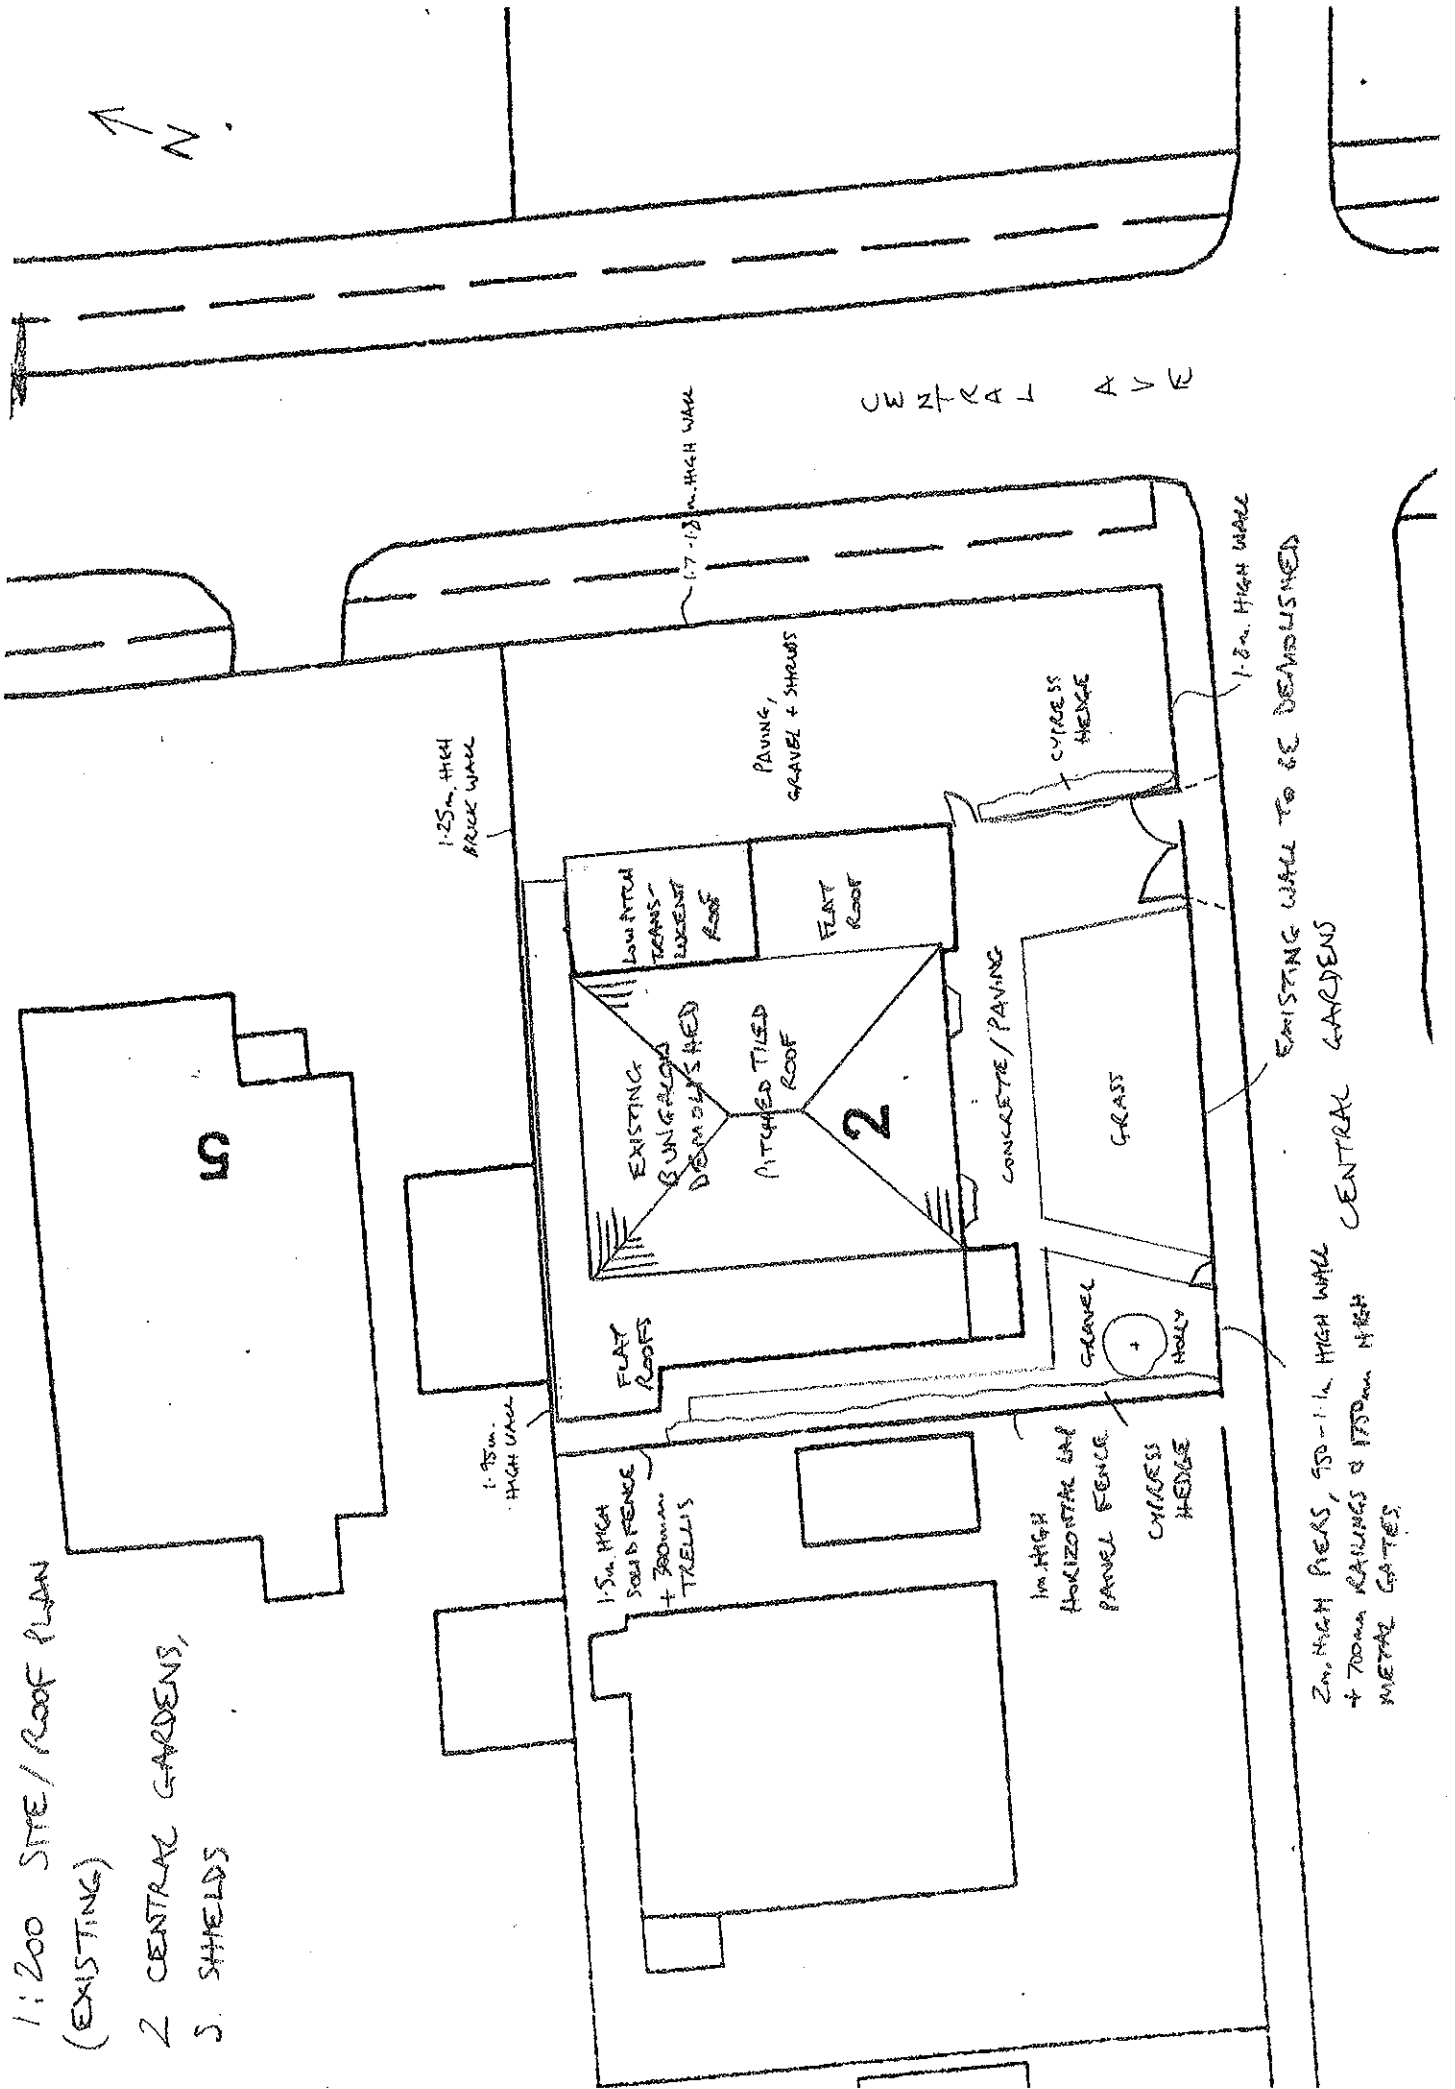

EXISTING WALL TO BE DEMOLISHED

CENTRAL GARDENS

2m HIGH PICKETS, 750-11m HIGH WALL  
+ 700mm RAILINGS & 1750mm HIGH  
METAL GATES

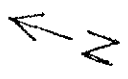

CENTRAL AVE

1.25m HIGH BRICK WALL

1.75m HIGH WALL

PAVING, GRAVEL + SHROUBS

CYPRESS HEDGE

1.2m HIGH WALL

10

2

1.75m HIGH WALL

1.5m HIGH SOLID FENCE + 300mm TRELLIS

1m HIGH HORIZONTAL PANEL FENCE

CYPRESS HEDGE

CONCRETE / PAVING

GRASS

GRAVEL

HOLLY

EXISTING BUNGALOW DEGRADED

PITCHED TILED ROOF

LOW CENTRAL TRANS-LUXENT ROOF

FLAT ROOF

FLAT ROOFS