


PROPOSED DWELLING AT 2 CENTRAL GARDENS, S. SHIELDS
 FOR MR. & MRS. HUDSON
 DRG NO 4

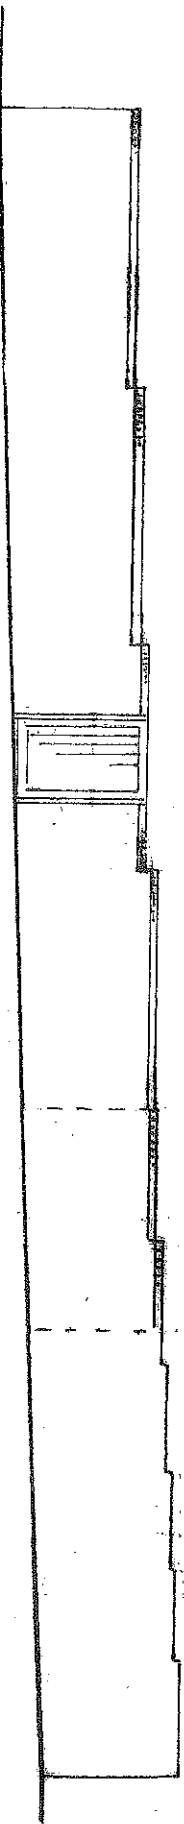

PROPOSED BOUNDARY WALL ELEVATION TO CENTRAL GARDENS 1:100
 TAKE DOWN EXISTING MIS-MATCHED/UNSAFE WALLING
 AND RECONSTRUCT IN NEW BRICK TO MATCH NEW DWELLING TO SAME HEIGHT AS ORIGINAL
 WALL. STAINED TIMBER GATE.