

Builders to check and clarify all levels, dimensions, drainage, construction and specification prior to any works on site and to bring to the clients attention any variations or deviations for written confirmation before being carried out on site


Do not scale from these drawings- If in doubt always ask first

Report any discrepancies and omissions to IBA

Drawings are prepared for the purposes of obtaining Town & Country Planning Permission and Building regulation Approval only

All materials shall be fixed, applied or mixed in accordance with all the manufacturer's instructions, recommendations & specifications. All materials shall be fit for the purposes that they are to be used for

The contractor shall take into account everything necessary for the proper execution of the works and to the satisfaction of the Local Authority Building Surveyor, whether or not indicated on the drawing or in the specification

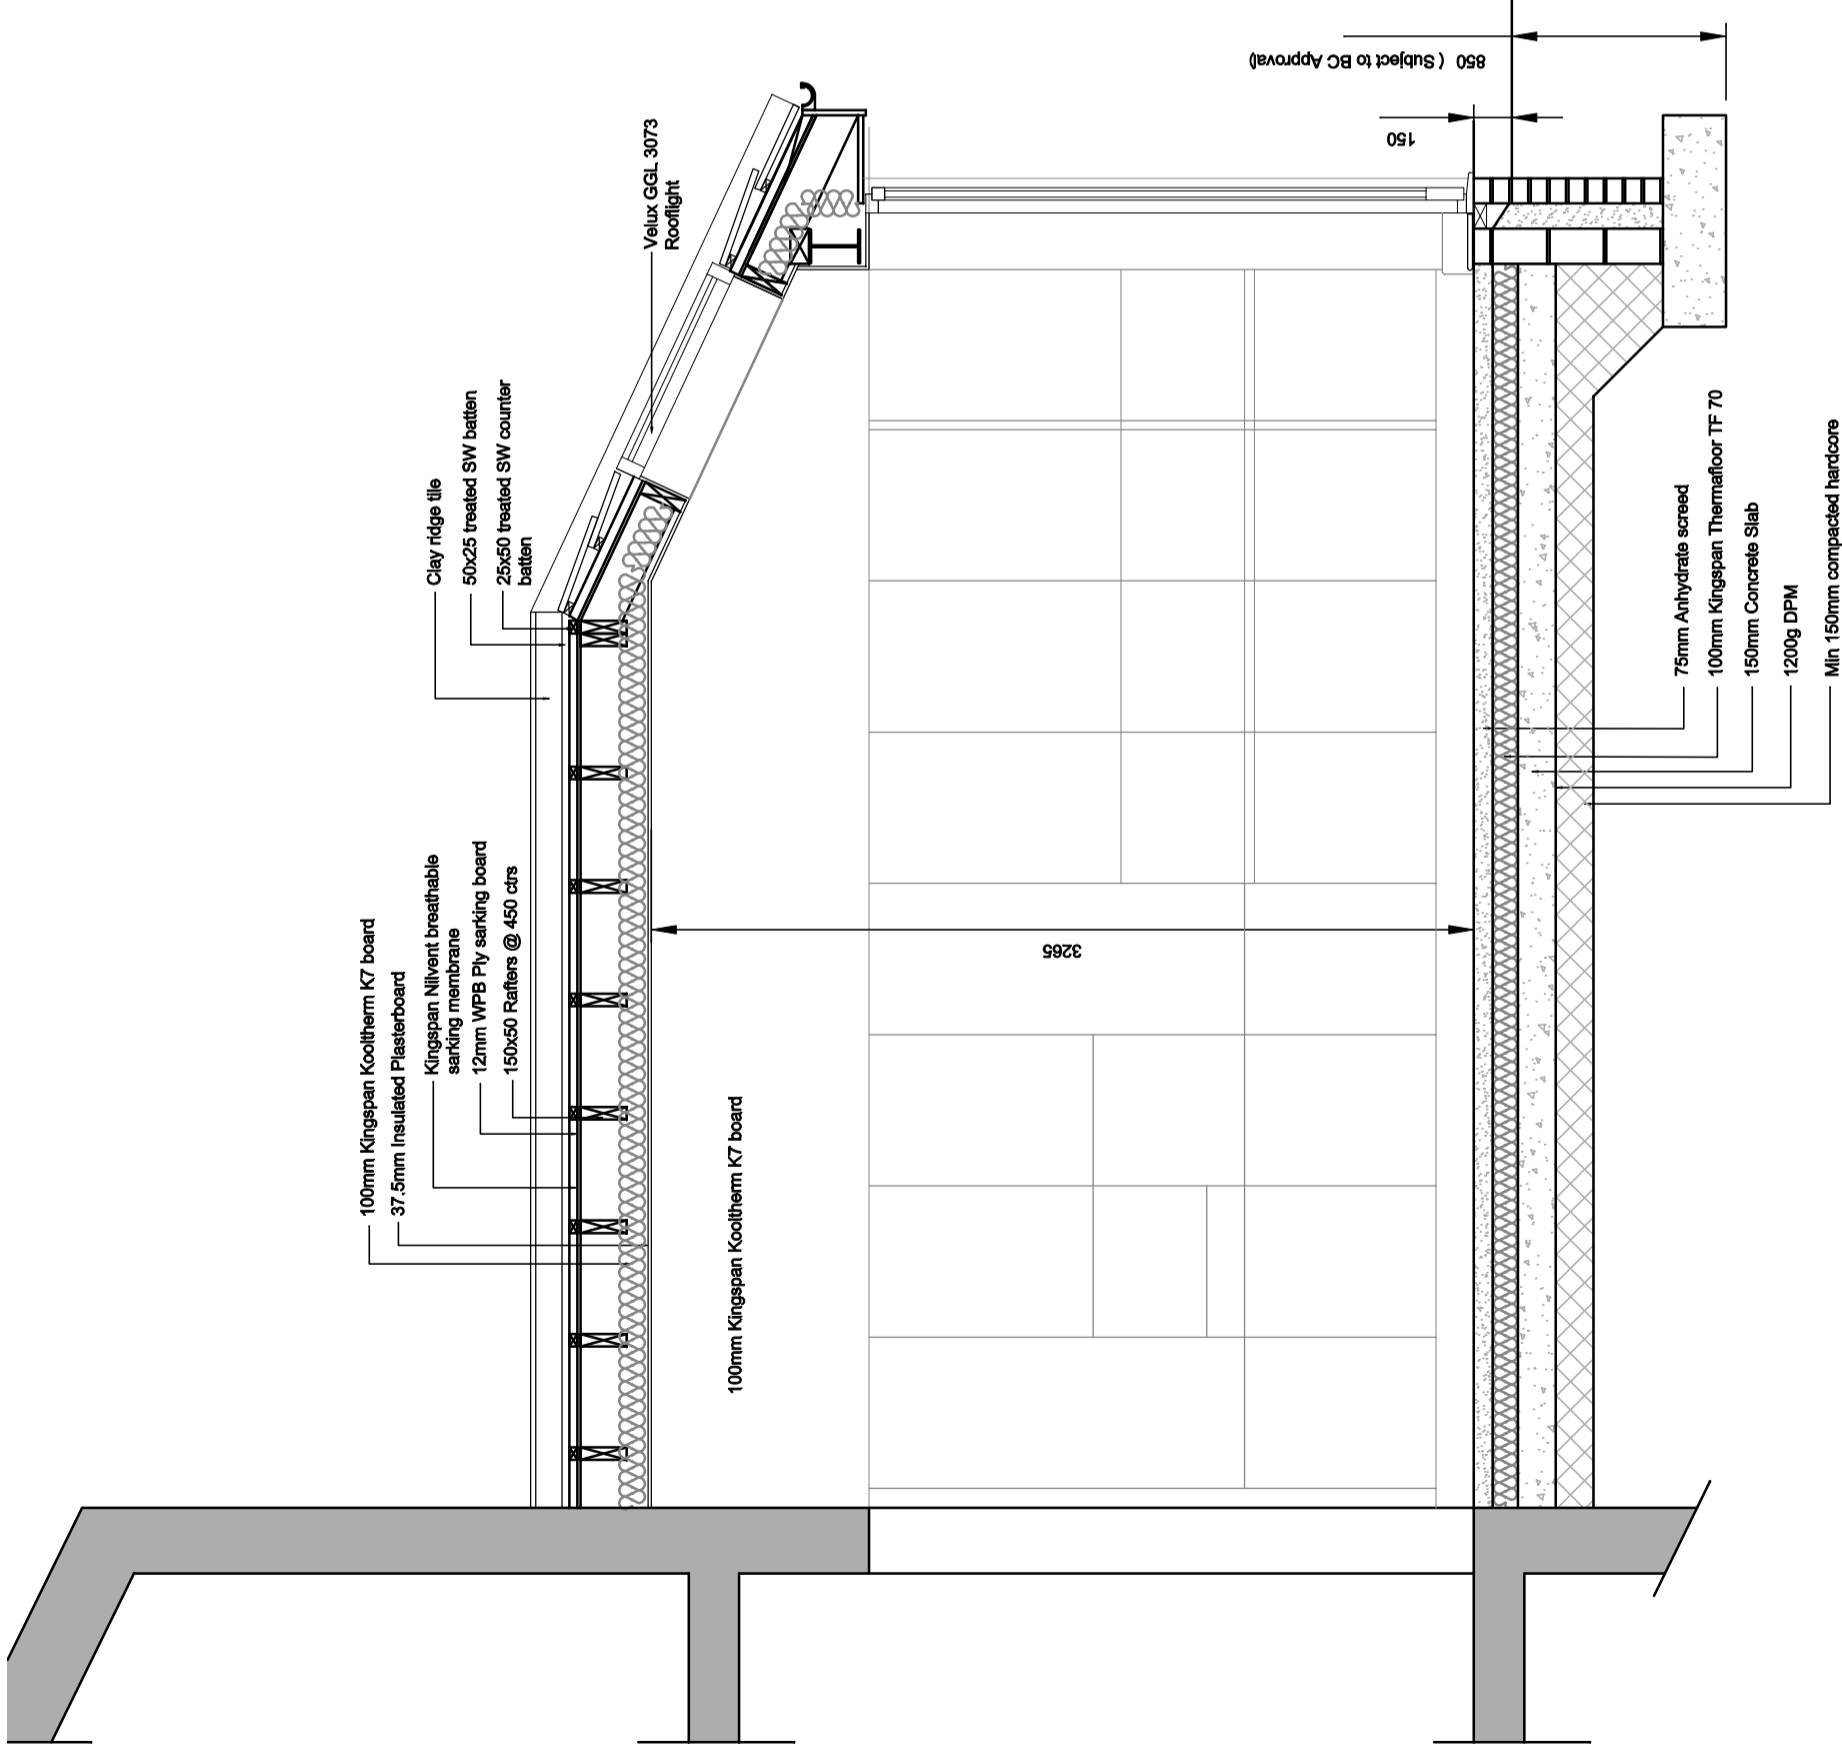

Section amend to suit clients comments		
Rev	Date	Notes
A	15.01.2015	

COMMENT

CLIENT Mr J Dunnett

Project Rear Extension at
124 Monkton Lane, Jarrow
DWG Title Proposed Long Section

Scale 1:30@A3 Date 27/11/2014

Job No 191	Dwg No 20-103	Rev A
------------	---------------	-------

© Drawing and design copyright of:

IAIN BRAMBLE ARCHITECTS

Byram House, Chapel Street, Epworth, North Lincolnshire, DN19 4HQ
t: 01427 873 728 e: info@ainbramblearchitects.co.uk w: iainbramblearchitects.co.uk