


5 MARSHAM CLOSE, CLEADON  
1:200 SITE/ROOF PLAN

N

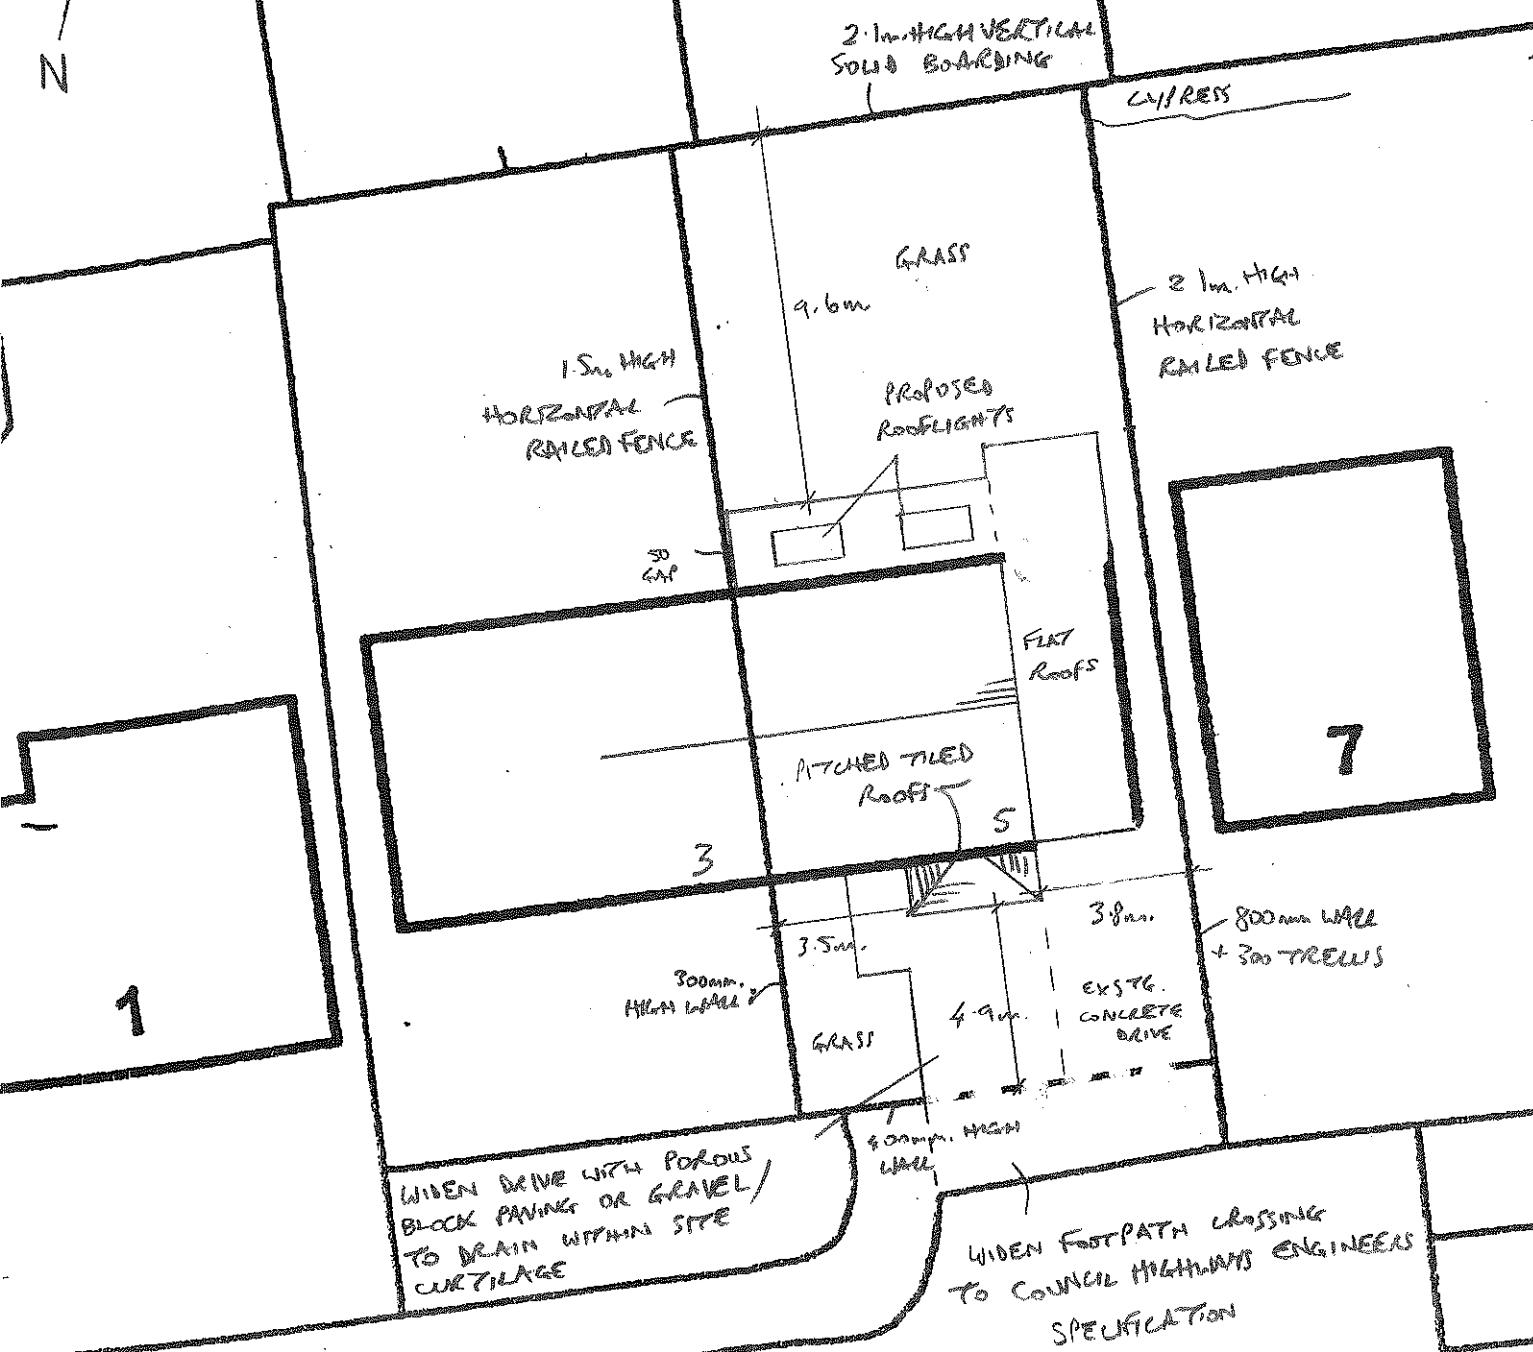

**MARSHAM CLOSE**

2

8