


1/100

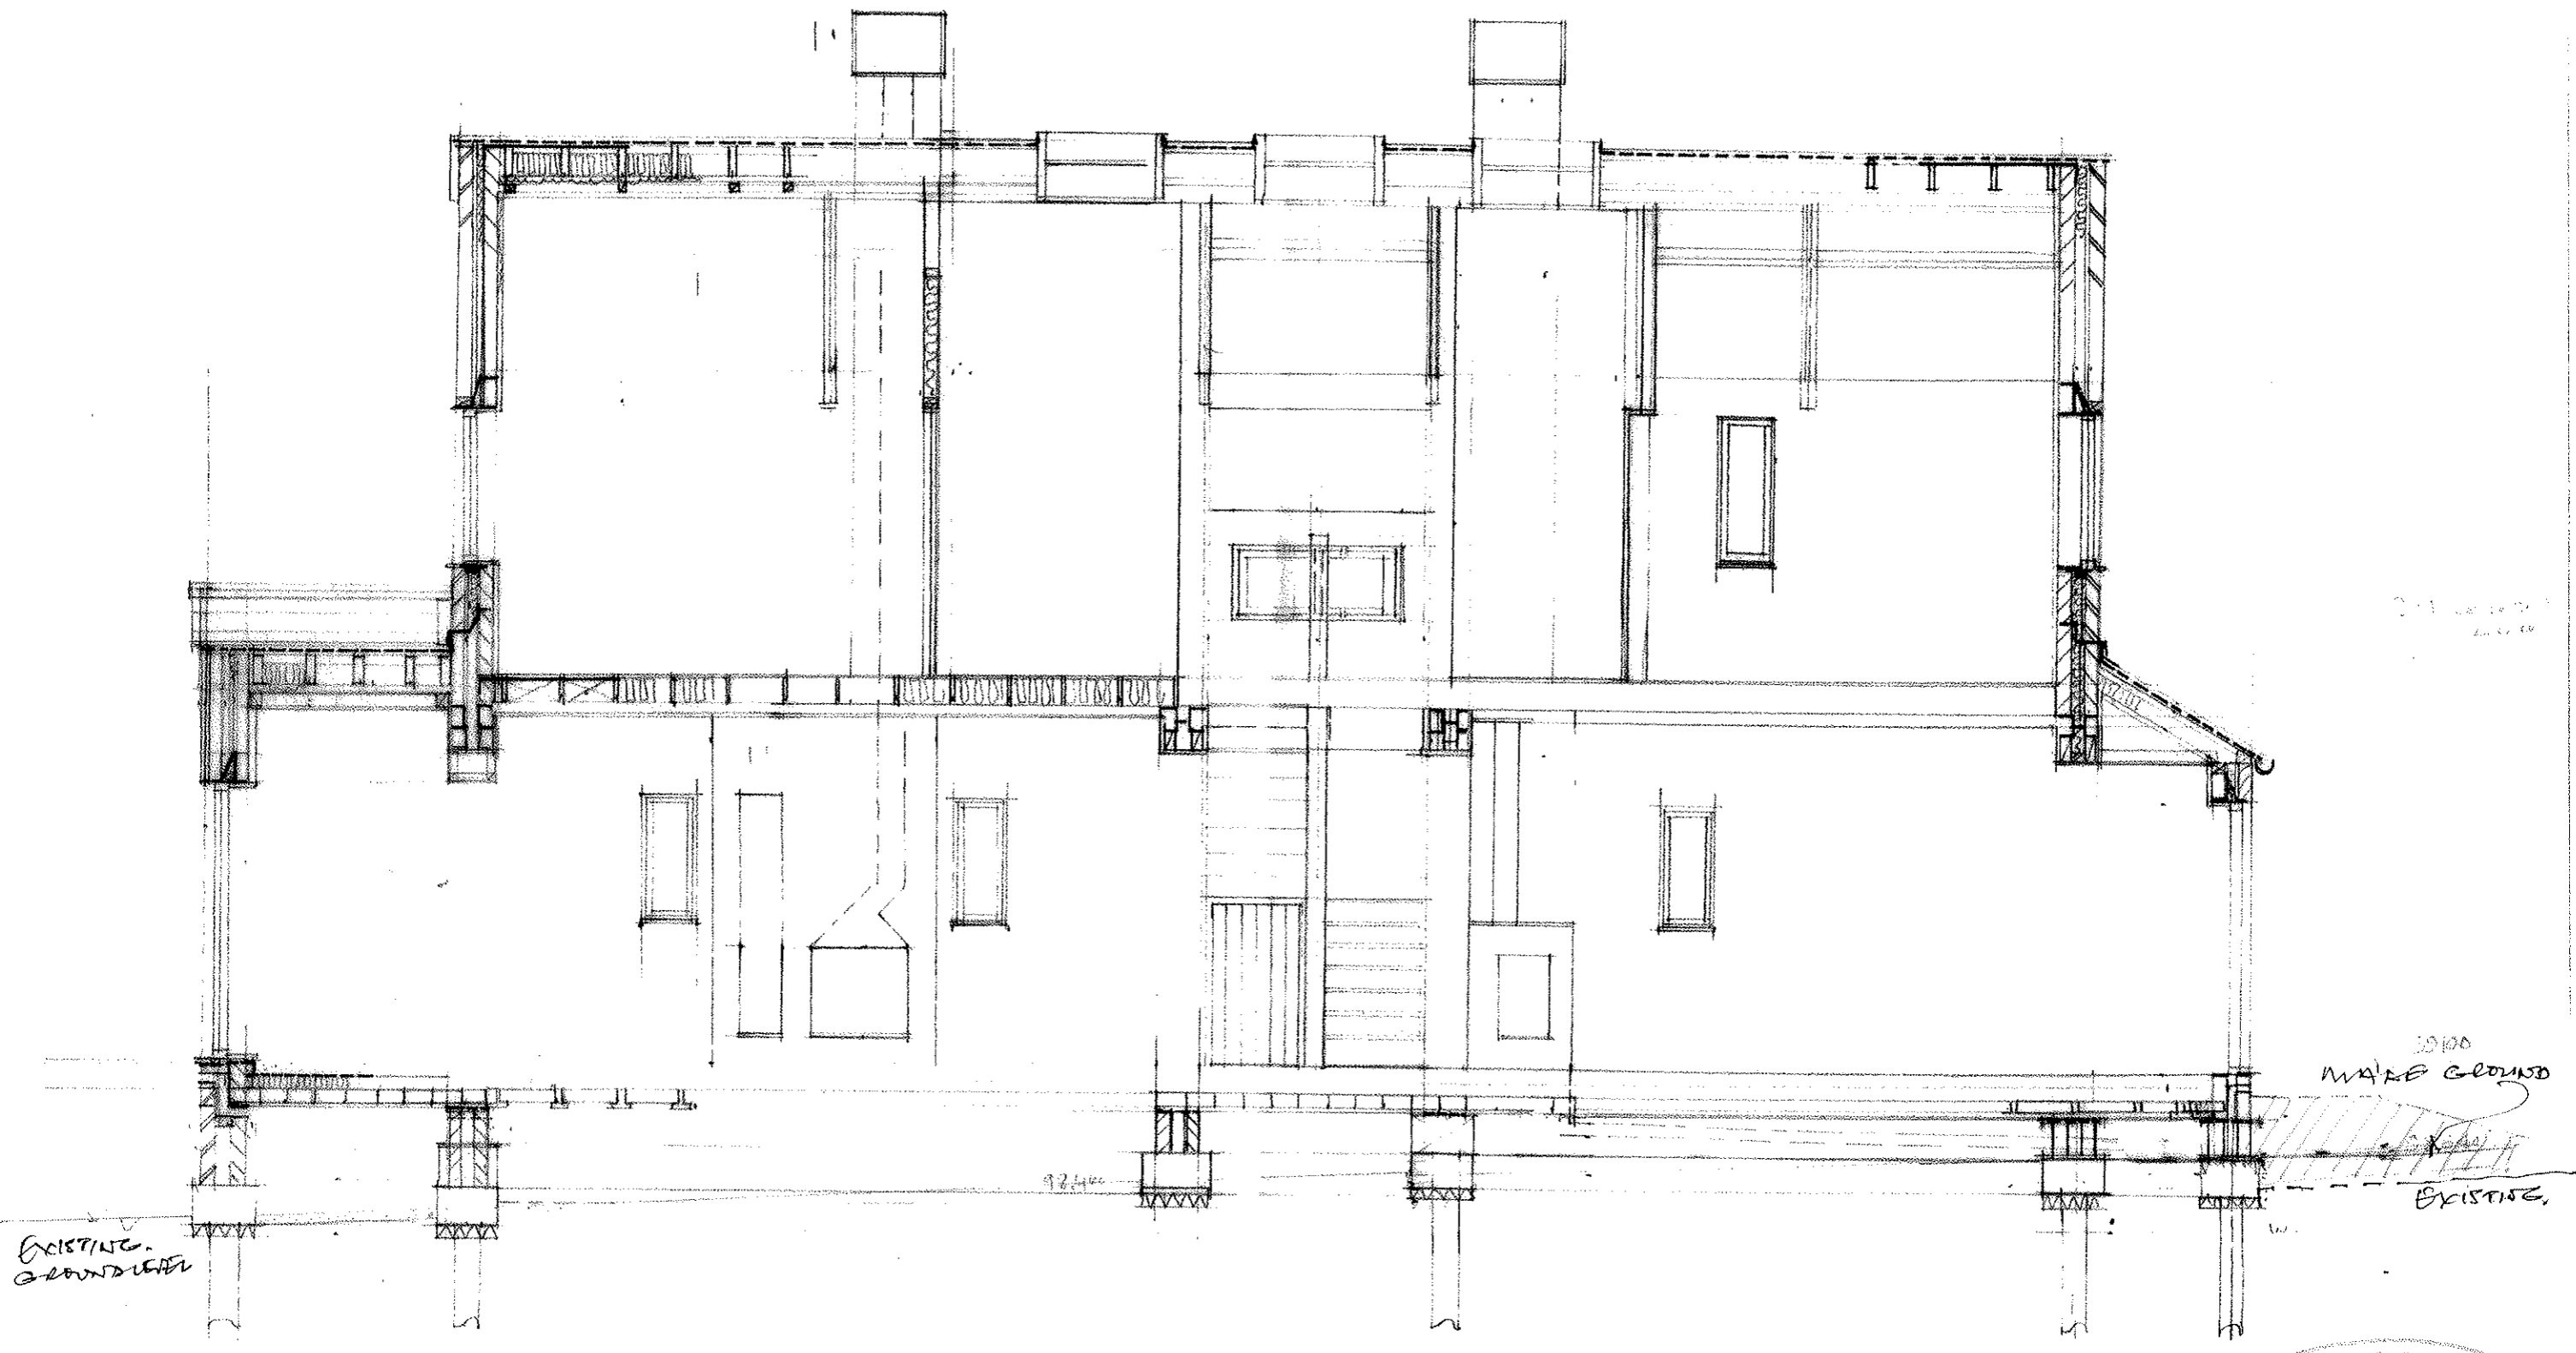

Proposed dwelling, Lawn Drive, West Boldon 1306
 Section BB W4
 1:200 07.01.15

SOUTH TYKESIDE OFFICE
 13 FEB 2015
 AREA PLANNING

.B3.

conservation contemporary design

ST/0087/15/COND