
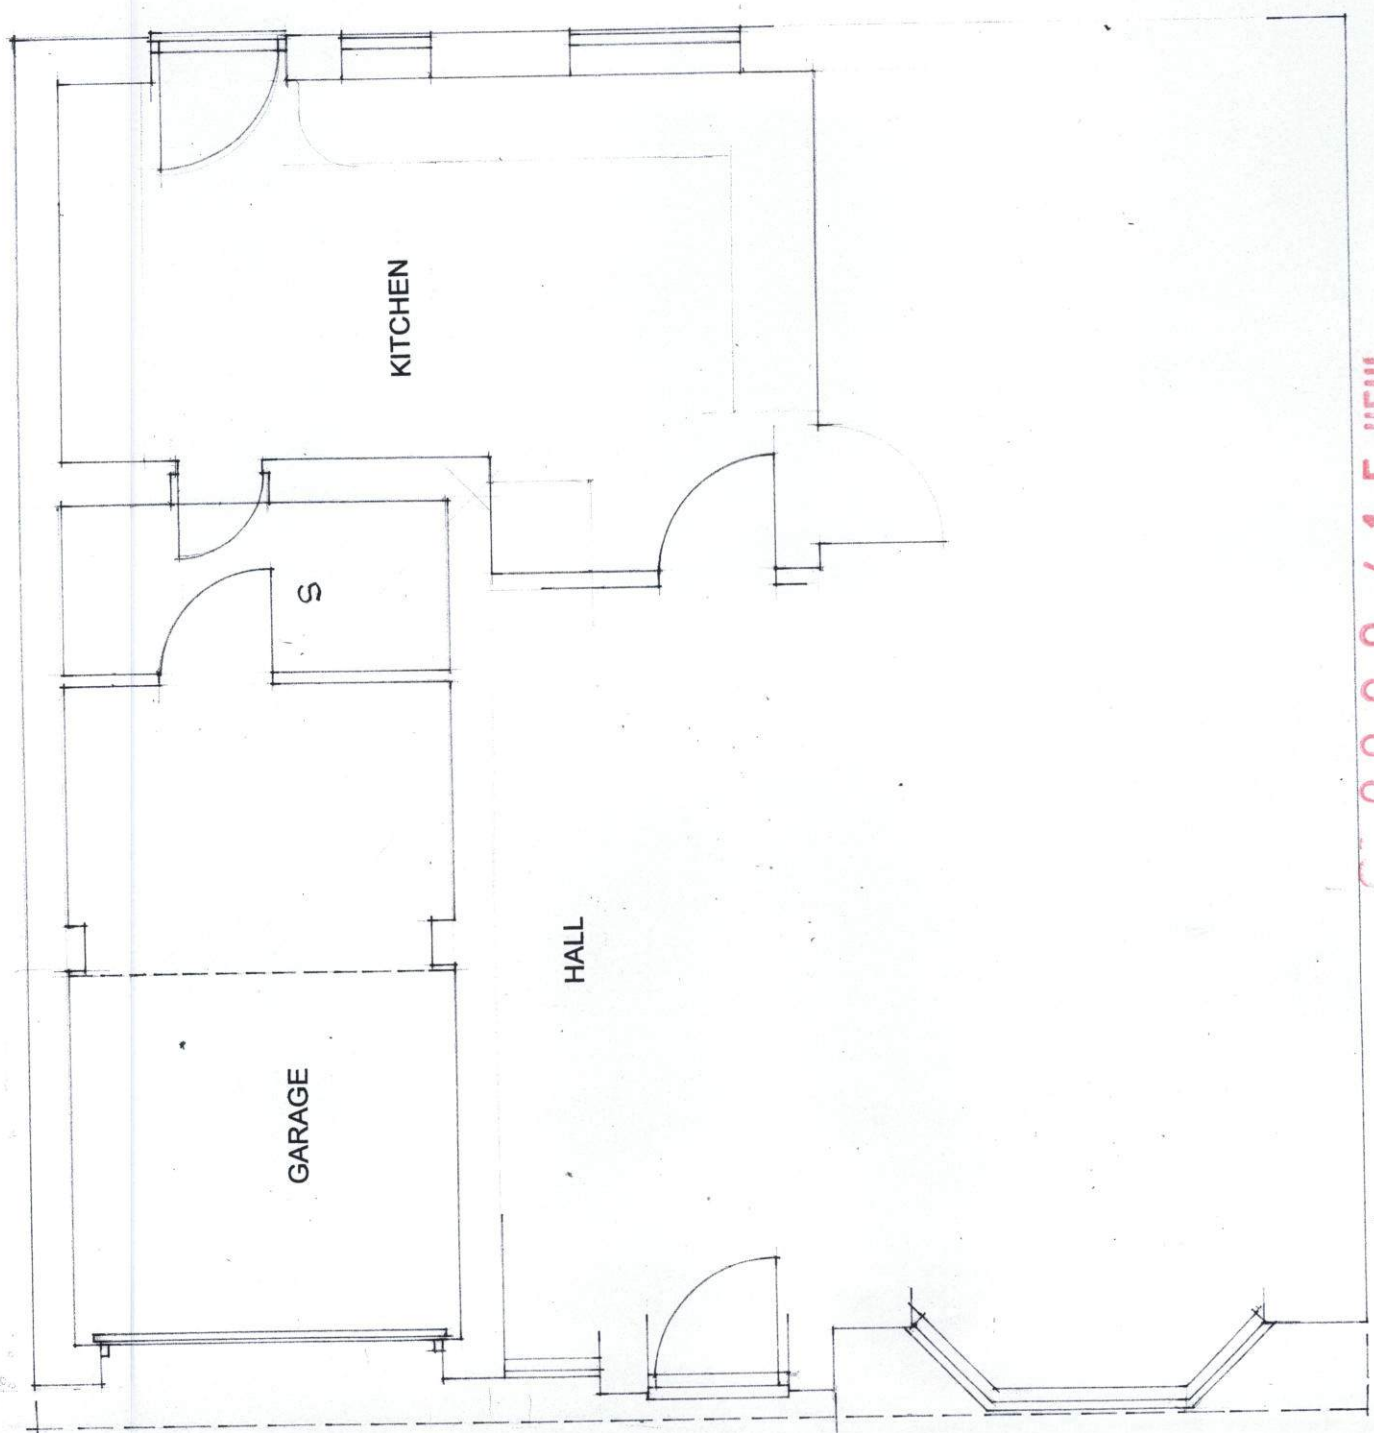


boundary

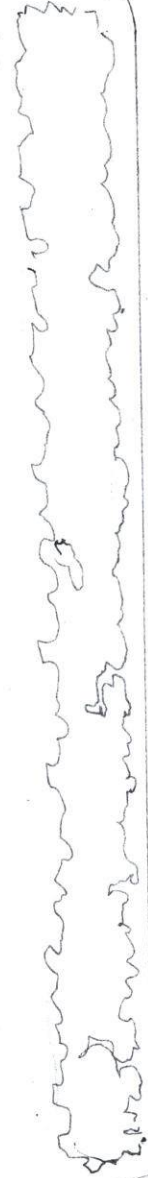


GARAGE

KITCHEN

S


HALL

HARDSTANDING

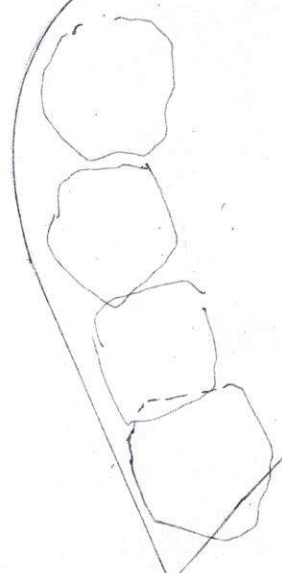

boundary

BROADLANDS

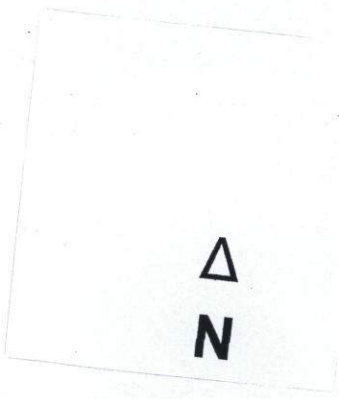

C.0099/15 MFUL



GROUND FLOOR AND SITE PLAN

PROPOSED ALTERATIONS TO PROPERTY AT  
27 BROADLANDS CLEADON

PLANS AS EXISTING

1:50

J Martin Architect  
12 Marsden Road South Shields Tyne and Wear NE34 6DF  
0191 4547321 0791 731 5056