


PROPOSED ALTERATIONS TO PROPERTY AT
27 BROADLANDS CLEADON
PLANS AS EXISTING

1:50

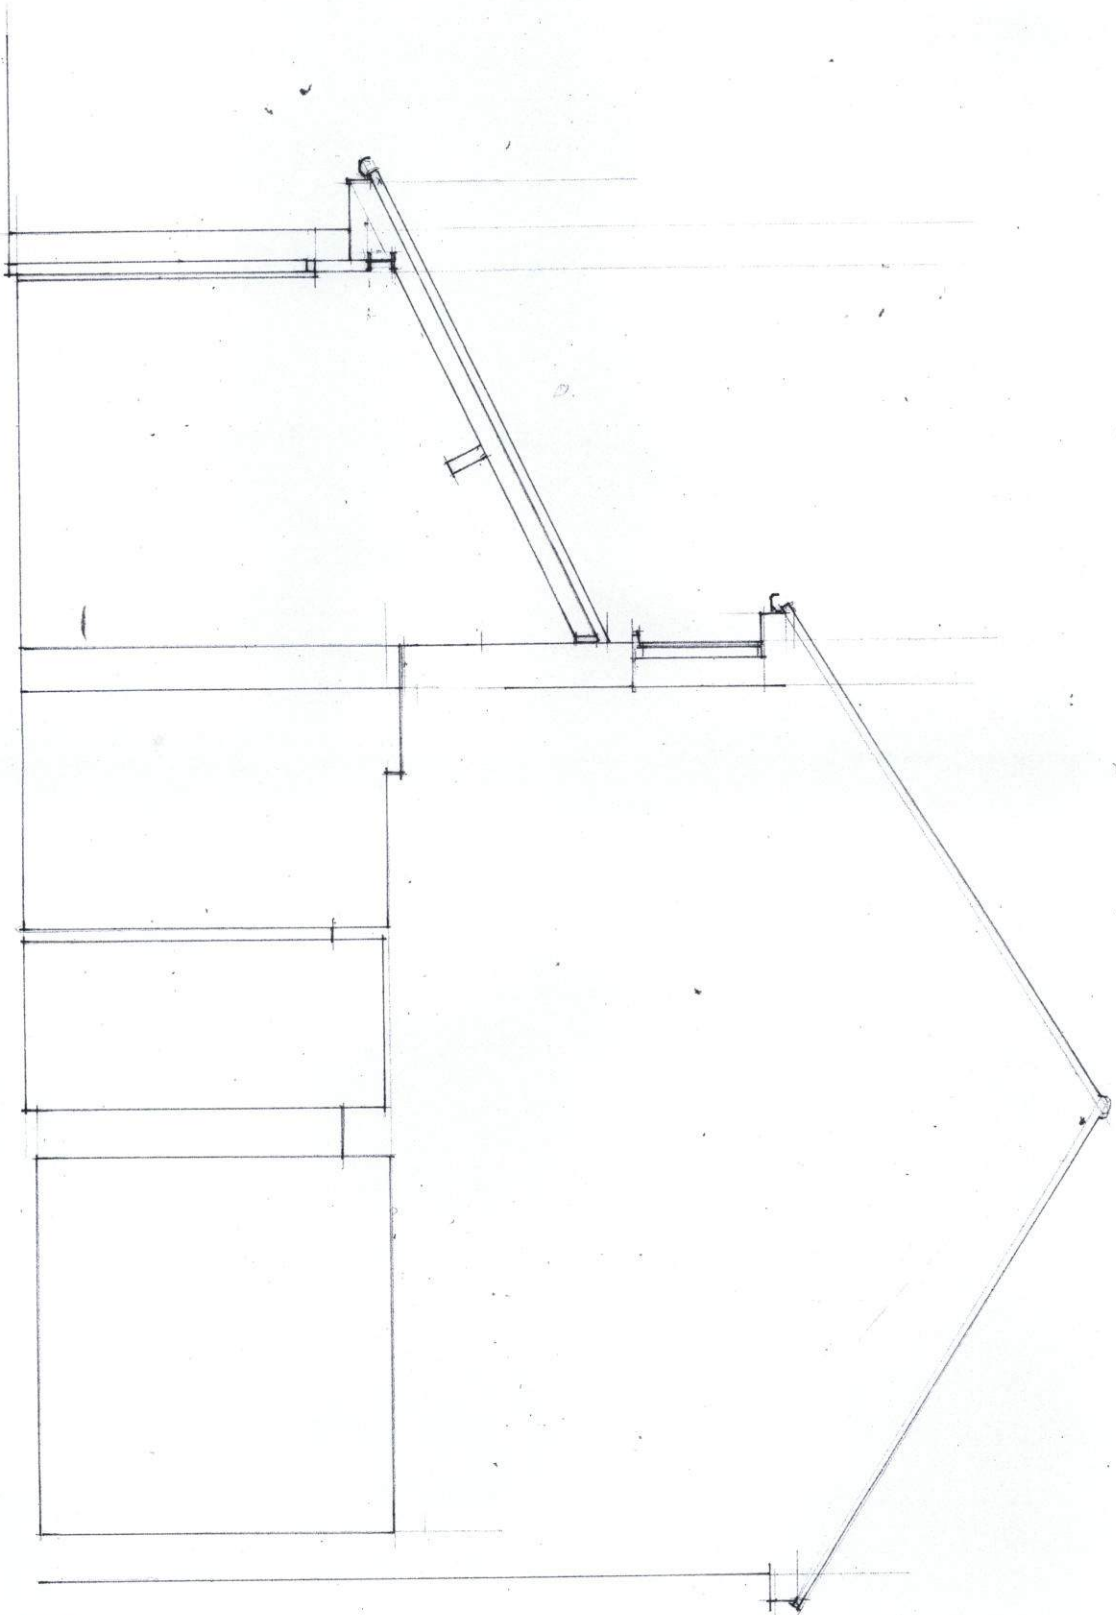

SECTION A-A

S:0099 / 15 JUL
-5 FEB 2015
SOUTH TYNESIDE COUNCIL
AREA PLANNING

J Martin Architect
12 Marsden Road South Shields Tyne and Wear NE34 6DF
0191 4547321 0791 731 5056