


PROPOSED ALTERATIONS TO PROPERTY AT  
27 BROADLANDS CLEADON  
PLANS AS PROPOSED 1:50

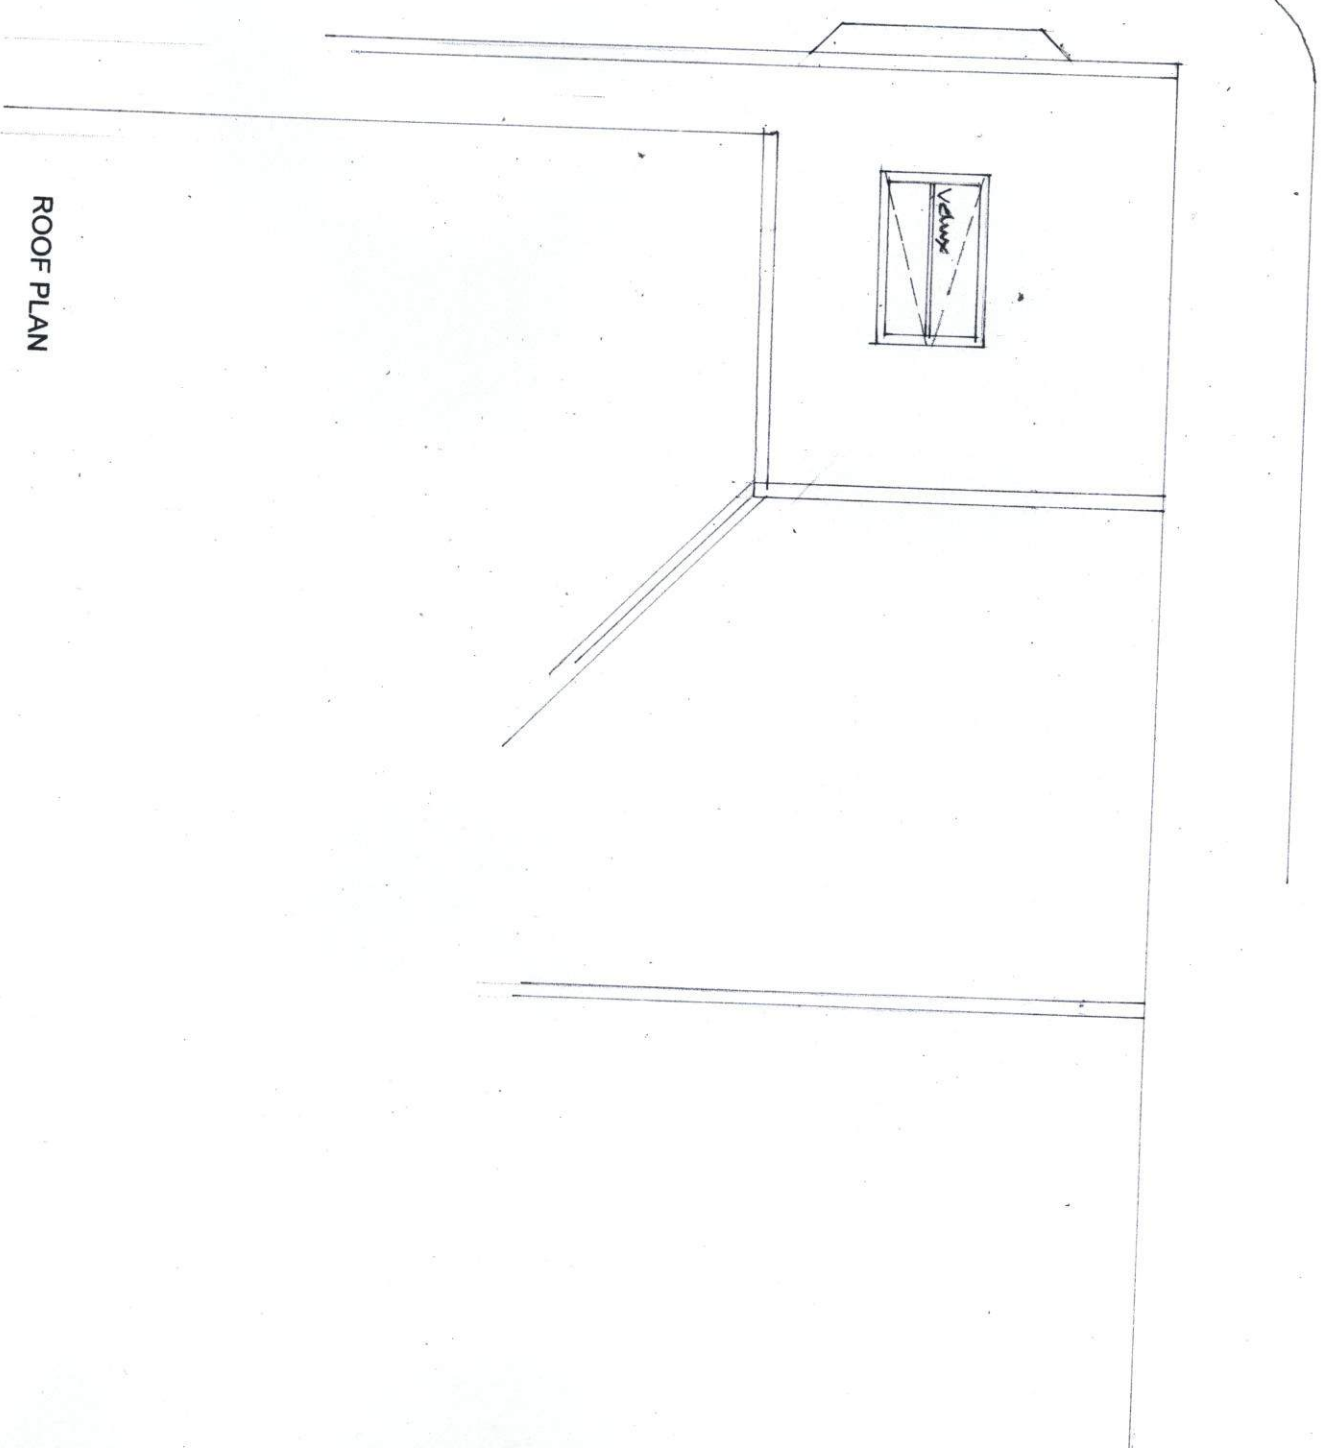

ROOF PLAN

0099 / 15 HFUL

