



A

REVISION DATE AND DESCRIPTION


A 20.03.15
 BOUNDARY WALLS DOTTED

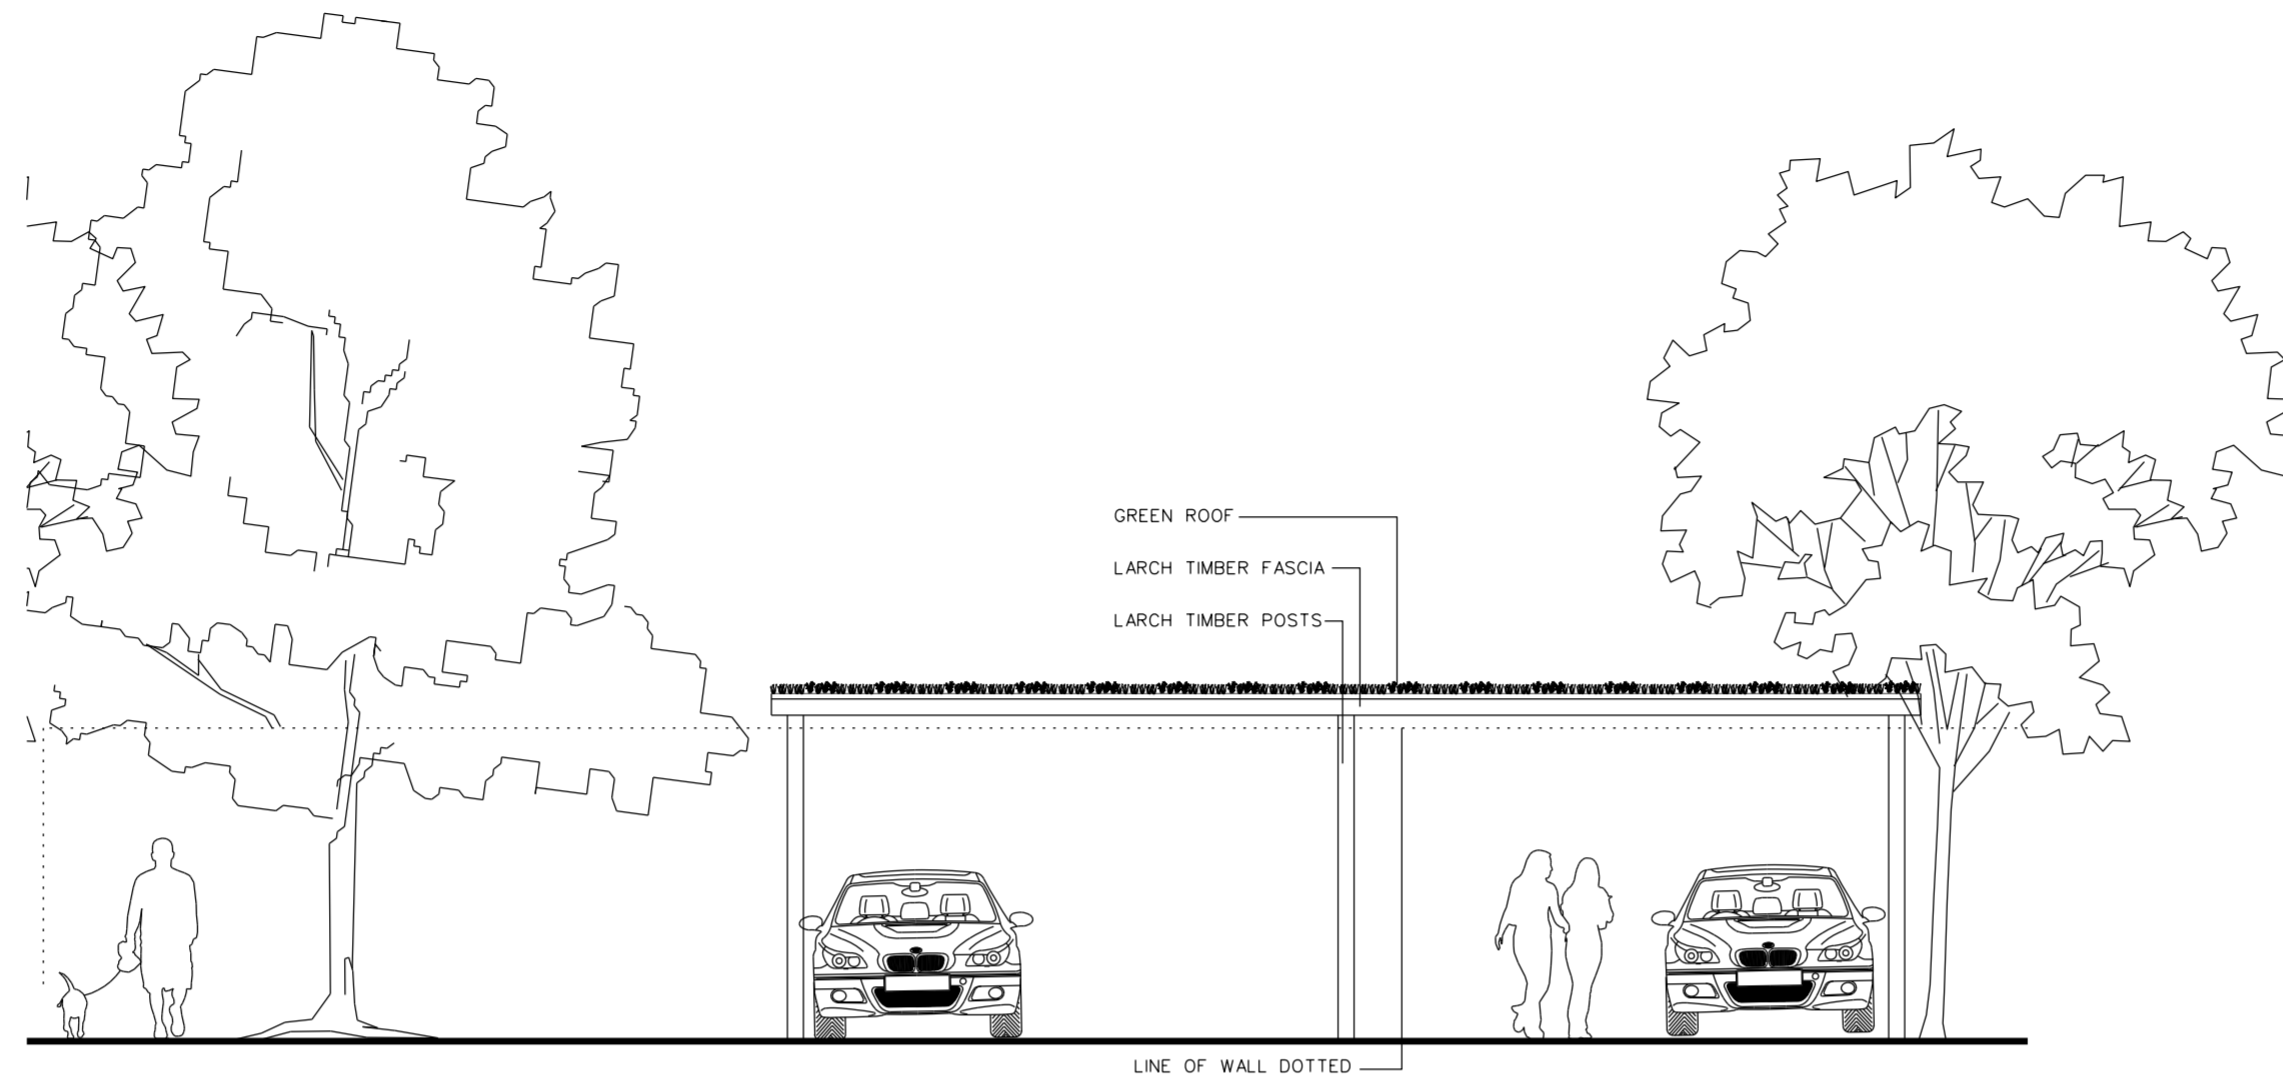

FRONT ELEVATION

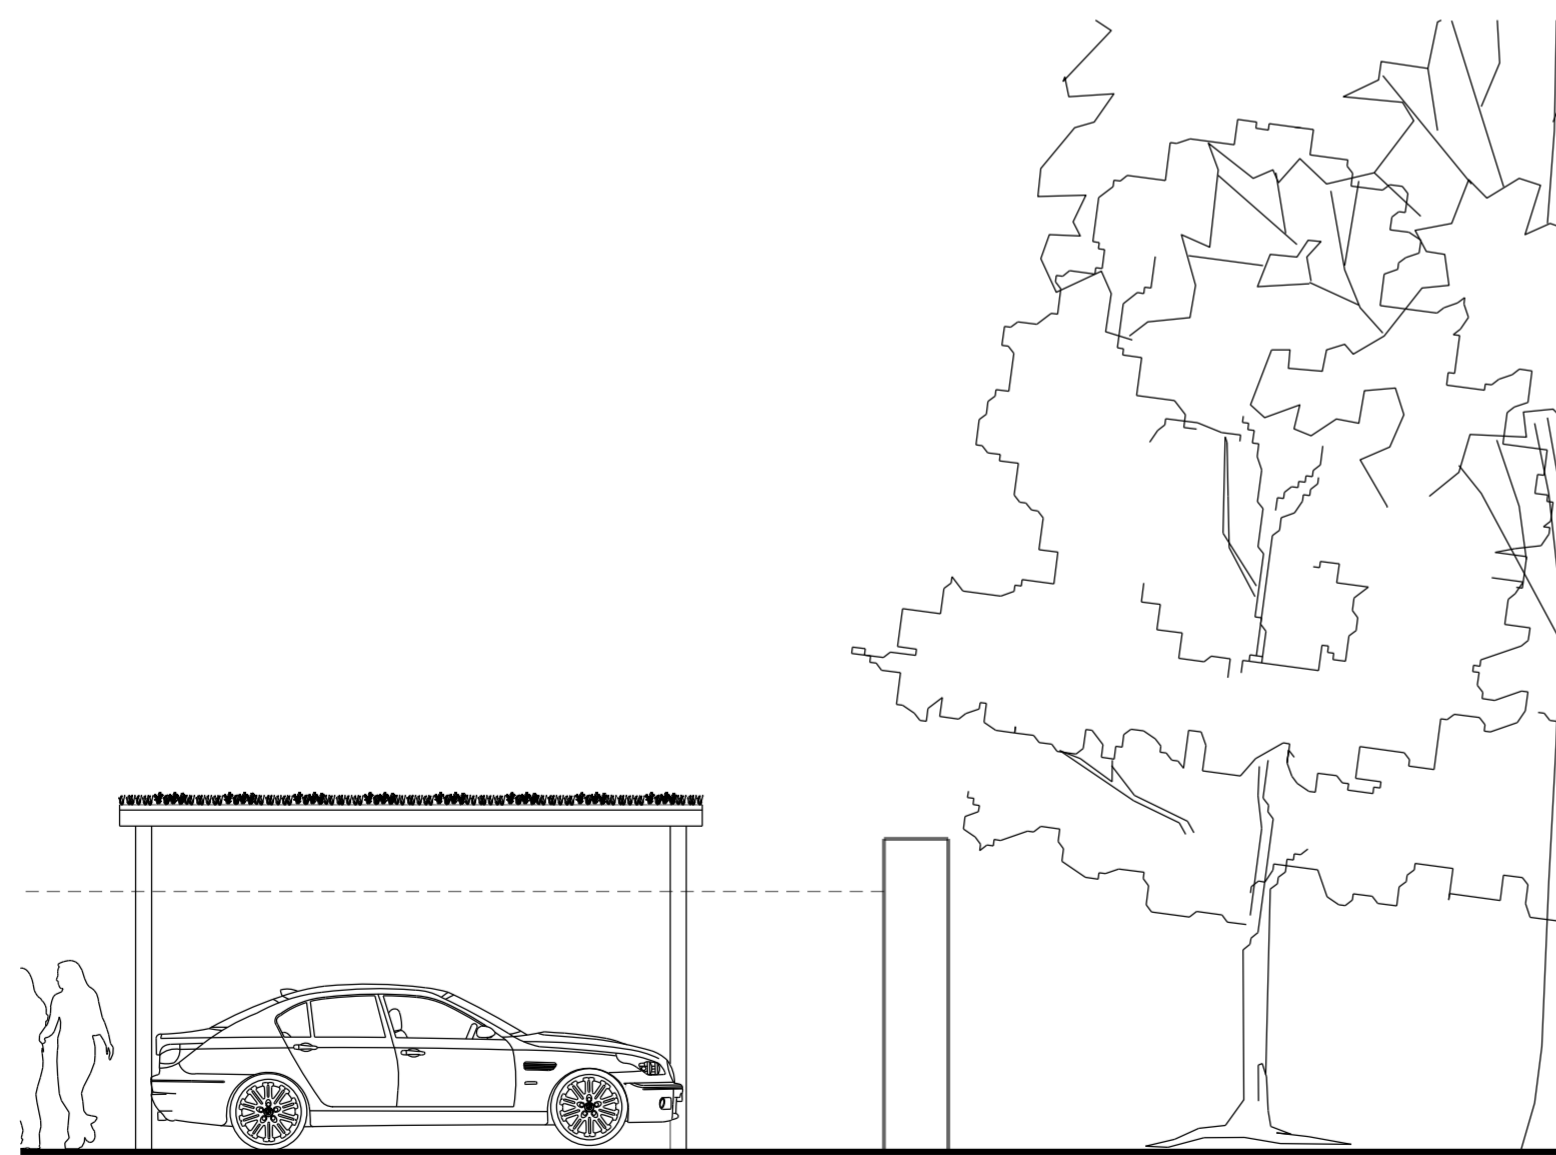

SIDE ELEVATION

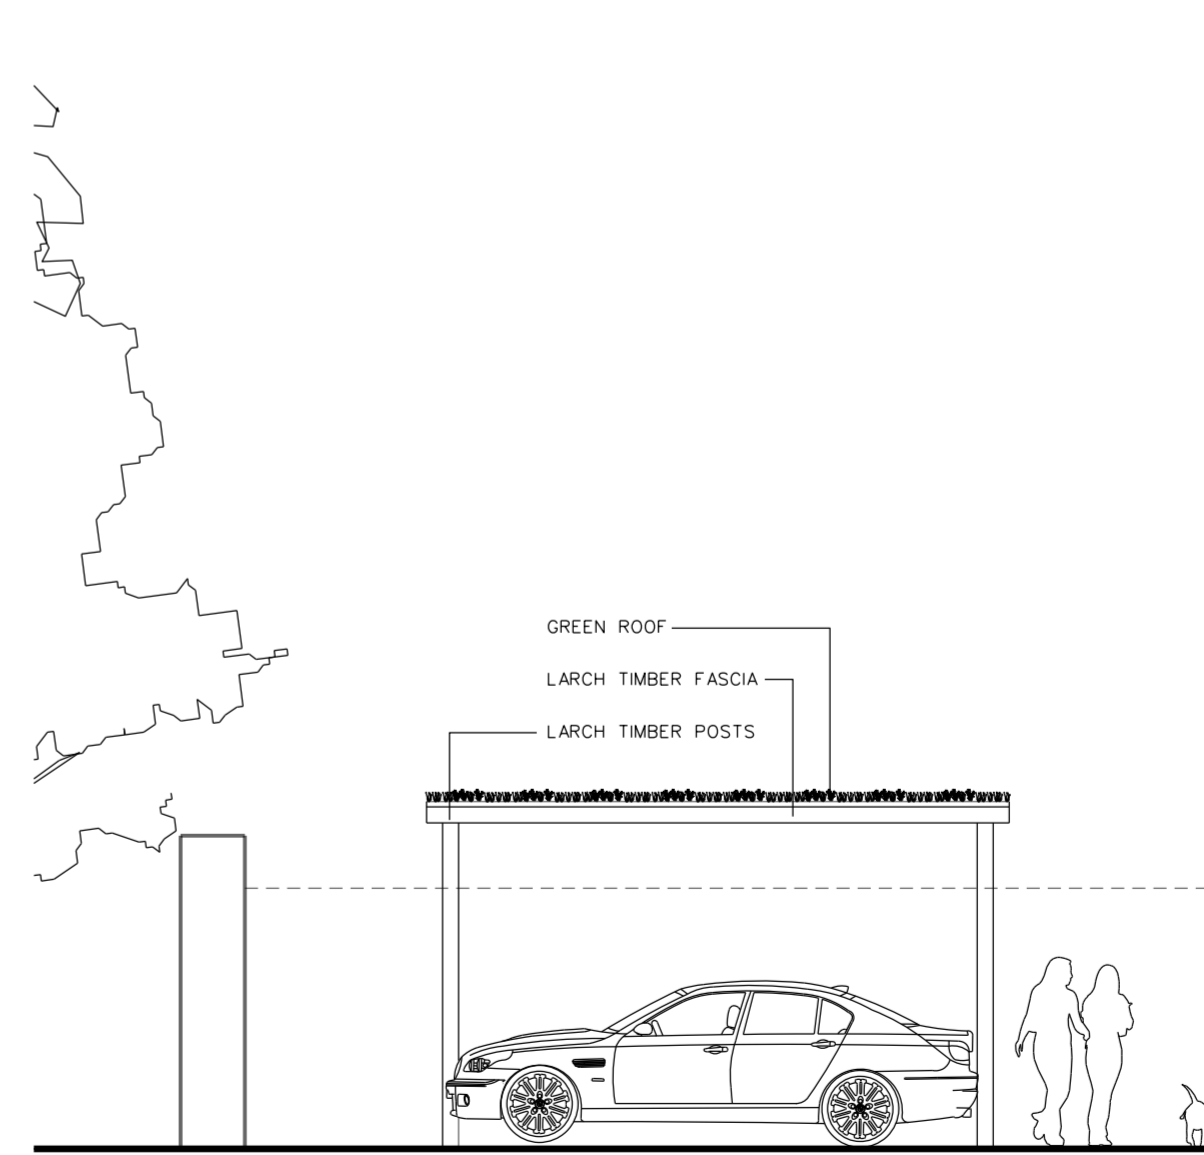

SIDE ELEVATION

TREES SHOWN INDICATIVE ONLY

COPYRIGHT OF FITZ ARCHITECTS LIMITED
 NOT TO BE SCALED - ALL DIMENSIONS TO BE CHECKED ON SITE

