



REVISION	DATE AND DESCRIPTION

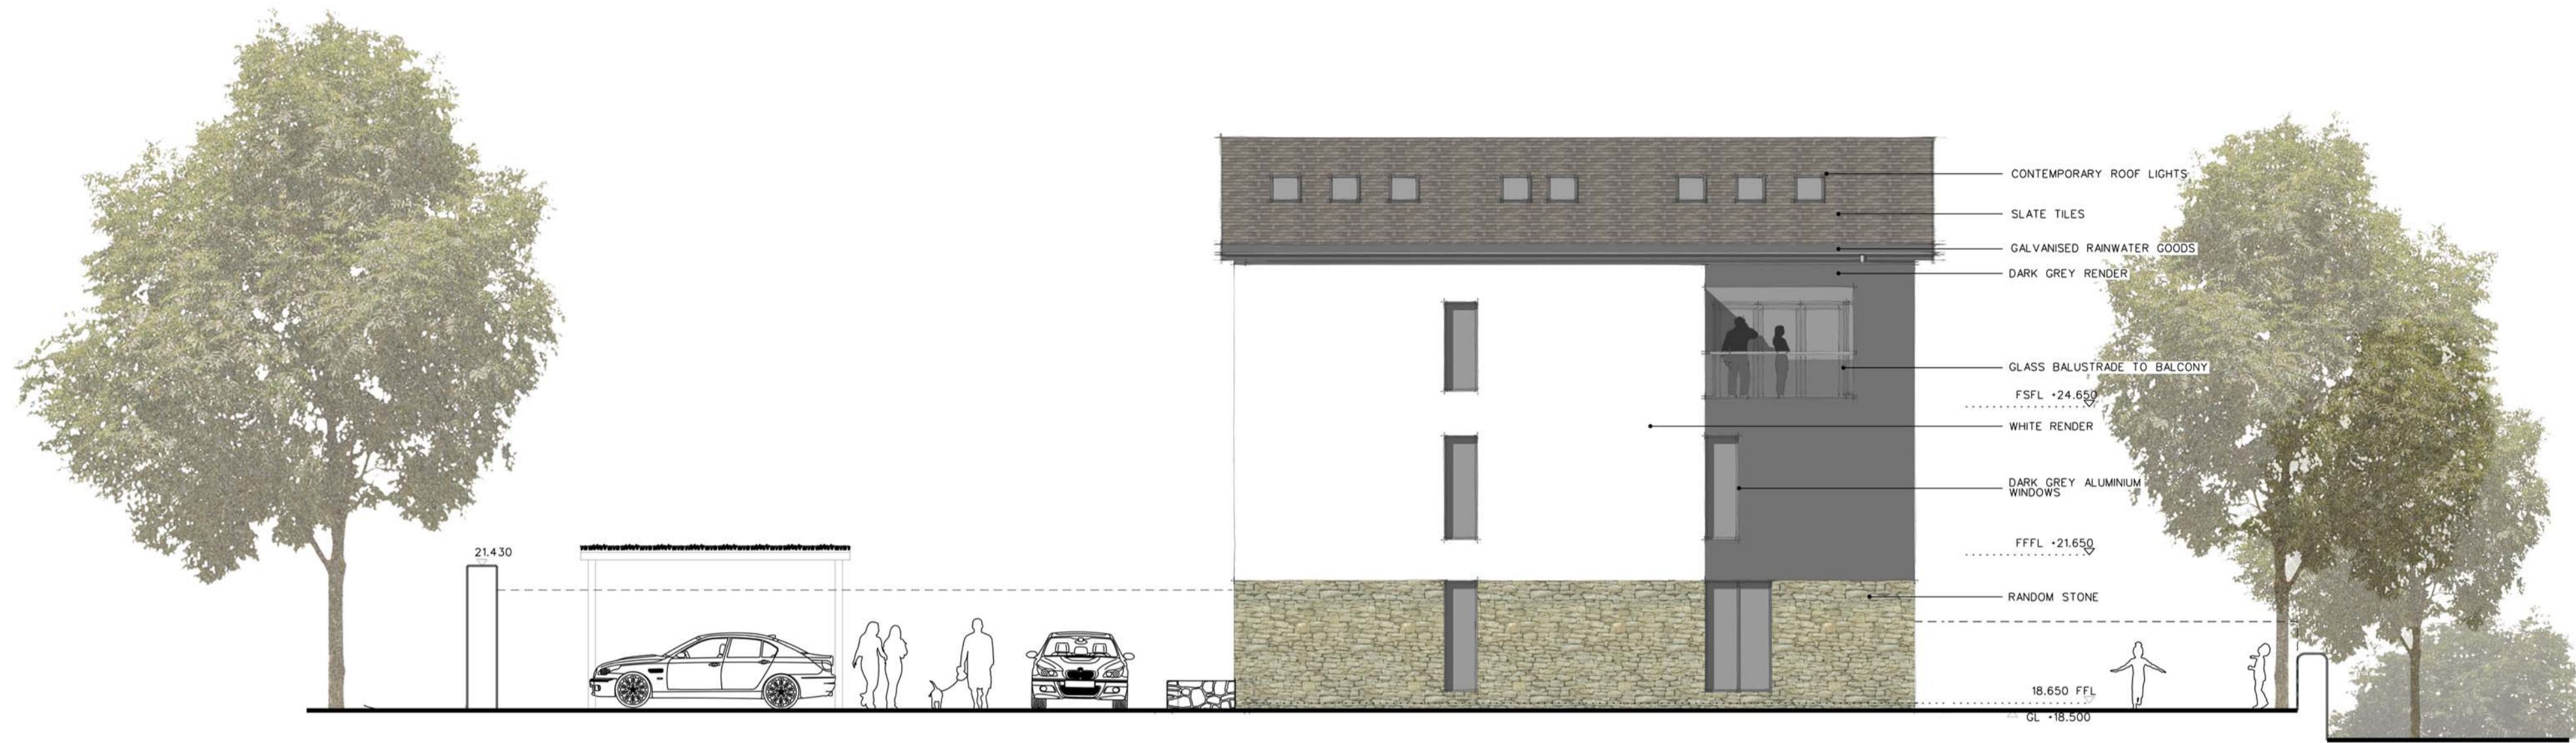

SIDE ELEVATION (WEST)

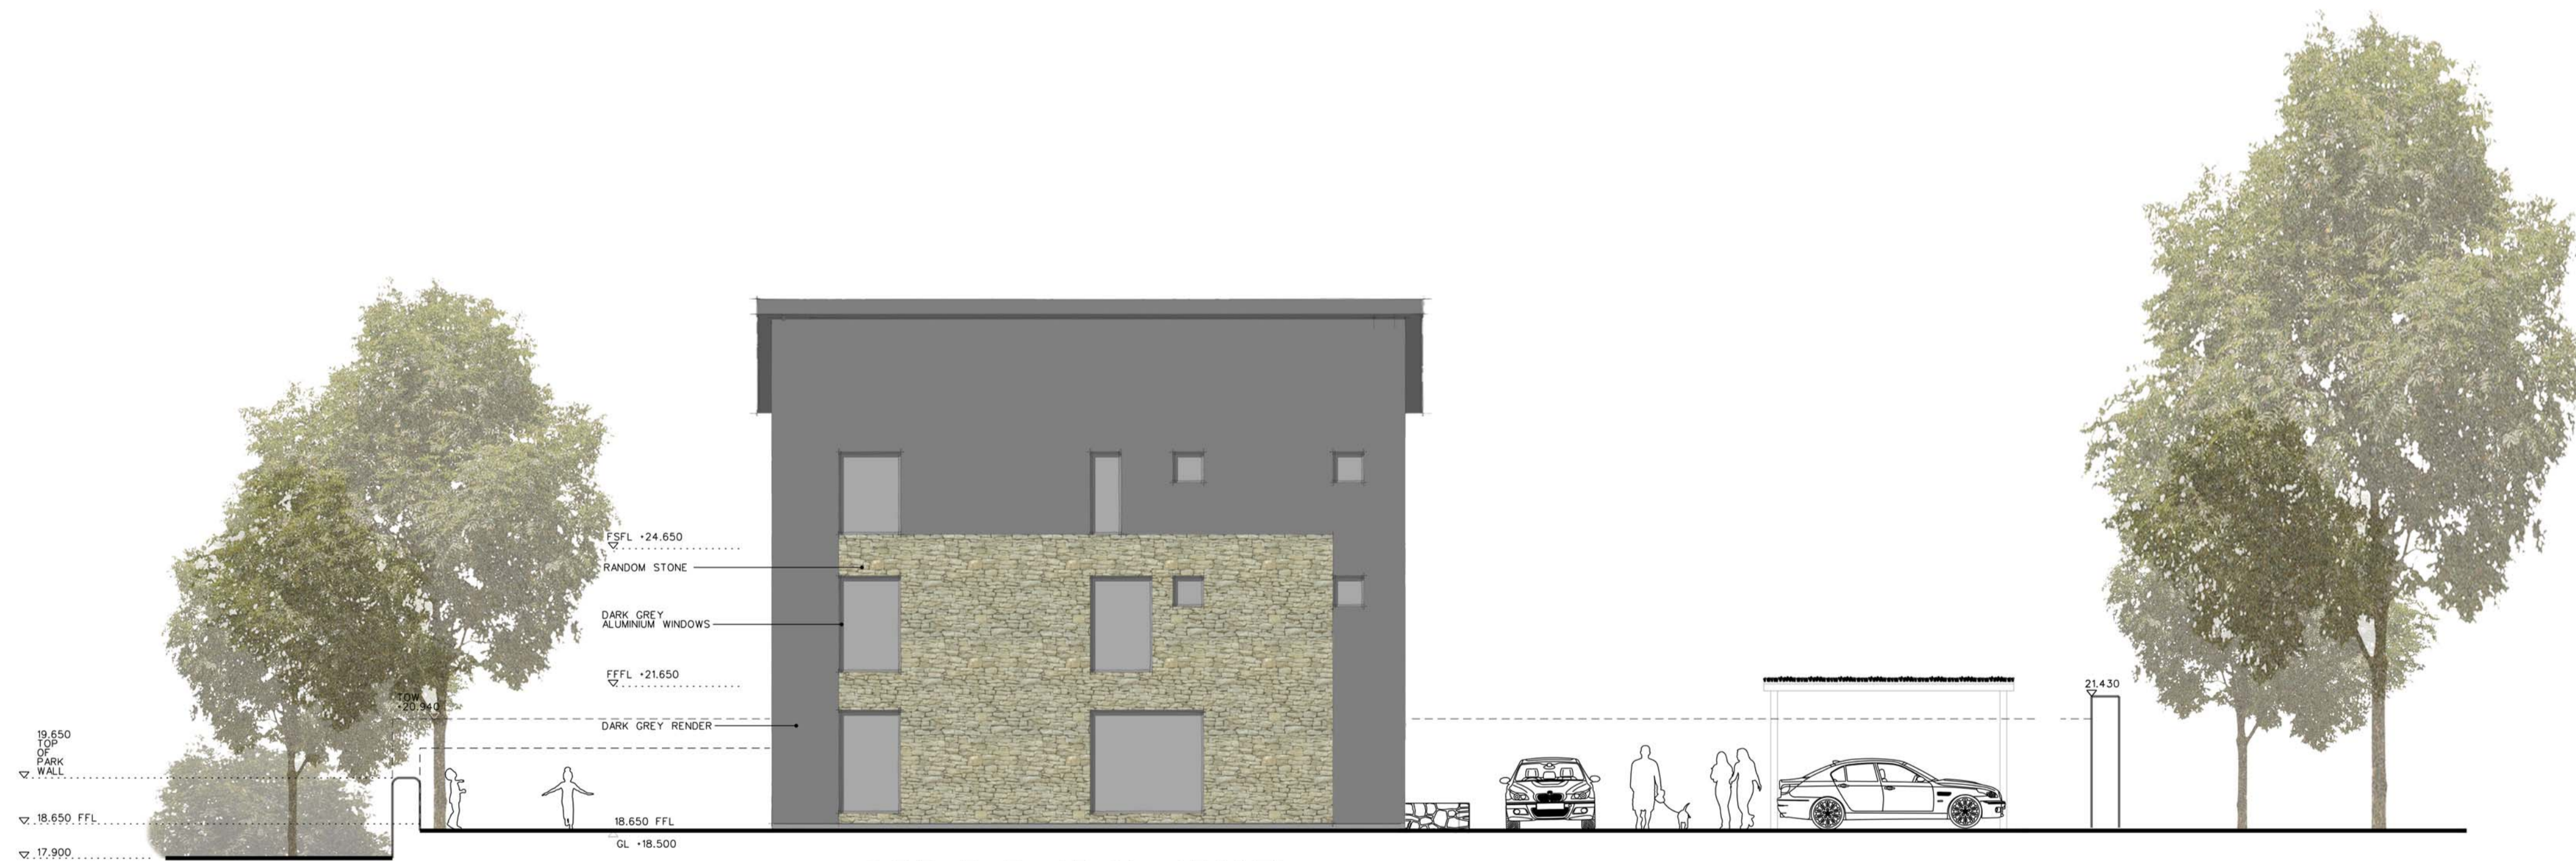

SIDE ELEVATION (EAST)