


SIDE ELEVATION (WEST)

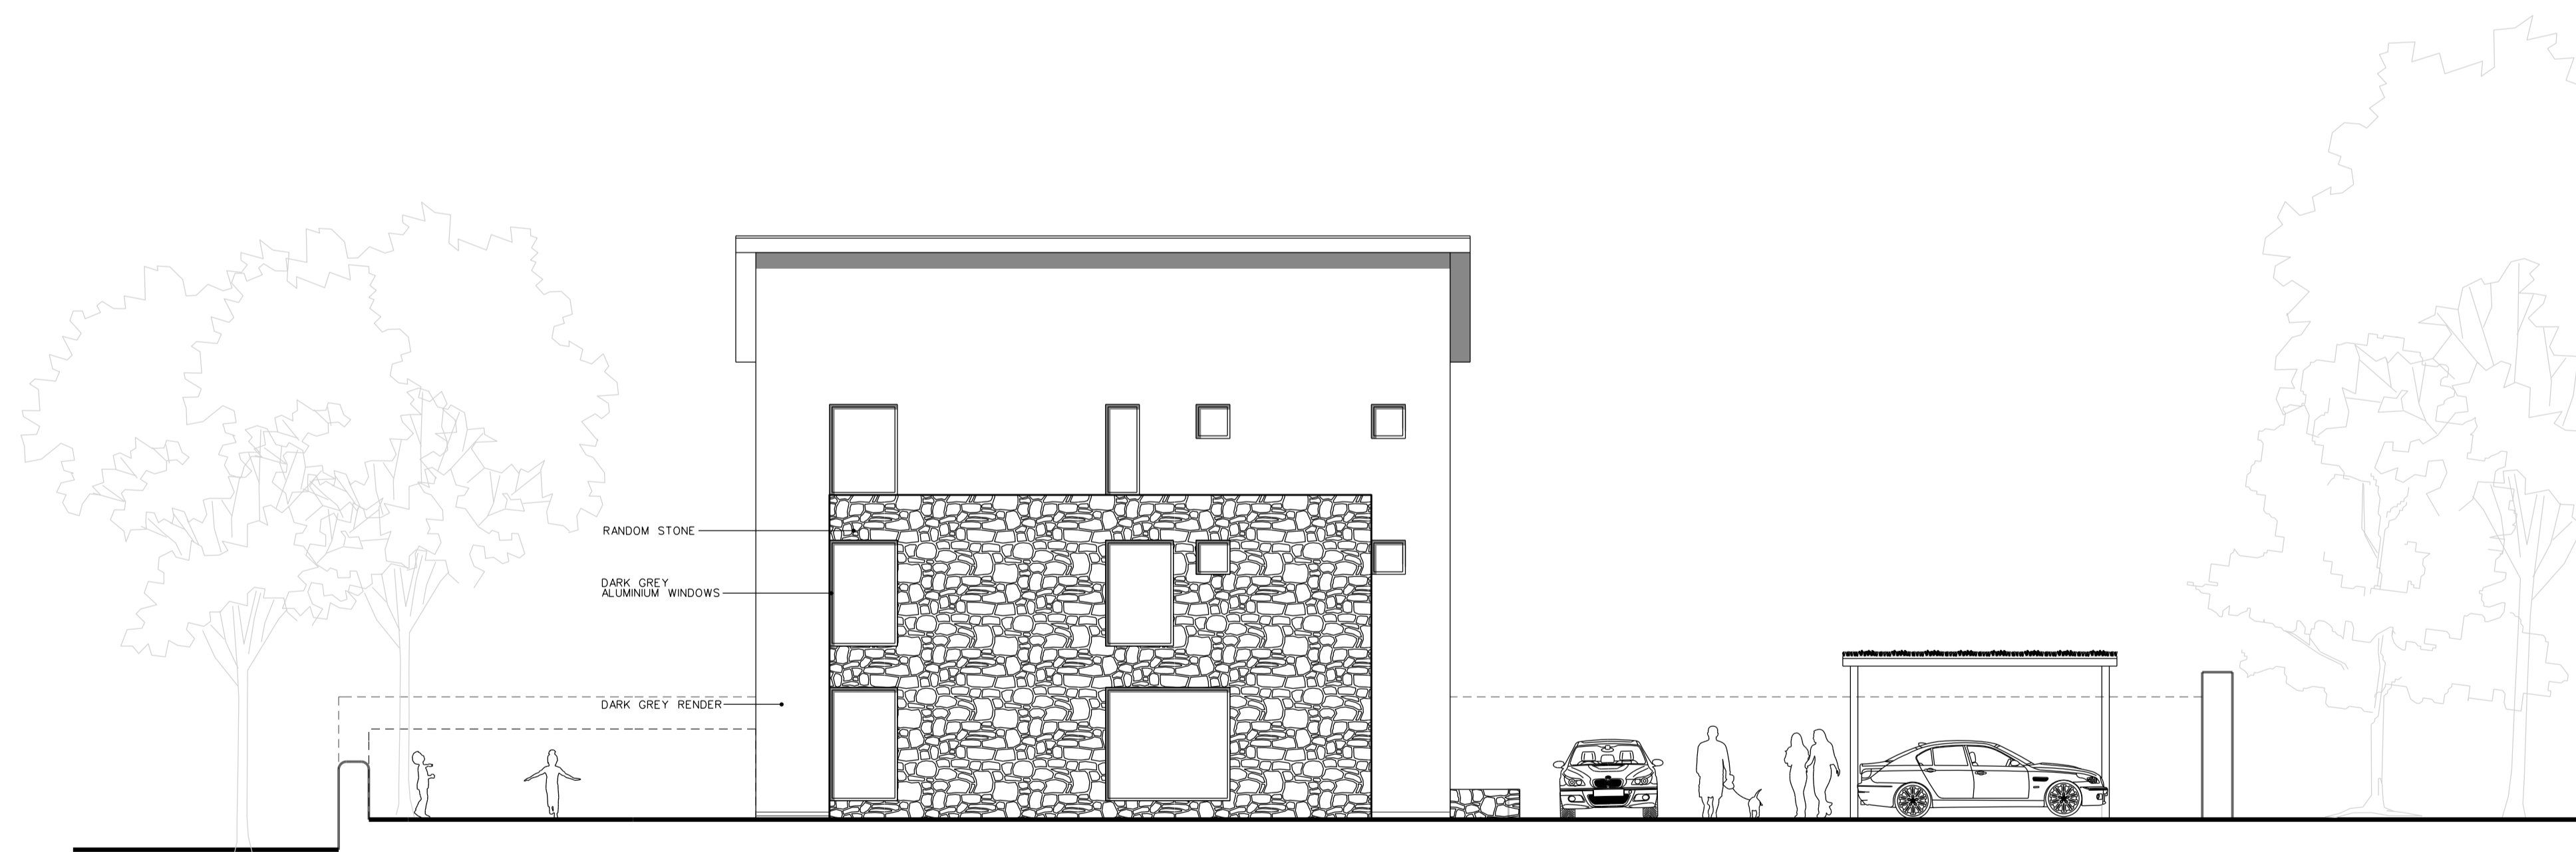

SIDE ELEVATION (EAST)