


PART ELEVATION

nom 900

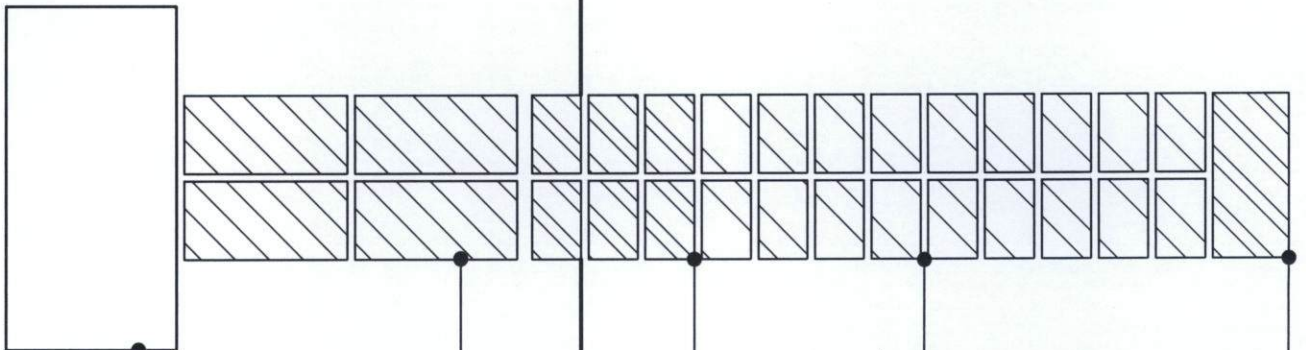

BRICK ON EDGE COPING
 IBSTOCK CATTYBROOK CHEDDAR
 RED BRICKWORK LAID IN 1:3 CEMENT / SAND

FACING BRICKWORK
 IBSTOCK MORPETH BLEND
 LAID IN 1:1/2:4 CEMENT / LIME / SAND
 STRETCHER BOND WITH SS
 WALL TIES BETWEEN LEAFS

DPC QUALITY BRICK TO 150mm
 ABOVE GROUND
 GROUND LEVEL

7N/mm² BLOCKWORK
 BELOW GROUND LEVEL

500x225mm REINFORCED
 CONCRETE STRIP FOUNDATION
 TO WALL

SECTION



ST01114 / 15



ANTHONY WATSON CHARTERED ARCHITECT
 5 DOURO TERRACE, SUNDERLAND, SR2 7DX.
 TEL : (0191) 565 0174 FAX: (0191) 510 1422

Client: ISOS

Job Title: Residential Development
 Temple Green
 South Shields

Drawing Title: Brickwork Boundary Wall Detail

Scale: NTS Date: Jan 15 Drawn: DTC Checked:

Job no. 13/005 Drg. no. 205 T1