




EXISTING REAR ELEVATION




PROPOSED REAR ELEVATION

connect rainwater gulleys from extension and garage into existing rainwater drain run from garage

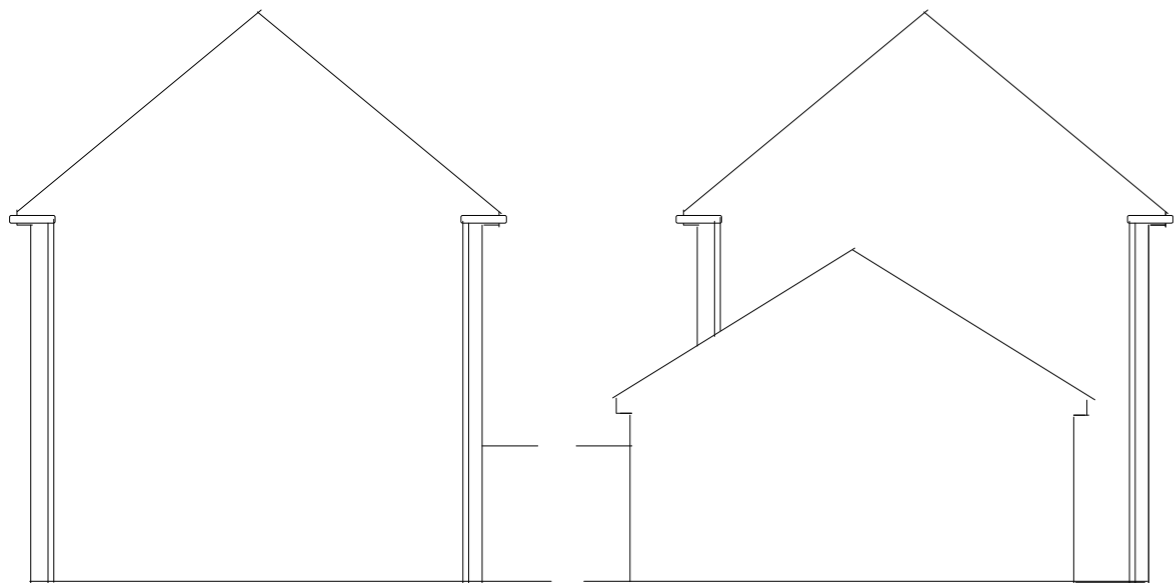

EXISTING SIDE ELEVATIONS

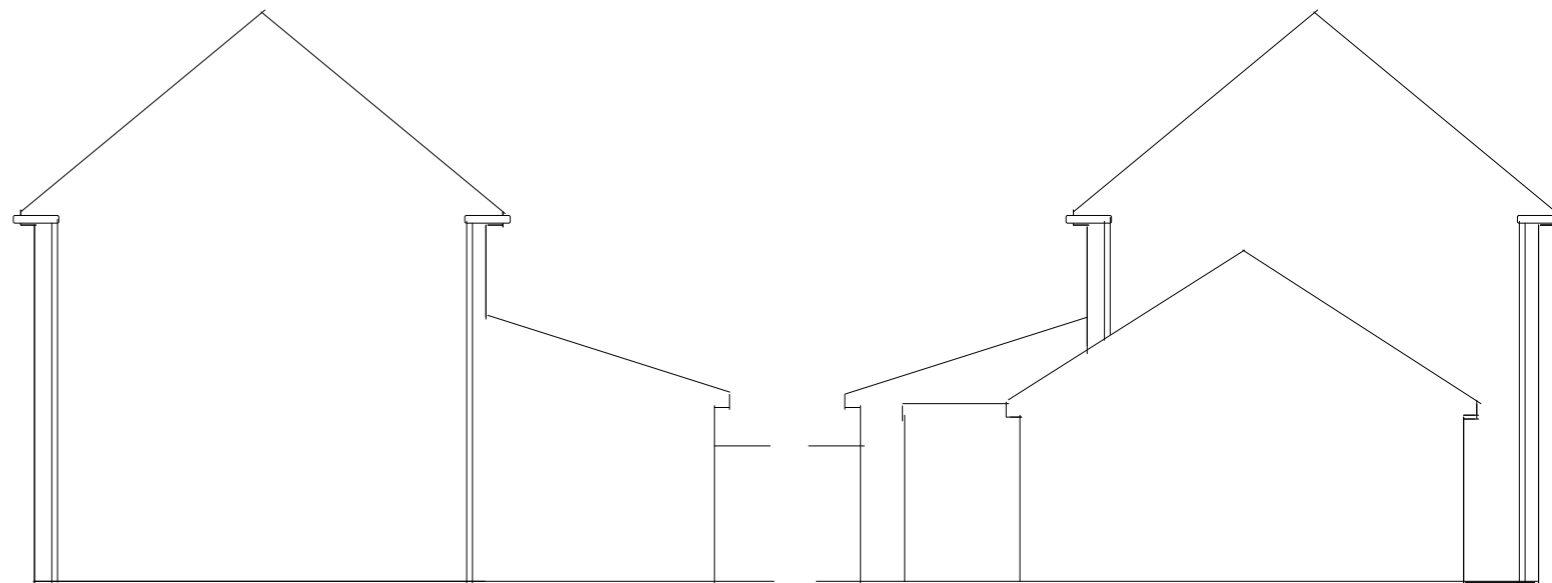

PROPOSED SIDE ELEVATIONS