





EXISTING REAR ELEVATION



PROPOSED REAR ELEVATION

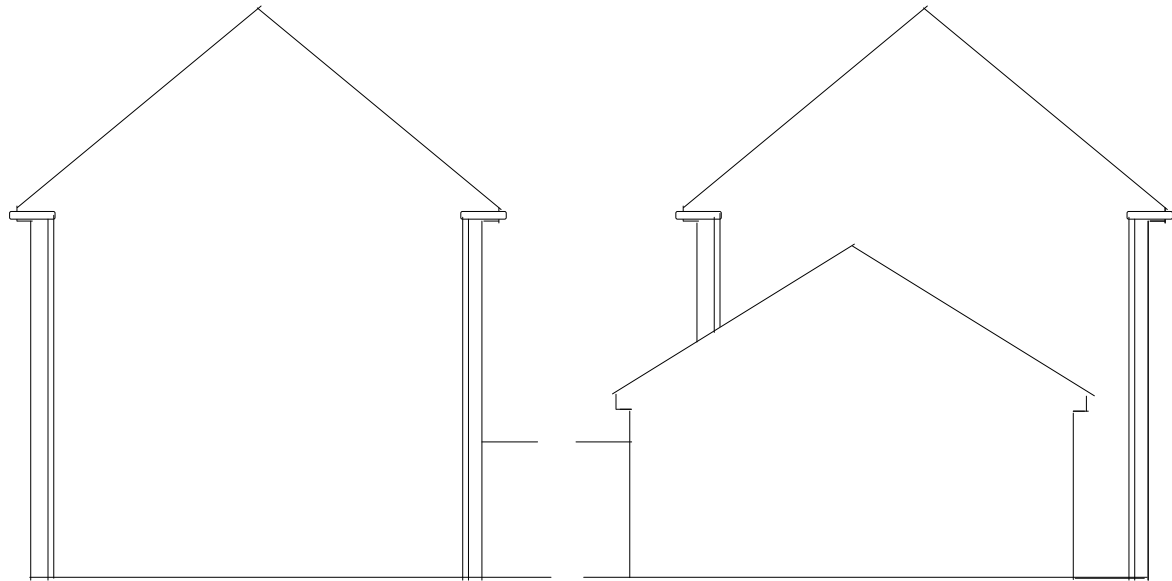

EXISTING SIDE ELEVATIONS

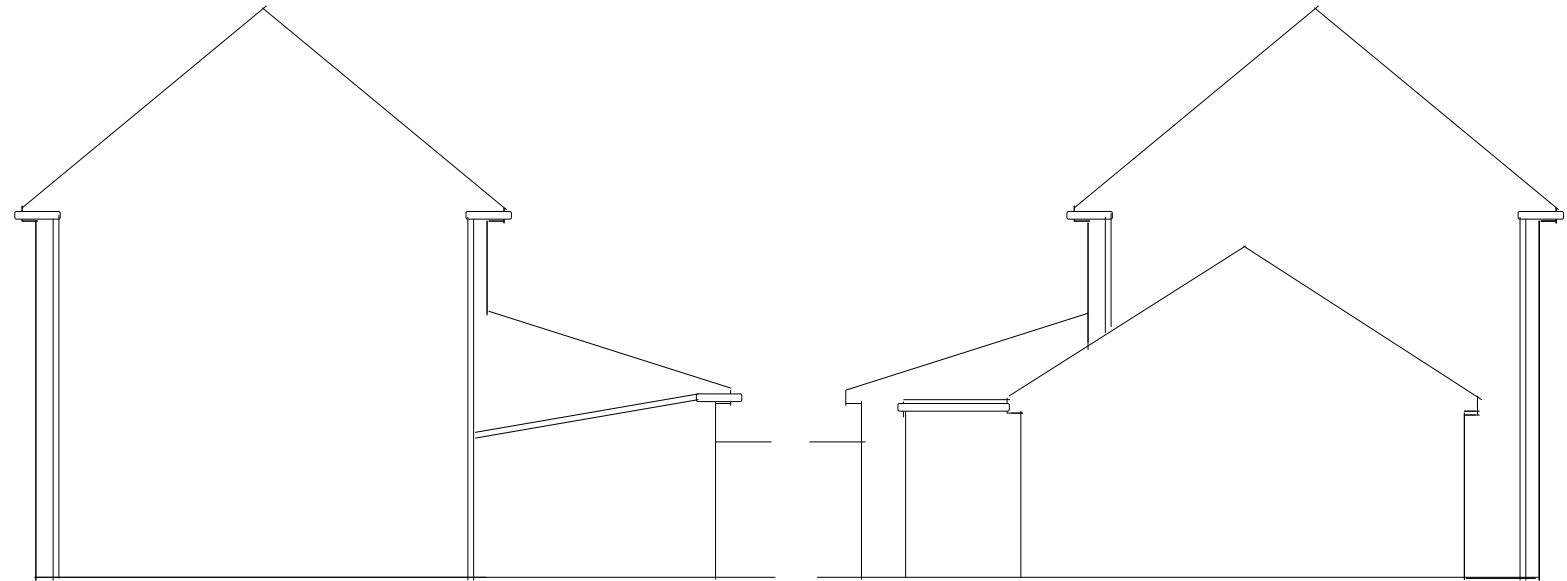

PROPOSED SIDE ELEVATIONS