





N

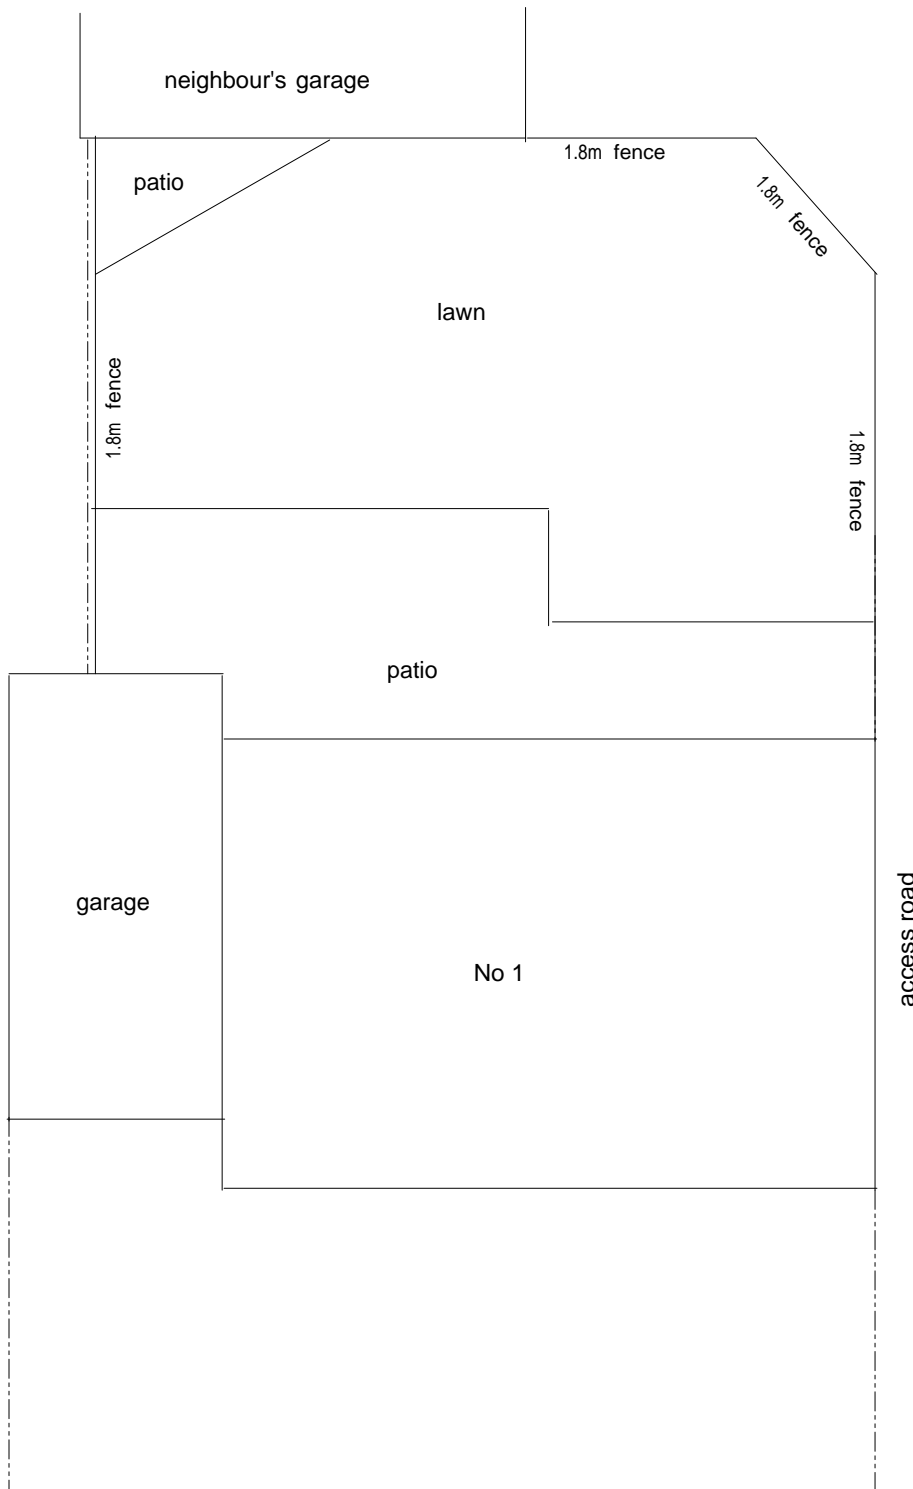

EXISTING SITE LAYOUT



N

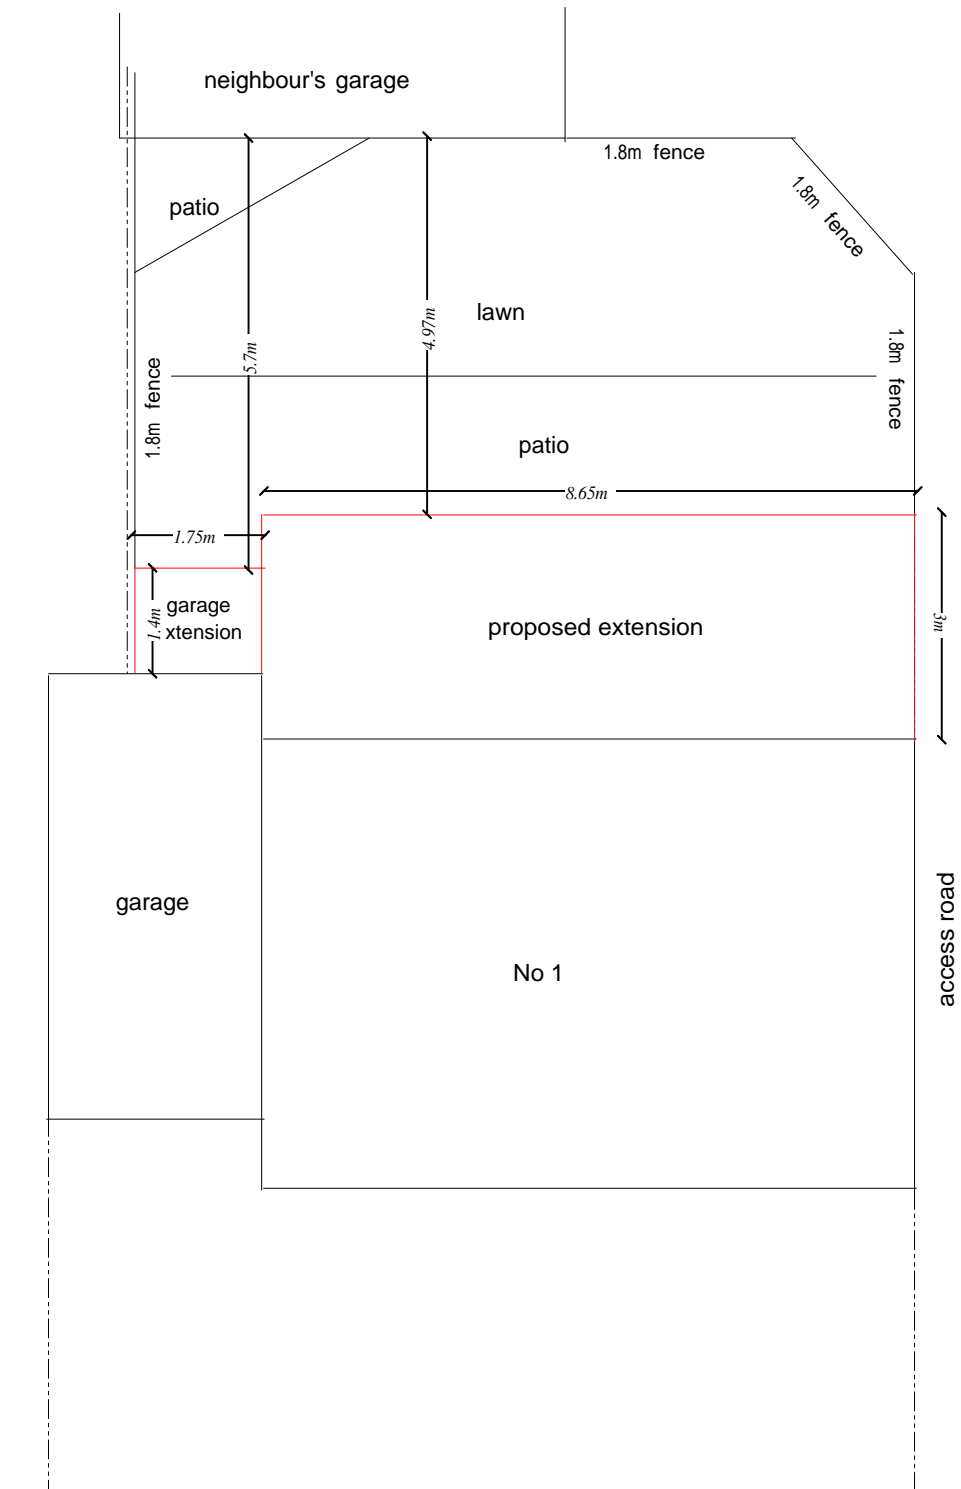

PROPOSED SITE LAYOUT