



0 10 20 30 40 50 60 70 80 90 100 110 120 130 140 150mm

150mm
140
130
120
110
100
90
80
70
60
50
40
30
20
10
0

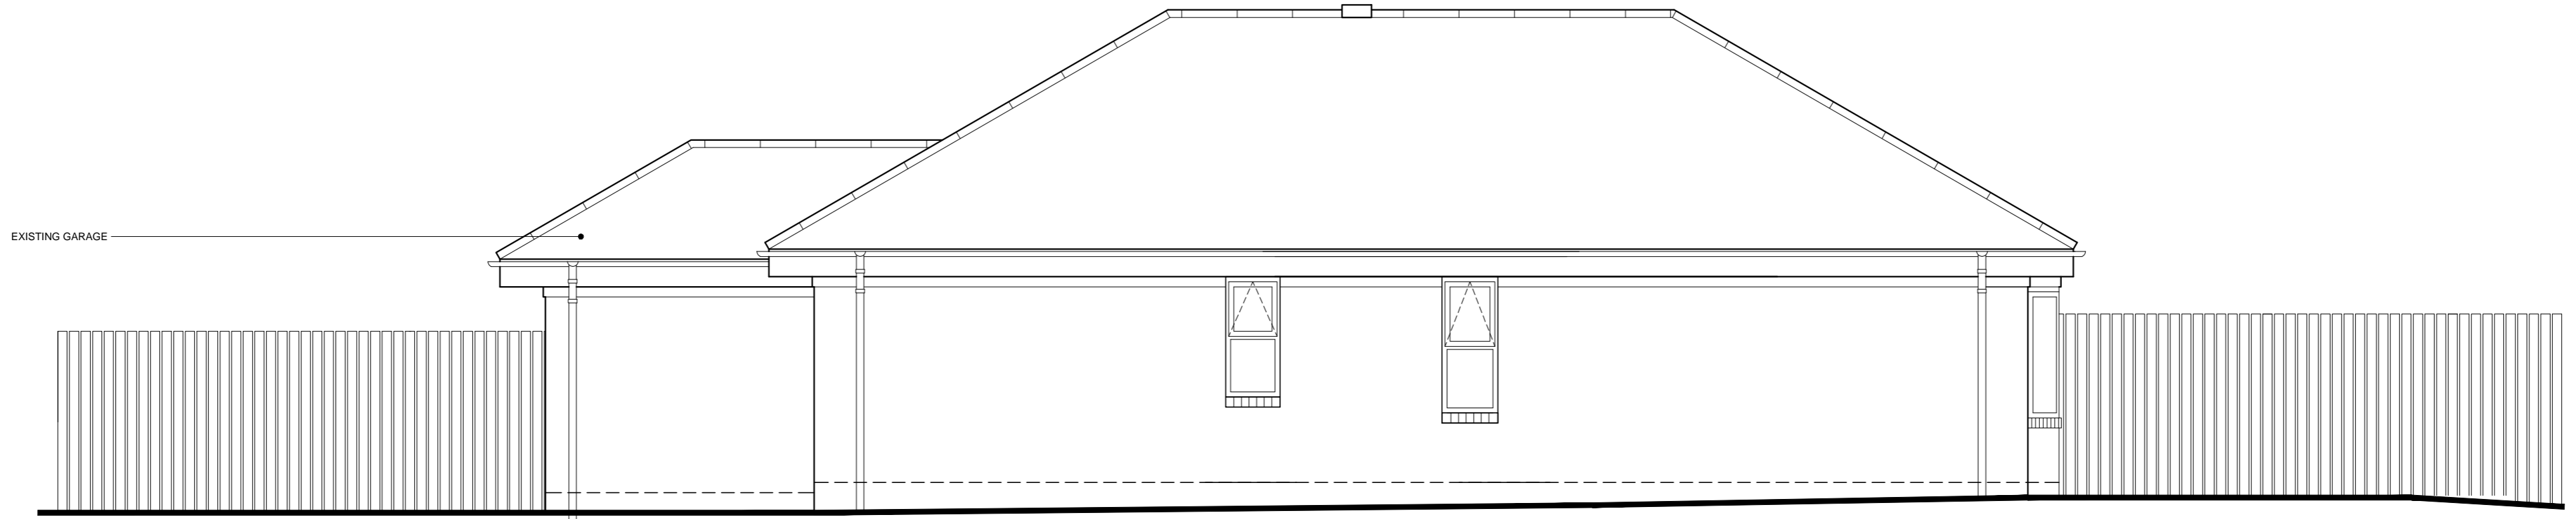

EXISTING EASTERN SIDE ELEVATION
1:50

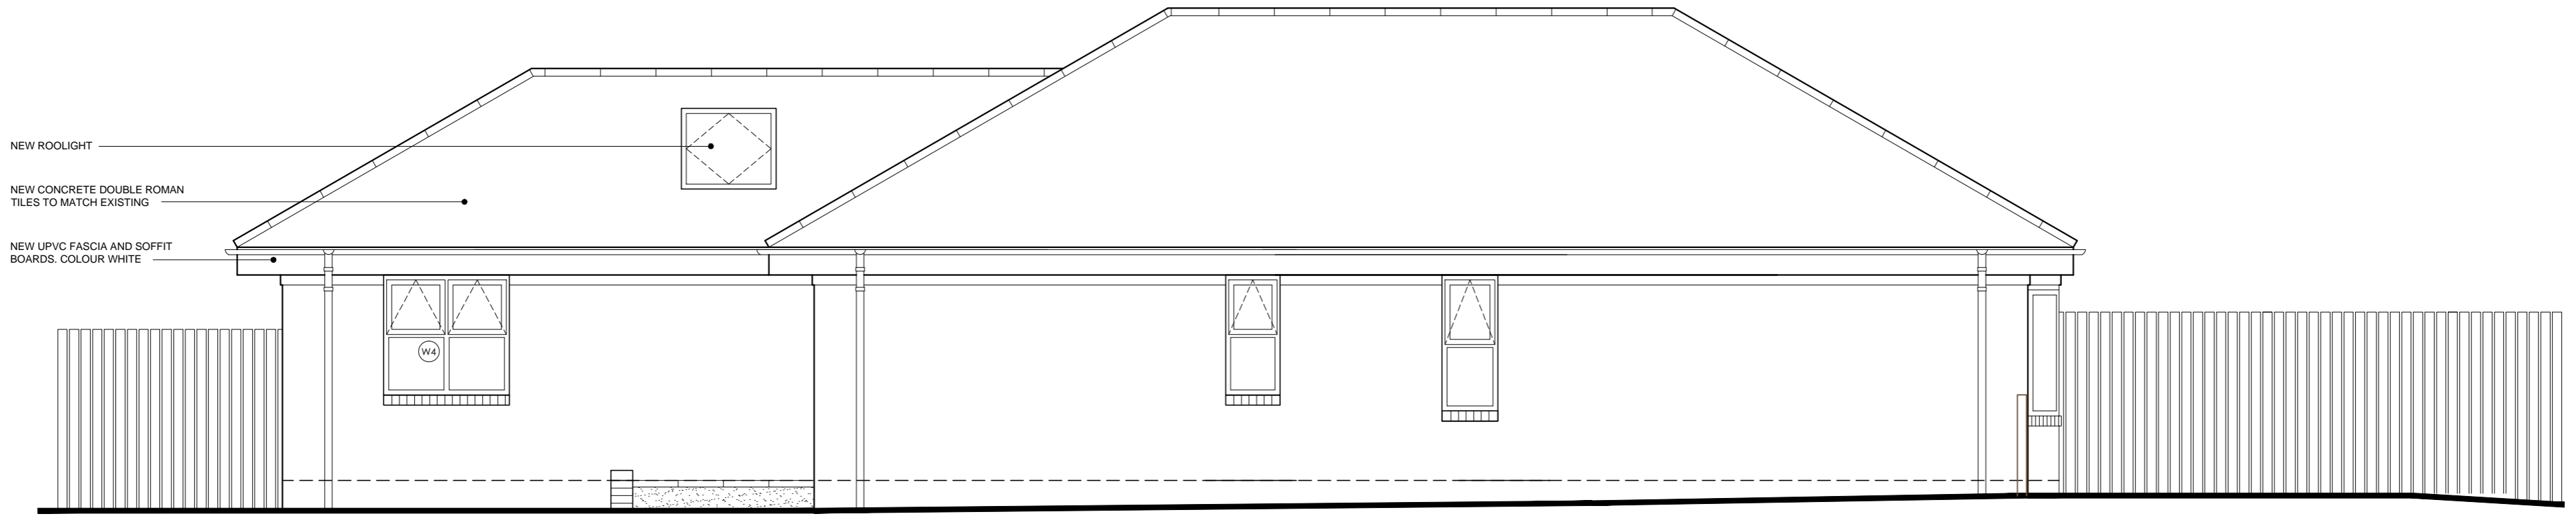

PROPOSED EASTERN SIDE ELEVATION
1:50

NEW ROOLIGHT
NEW CONCRETE DOUBLE ROMAN
TILES TO MATCH EXISTING
NEW UPVC FASCIA AND SOFFIT
BOARDS. COLOUR WHITE

PROPOSED EXTENSION TO 22 PARKSIDE, HEBBURN, TYNE AND WEAR, NE31 1RP			
EXISTING AND PROPOSED EASTERN ELEVATION			
DATE	APRIL 2015	SCALE	1:50
		SHEET SIZE	A2
DRAWING No.	AOB/2015/01-03		REVISION