


SOUTH TYNESIDE COUNCIL
13 FEB 2015
AREA PLANNING

EAST ELEVATION

ST0123 / 15 HFUL

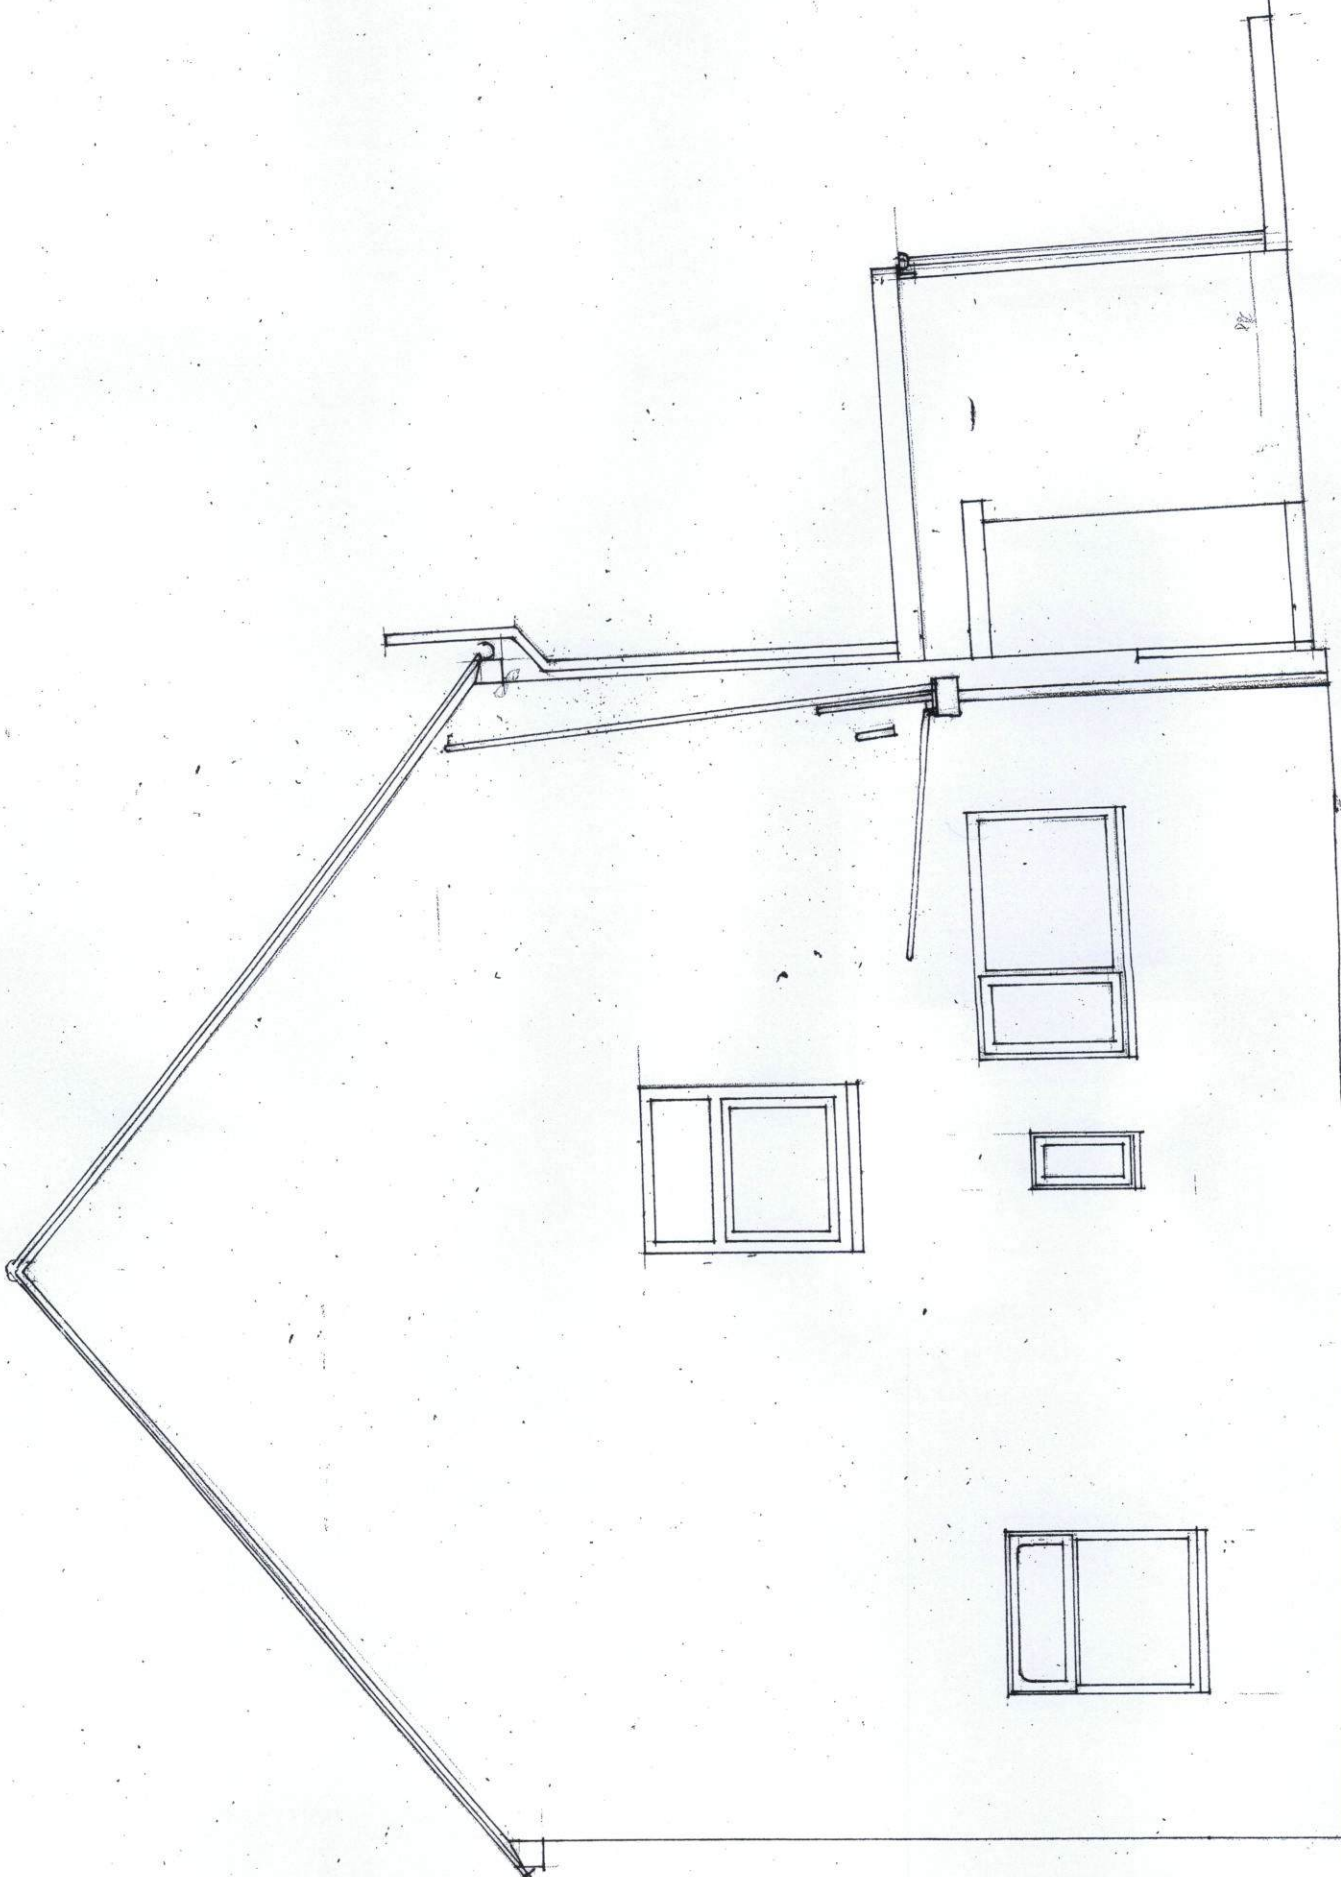

SOUTH ELEVATION

J Martin Architect
Tyne and Wear NE34 6DF
12 Marsden Road South Shields 0191 4547321 0791 731 5056