


SCHEDULE OF EXTERNAL MATERIALS

- ROOF
Smooth Red concrete interlocking tiles
- WALLS
Velux rooflights
Red brick to closely match existing
White pvc windows and door

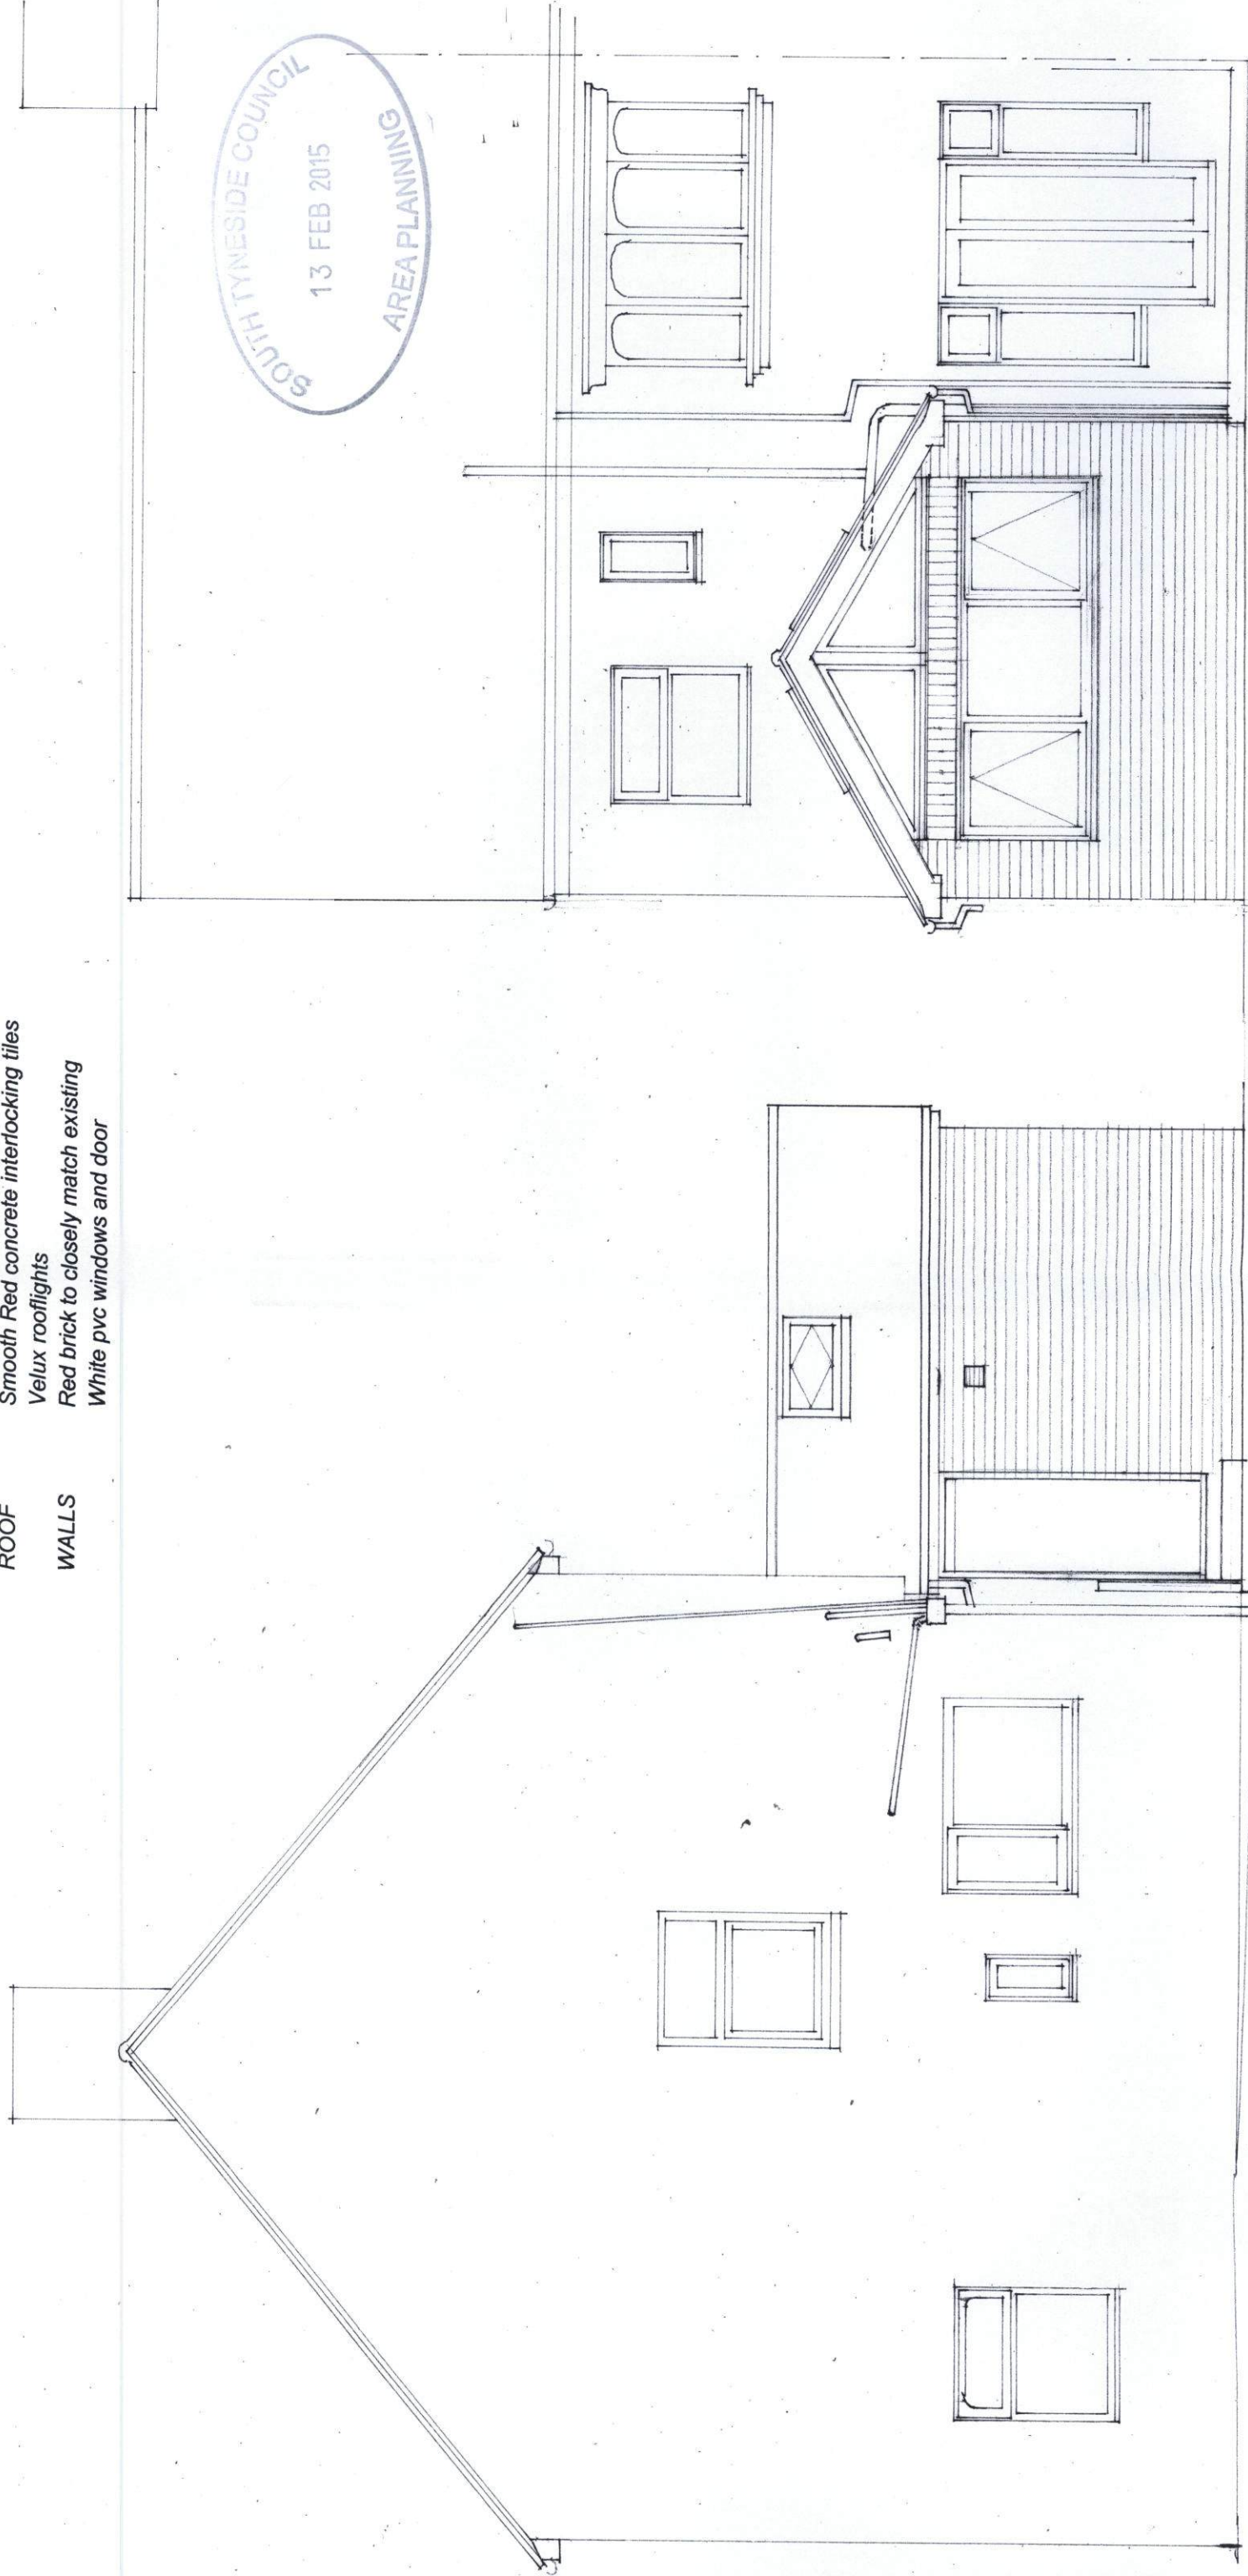

SOUTH TYNESIDE COUNCIL
13 FEB 2015
AREA PLANNING

SOUTH ELEVATION

EAST ELEVATION

ST0123 / 15 HFUL

PROPOSED ALTERATIONS TO PROPERTY AT
55 LUMLEY AVENUE SOUTH SHIELDS

PLANS AS PROPOSED

1:50

J Martin Architect
12 Marsden Road South Shields Tyne and Wear NE34 6DF
0191 4547321 0791 731 5056