


47 NORFOLK ROAD, S. SHIELDS
1:200 SITE / ROOF PLAN

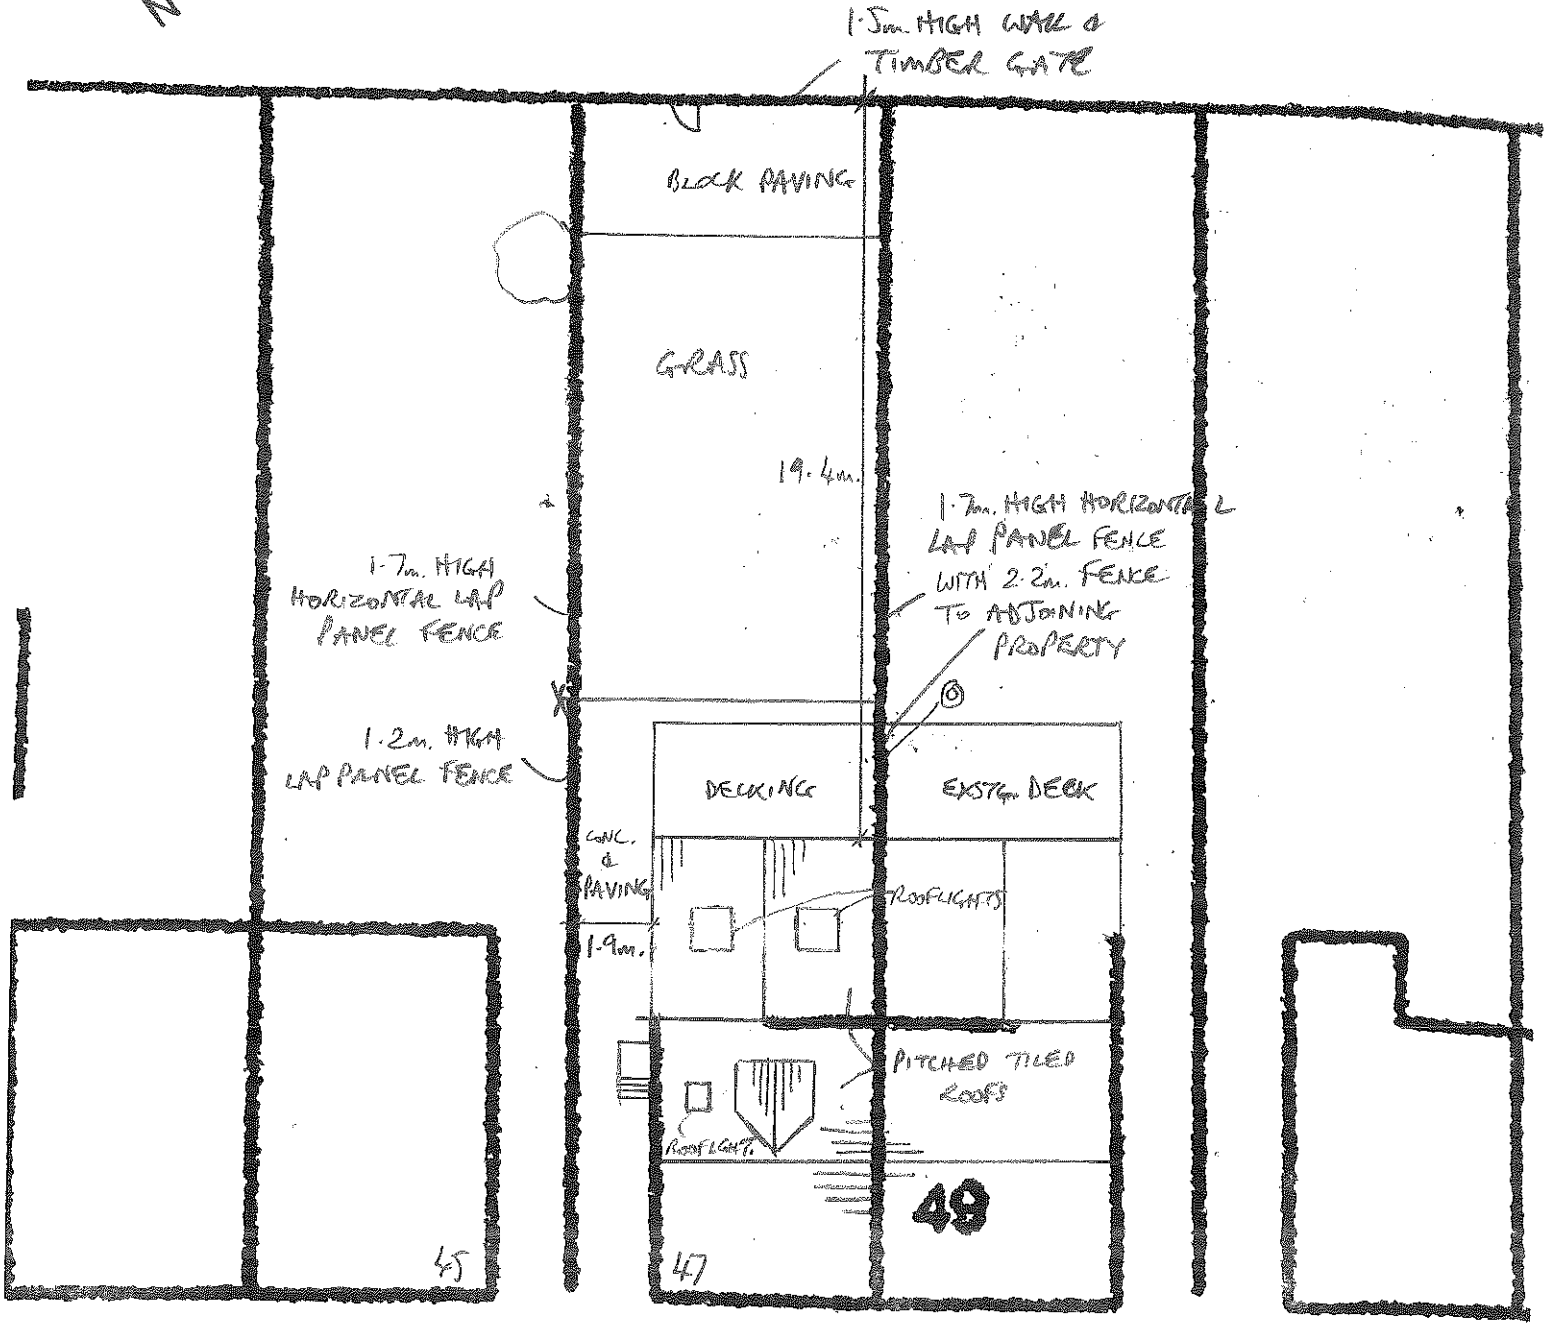

NORFOLK ROAD