
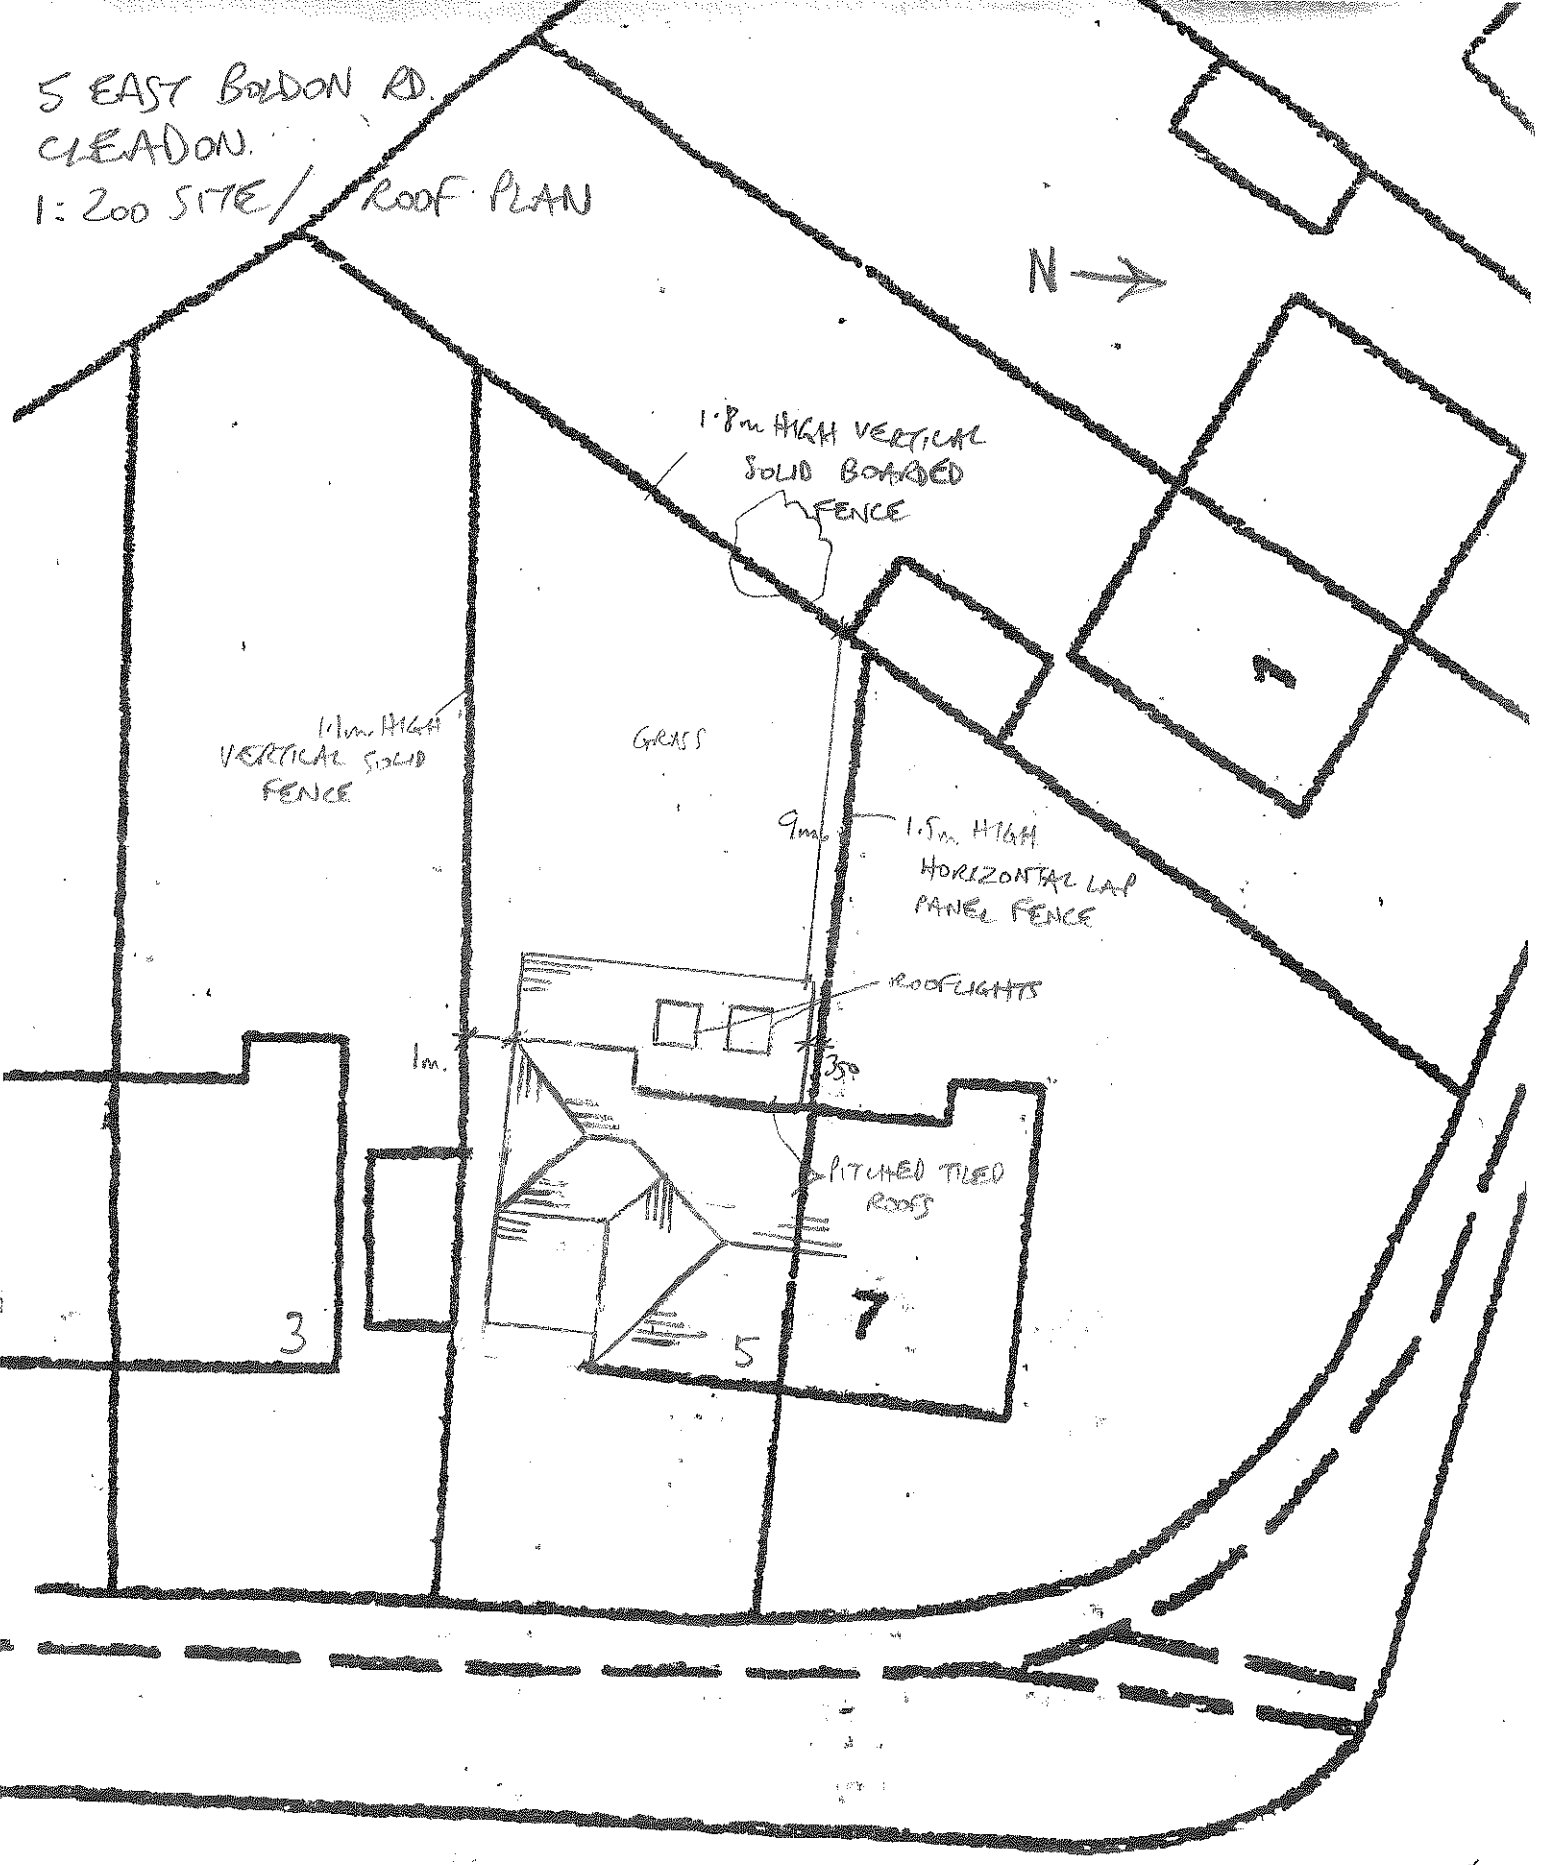


5 EAST BOLDON RD.
CLEADON.
1:200 SITE / ROOF PLAN

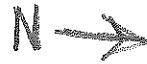

EAST BOLDON ROAD