

Drawing No	Date	Scale	Drawn	Checked	Client	Project
GH44: L: 02	11:02:15	1:1250	JW		Gleeson Homes	Glen Street, Hebburn.

Drawings

LOCATION PLAN




© Copyright. All rights reserved. This drawing must not be reproduced in whole or part without permission from The Design Gap Limited.

Reproduced from Promap 1: 1250 scale by permission of Ordnance Survey on behalf of The Controller of Her Majesty's Stationery Office.
© Crown Copyright. All rights reserved. Licence number LI1312.


NOTES:

DO NOT SCALE FROM THIS DRAWING.

1. This drawing is the copyright of The Design Gap Limited. No part of this drawing may be reproduced in any material form without the written permission of The Design Gap Limited. **WARNING** the doing of an unauthorised act in relation to a copyright work may result in both a civil claim & a criminal prosecution.
2. All dimensions to be verified on site prior to any shop or site works being commenced.
3. All discrepancies to be reported to The Design Gap Limited **BEFORE** any work is put in hand.
4. This drawing must be read in conjunction with relevant consultant & specialist drawing(s).
5. This drawing must be read in conjunction with the drawing(s) specified.
6. The Design Gap Limited accepts **NO** liability to third parties arising out of unlawful reproduction or use of this drawing.

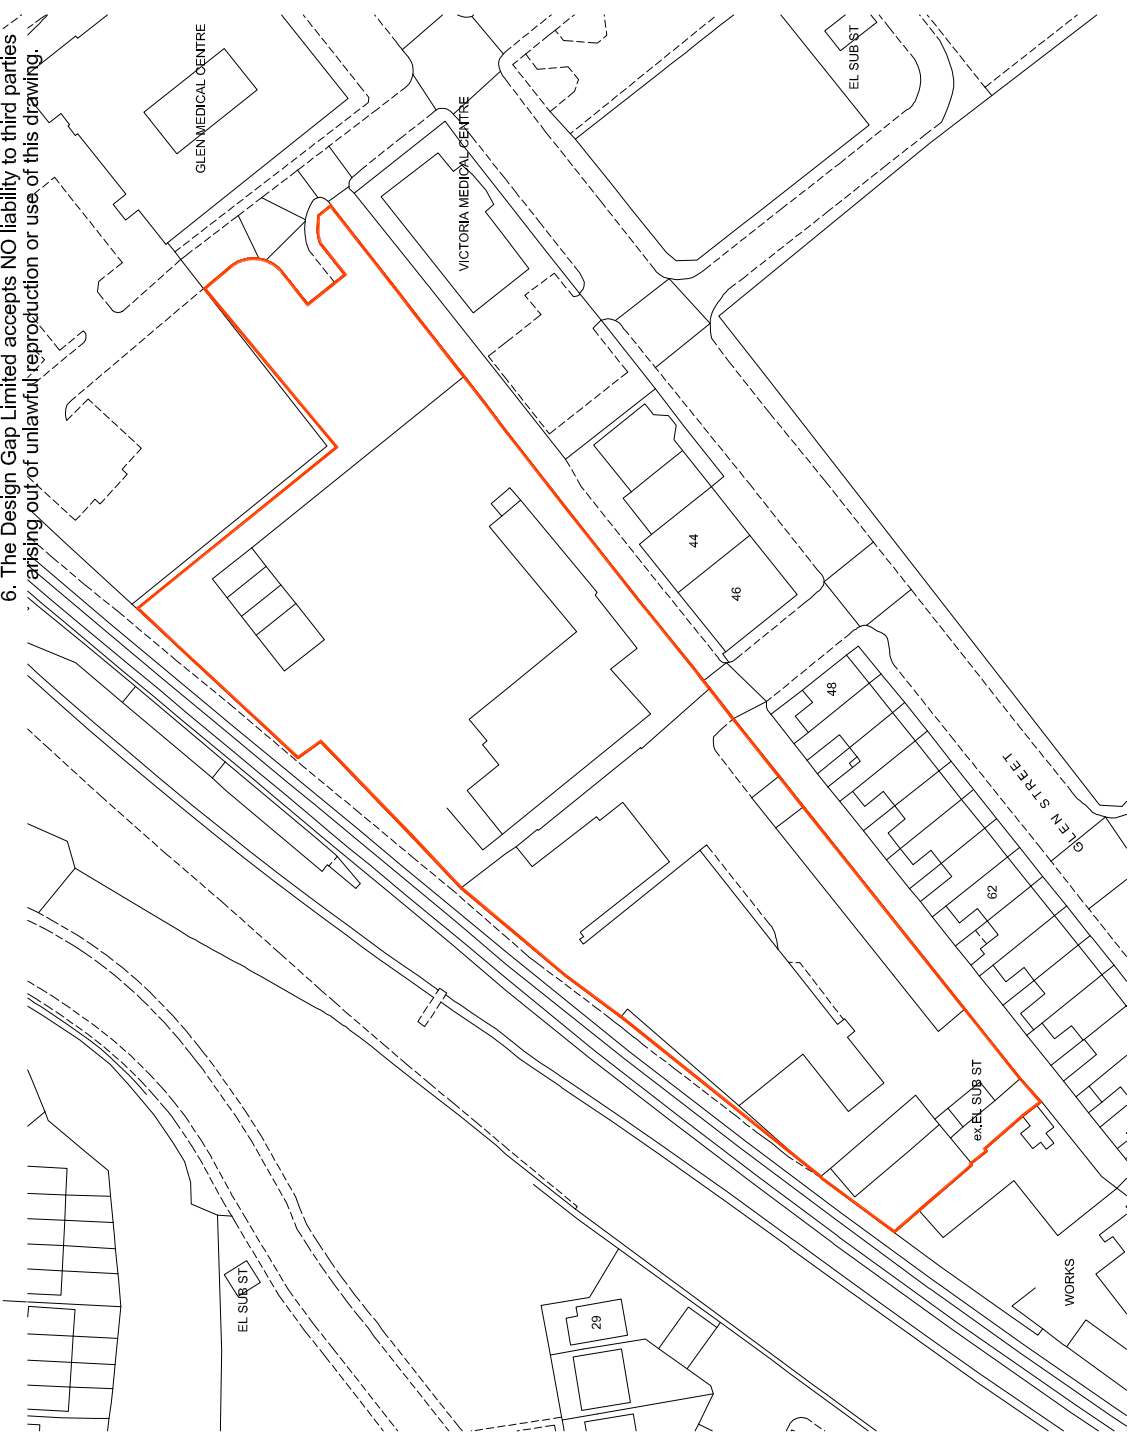

A4

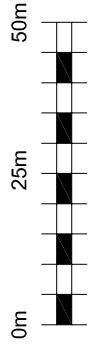

1:1250

ALL EXTERNAL BOUNDARIES ARE BASED ON PROMAP INFORMATION SUPPLIED BY THE CLIENT. ALL BOUNDARIES TO BE CHECKED AGAINST TOPOGRAPHICAL SURVEY & THE LAND REGISTRY PLAN PRIOR TO COMMENCEMENT ON SITE AND ANY DISCREPANCIES TO BE NOTIFIED TO THE DESIGN GAP LIMITED

AMENDMENTS



Email: john@thedesigngap.co.uk
Mob: 07986093588