



ELEVATIONS Scale 1:100

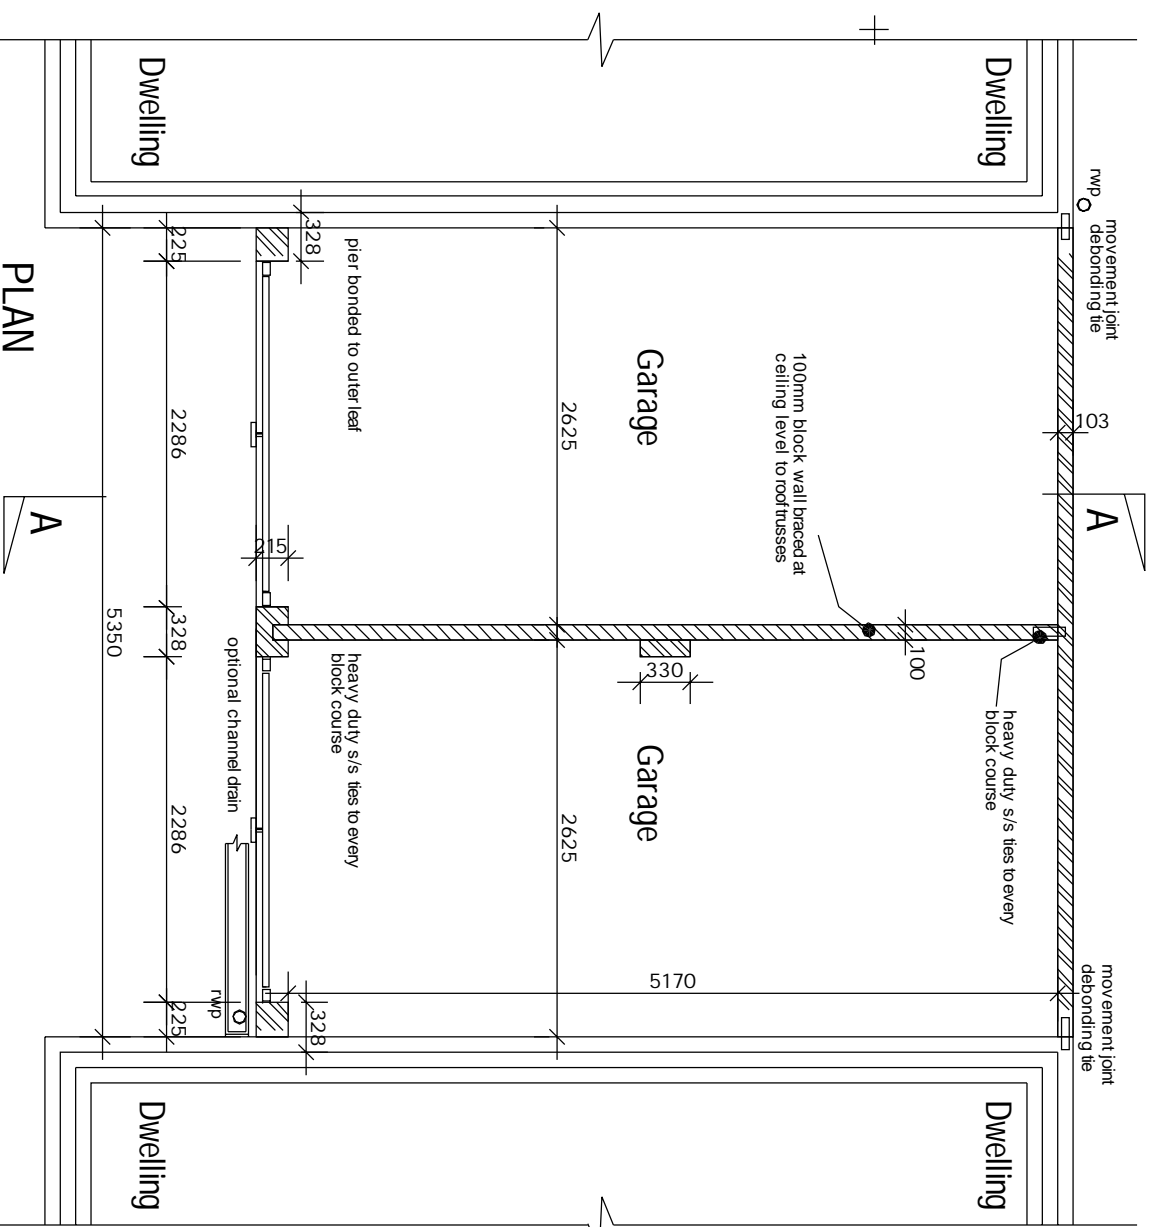


PLAN

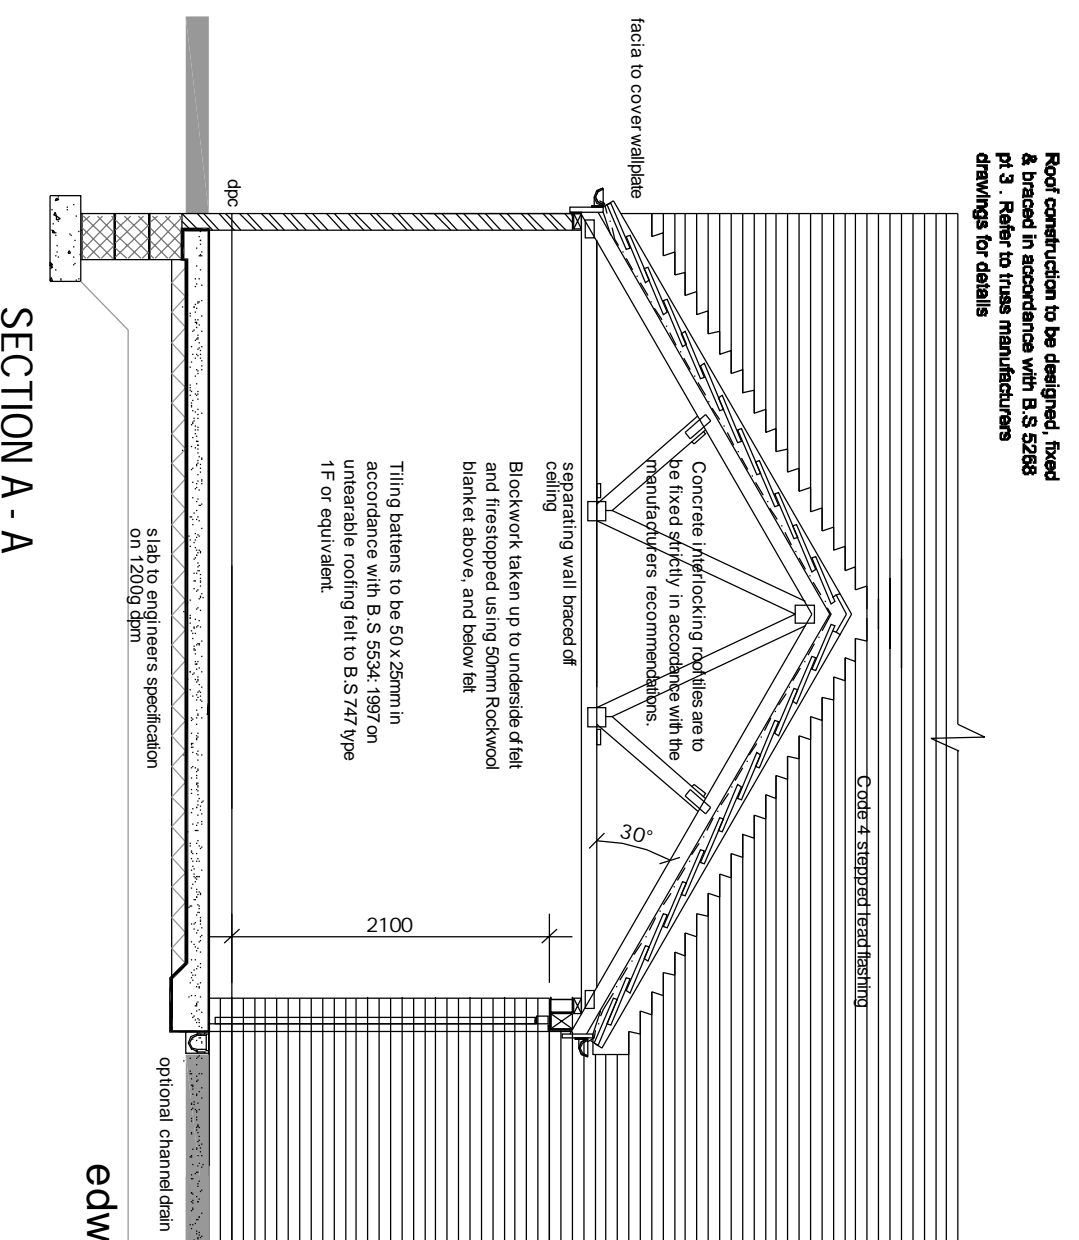

SECTION A - A

revisions
 Sketch schemes may be based on plan information of unknown origin and is subject to verification and survey.
 Contractors must verify all dimensions on site before commencing any work or stop drawings. This drawing is not to be scaled. Use figured dimensions only.
 Building areas are liable to adjustment over the course of the design process due to ongoing construction detailing developments.
 Subject to statutory approvals and survey.

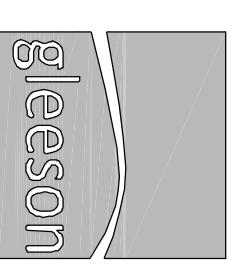

edward architectural services ltd

project Standard Details

client Gleeson Homes & Regeneration

title Terraced Garage Details

Standard Double

drawn dpb checked . date 22.08.12 scale:1:50/100@A:

job no 0282 drawingno SD703 rev A