



PROPOSED REAR 1:50

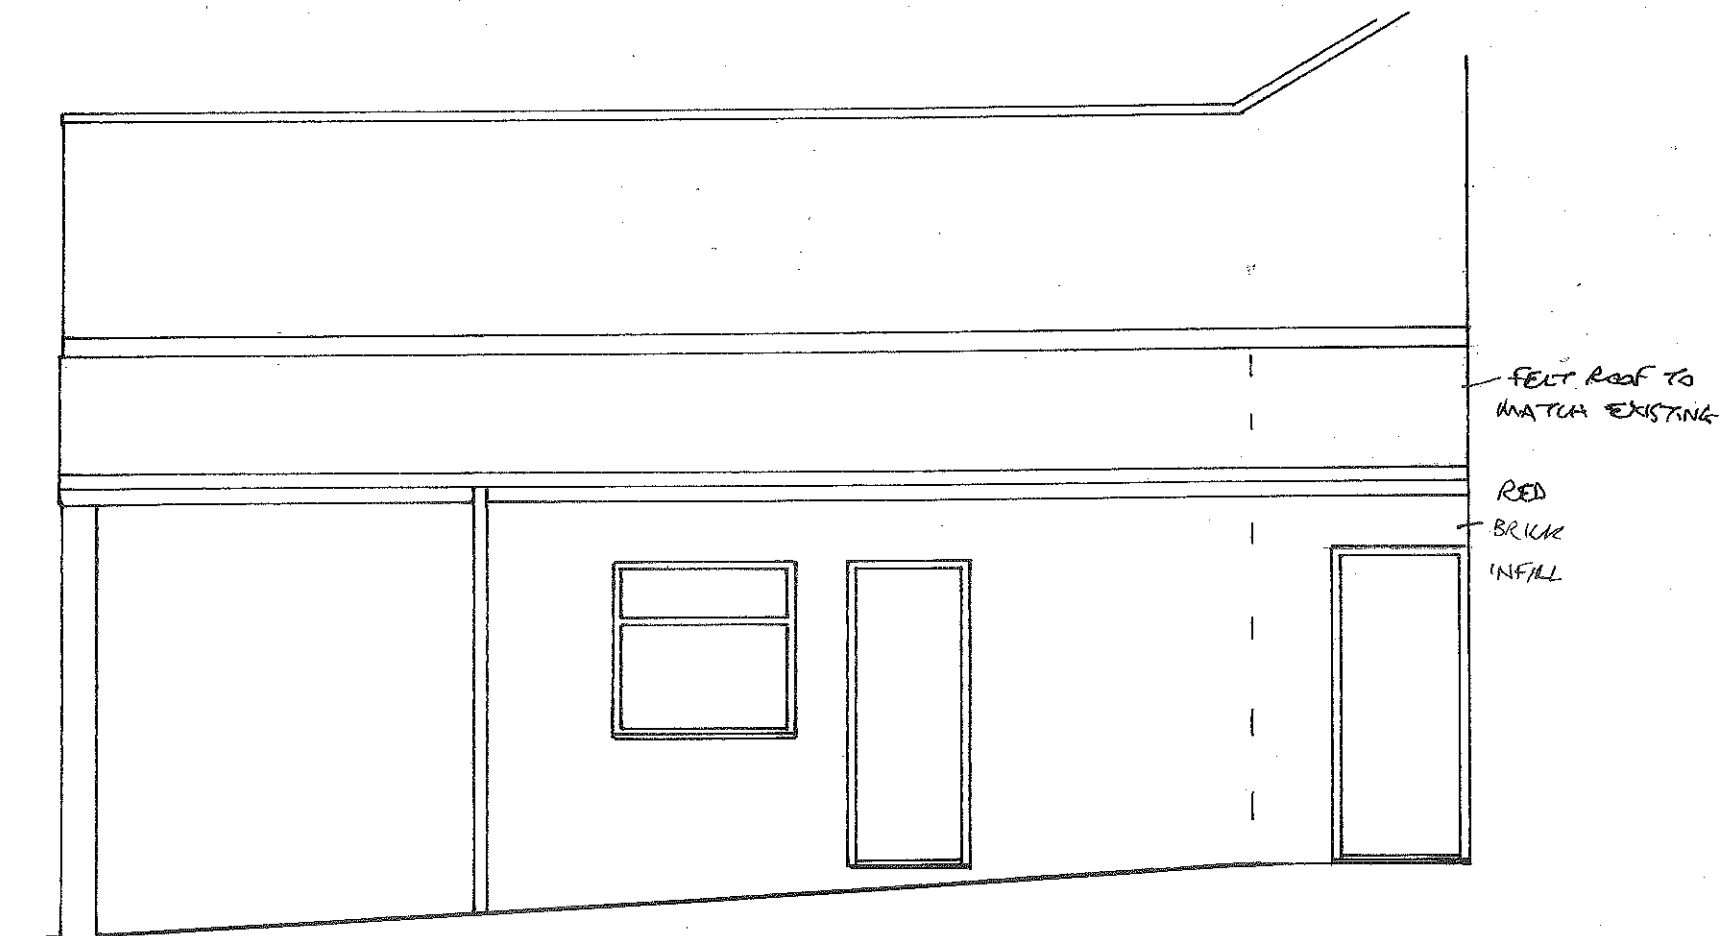

PROPOSED SIDE 1:50

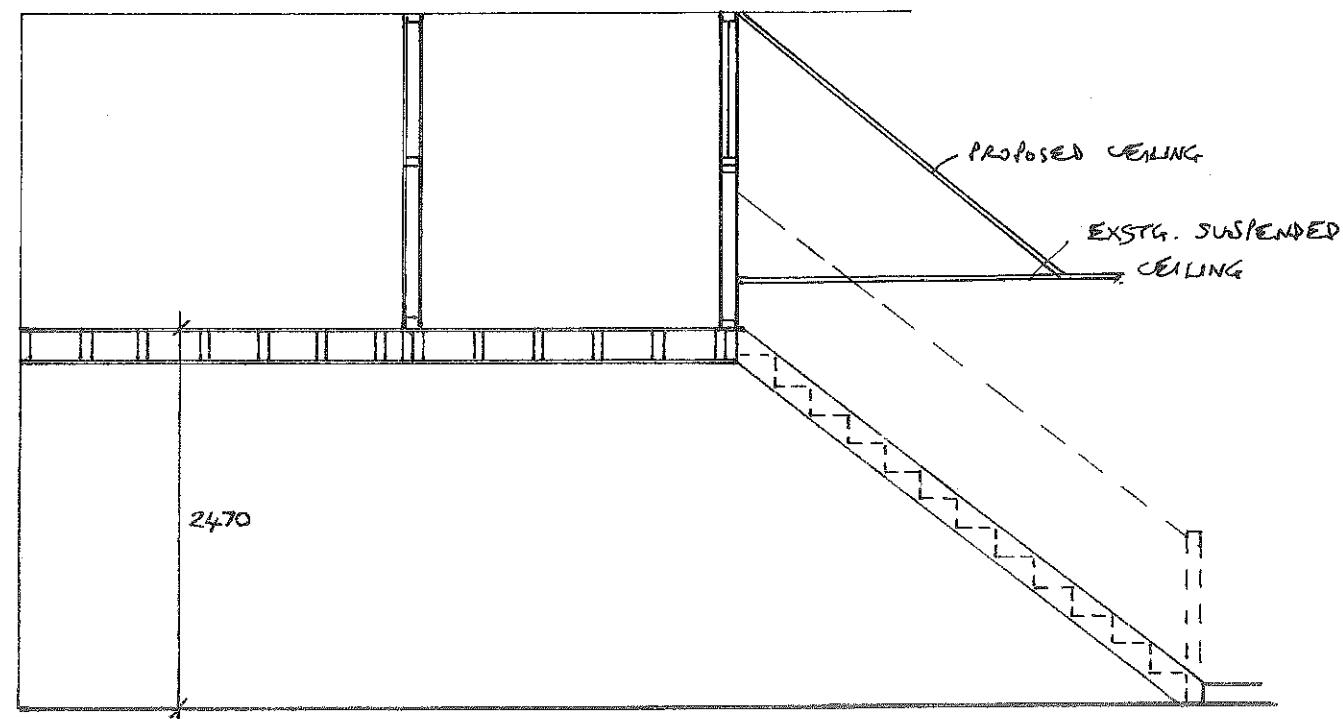

MEZZANINE SECTION 1:50