


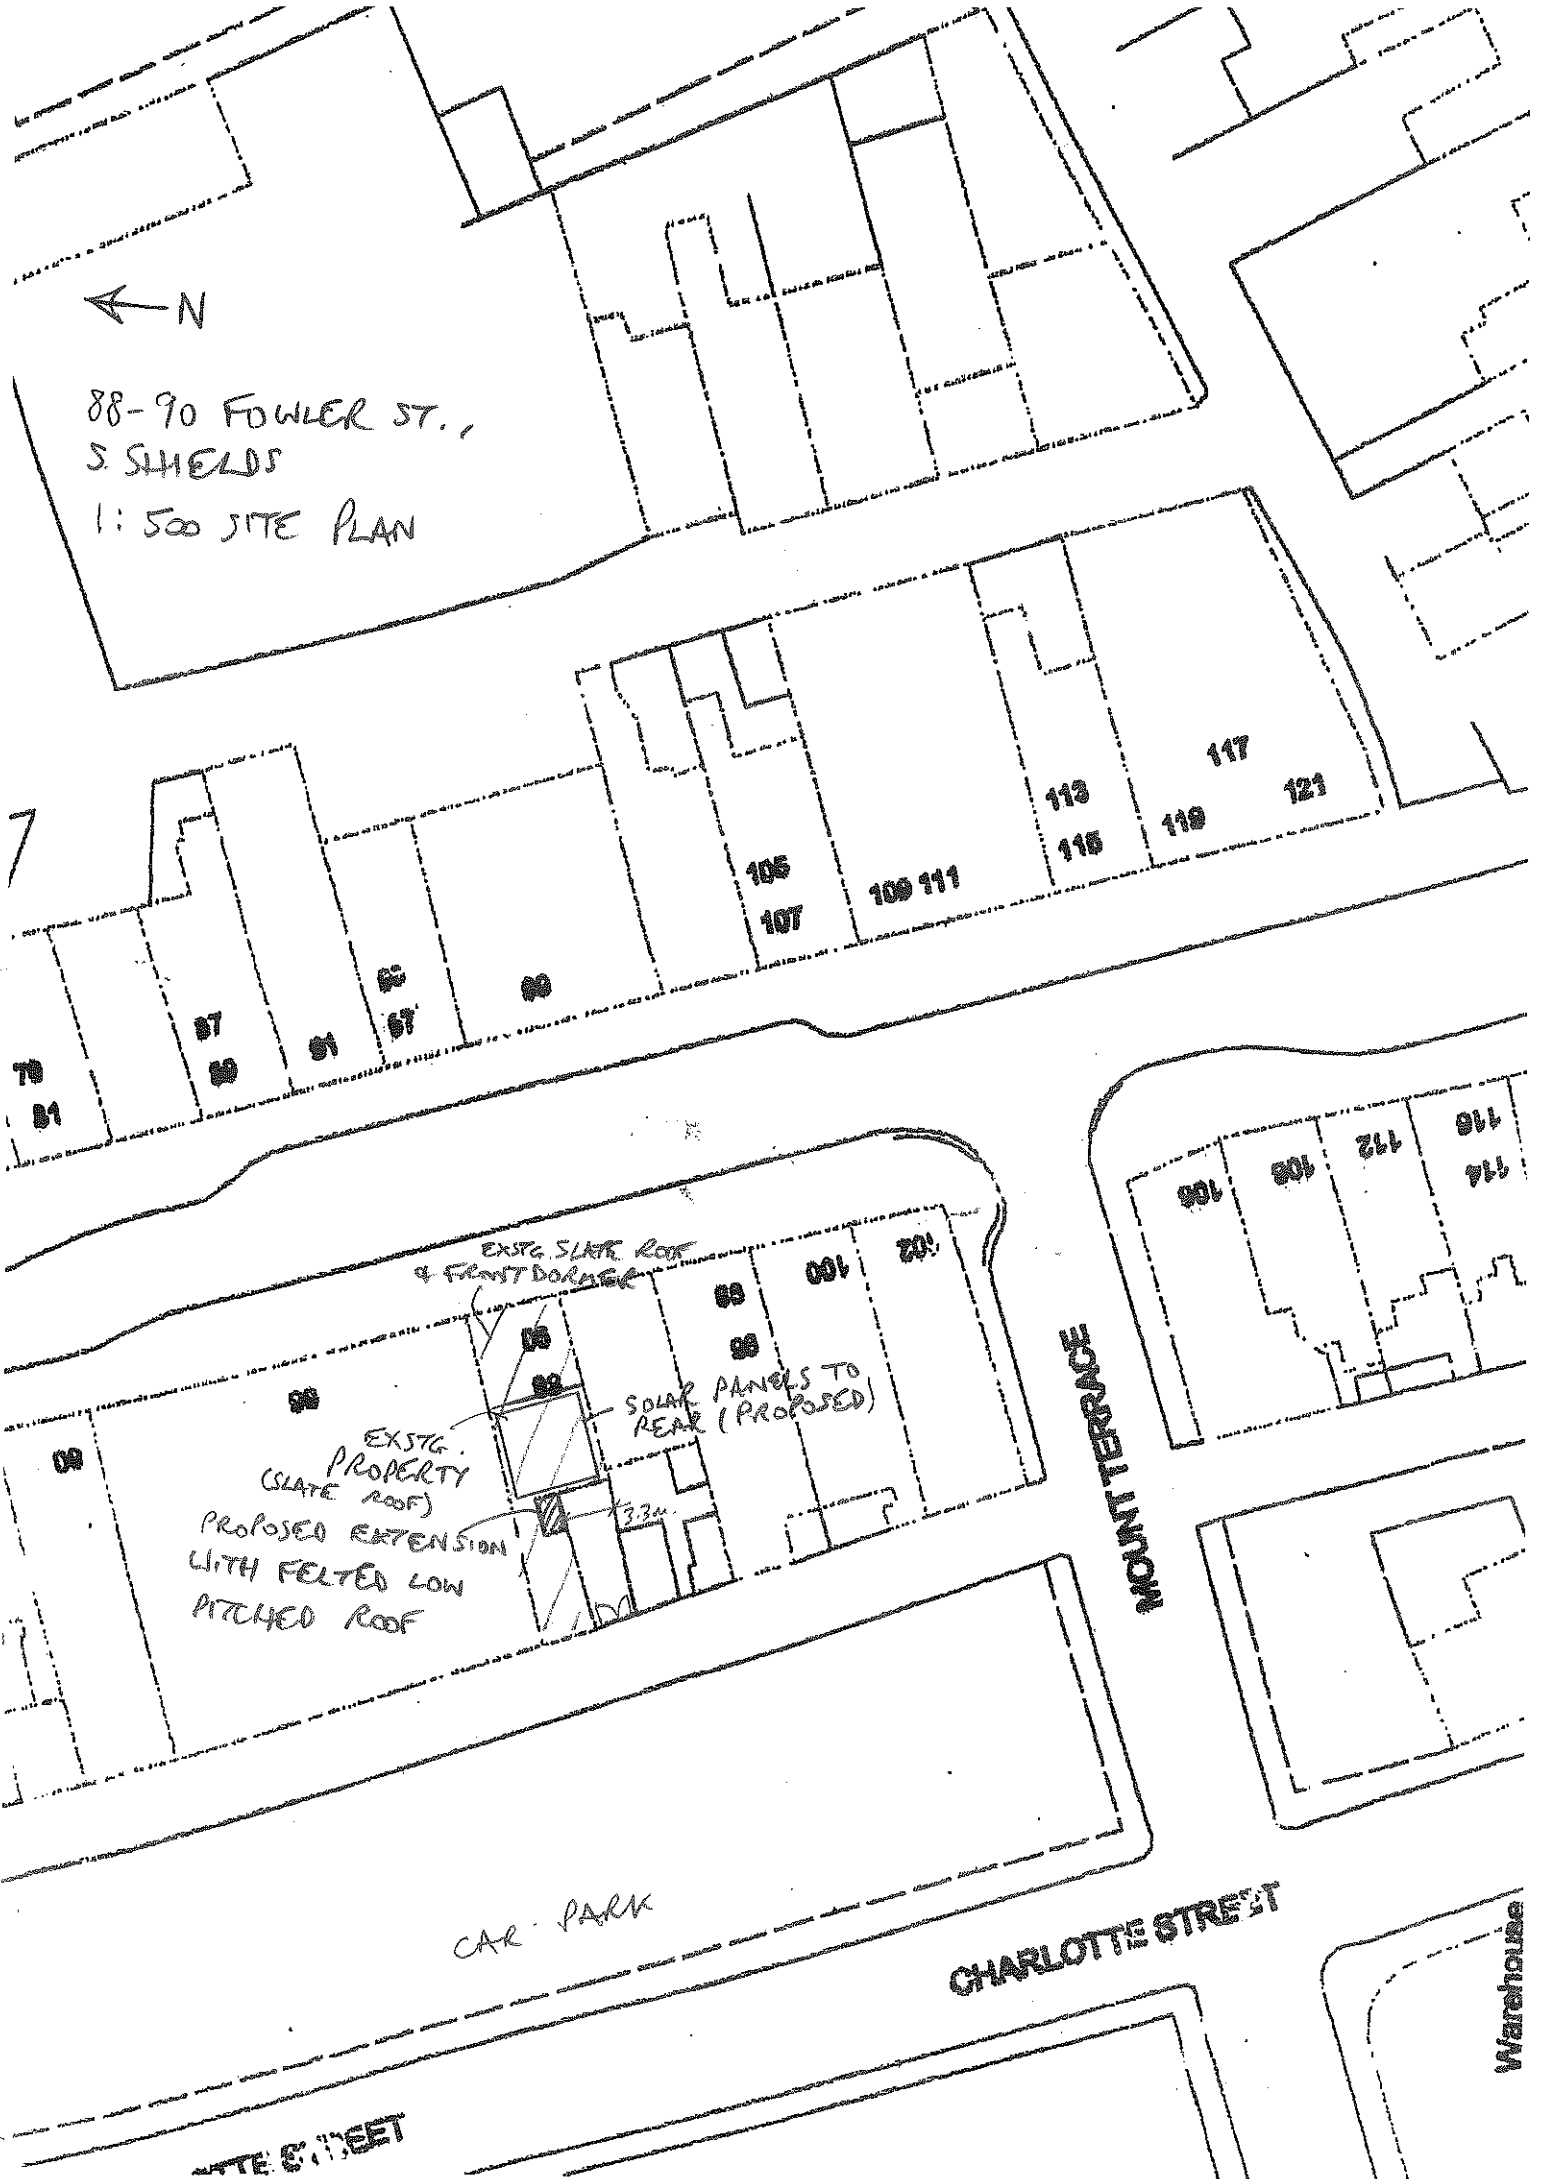

88-90 FOWLER ST.,  
S. SHIELDS  
1:500 SITE PLAN



79  
81

87  
89

91

95

97

99

105

107

109 111

113

115

119

117

121

EXISTG. SLATE ROOF  
& FRONT DOORAGE

EXISTG. PROPERTY  
(SLATE ROOF)  
PROPOSED EXTENSION  
WITH FELTED LOW  
PITCHED ROOF

SOLAR PANELS TO  
REAR (PROPOSED)

3.3m

99

99

100

102

108

109

112

116

114

MOUNT TERRACE

CAR PARK

CHARLOTTE STREET

WATE STREET

Warehouse