


**XREF'S IN THIS DRAWING**

**LEGEND:**

█ RED LINE INDICATES EXTENT OF PROPOSED APPLICATION SITE.

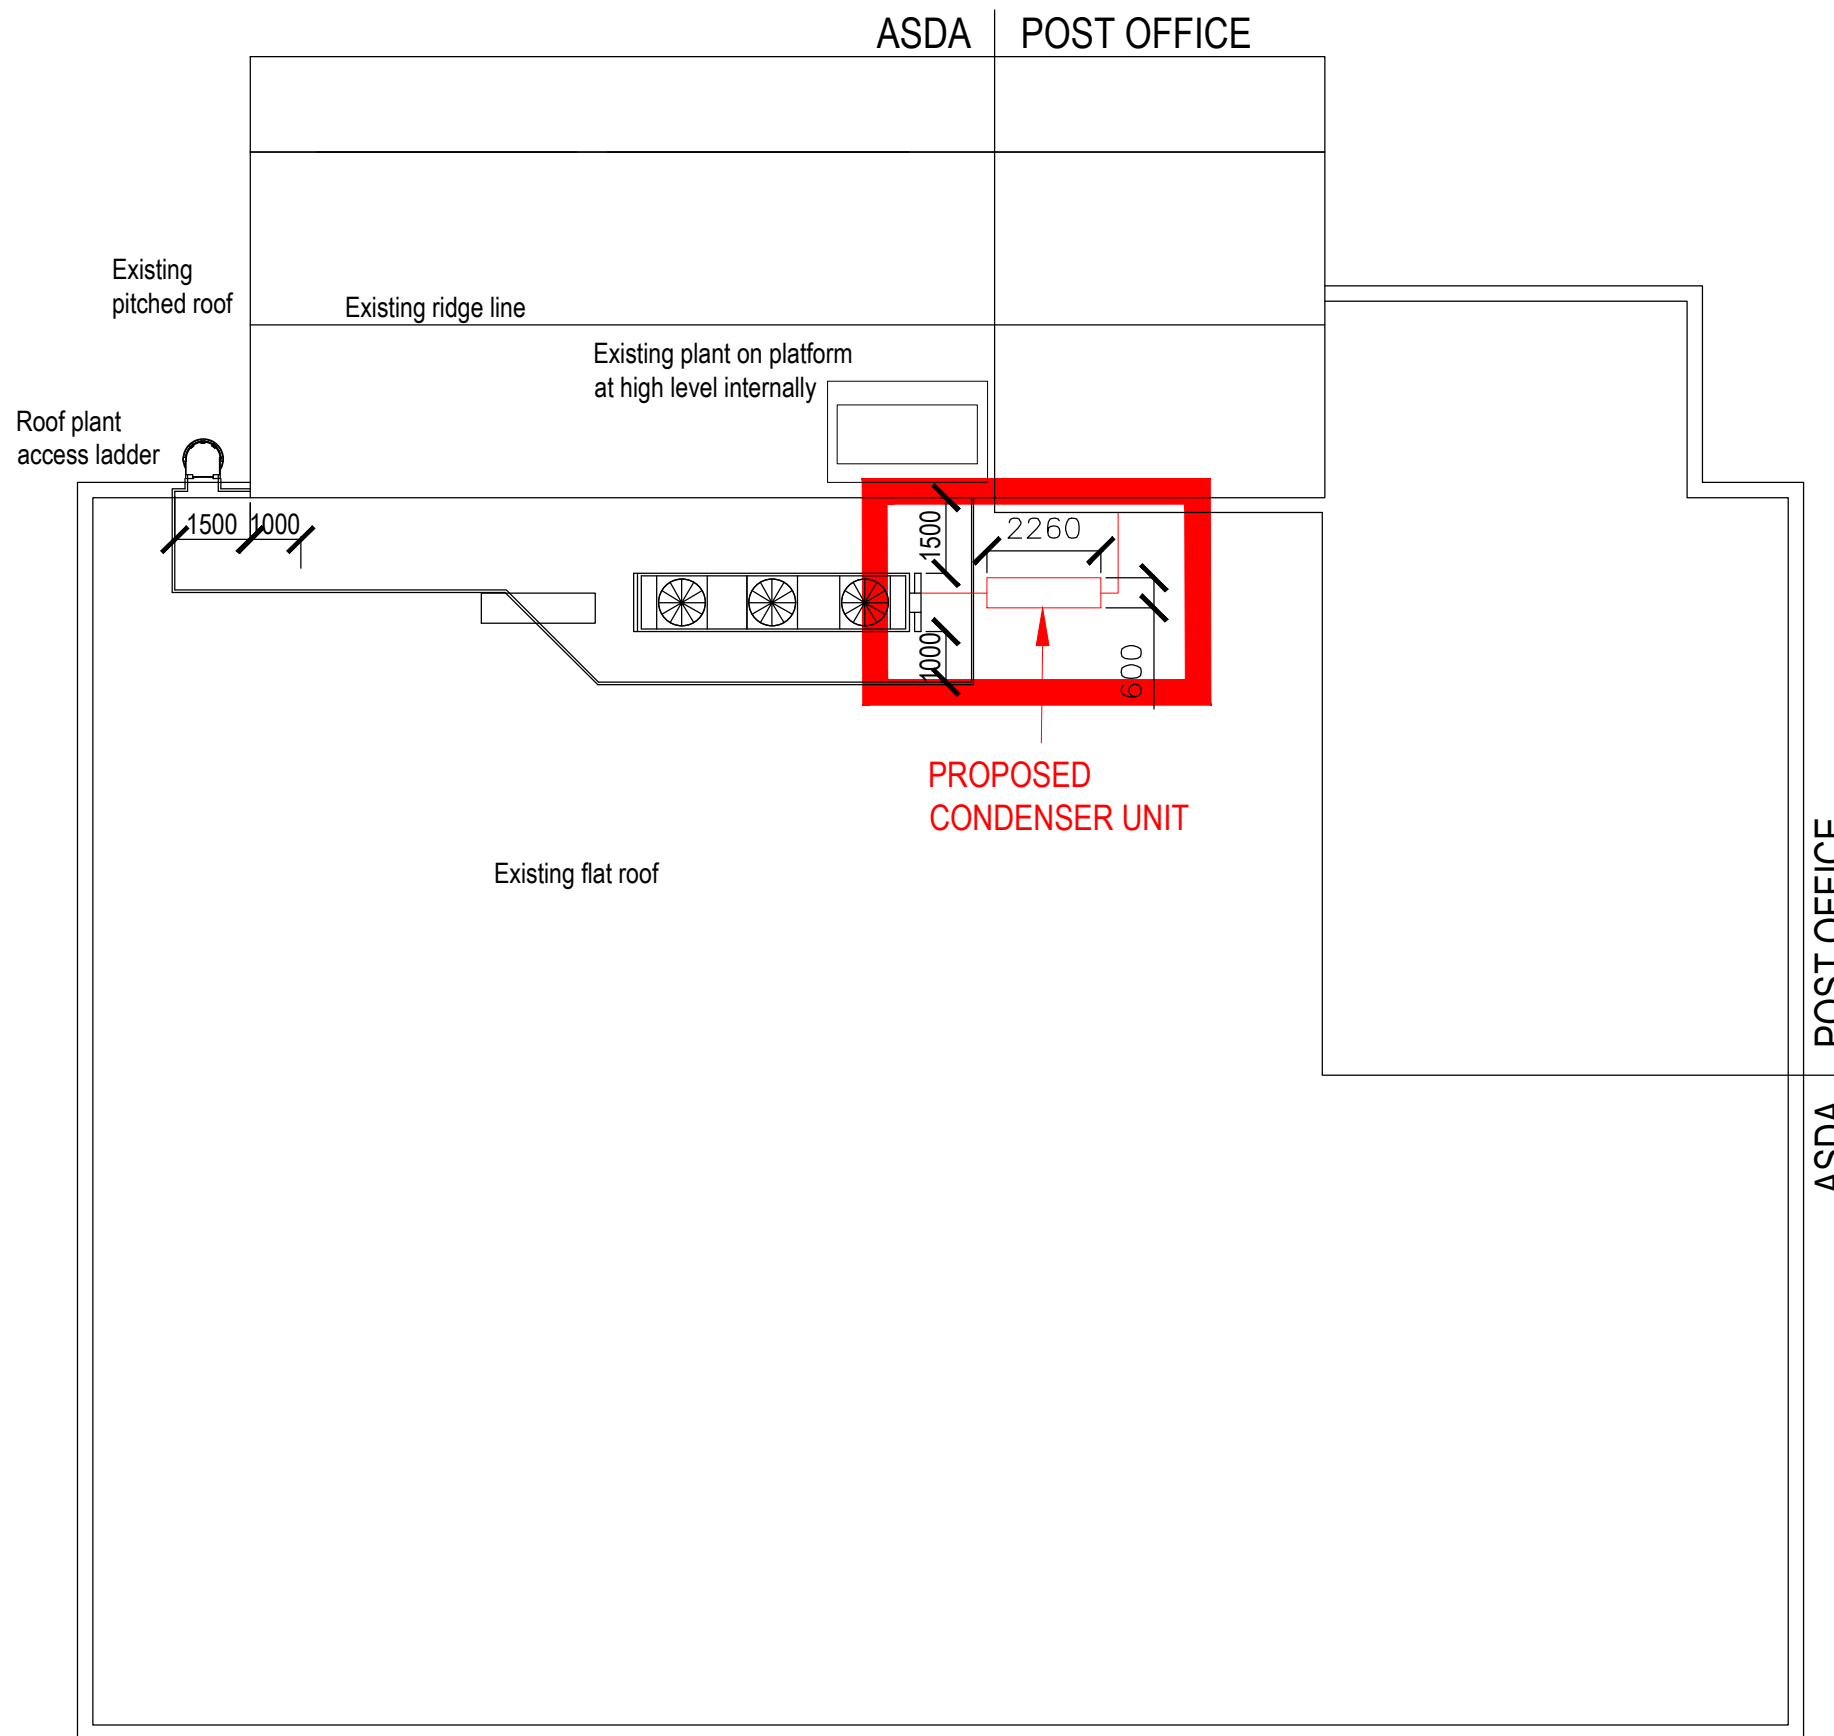

A 17/04/15 Updated to show proposed unit at correct size. AJB/SJS

**PLANNING**

No. | Date | Description | Drwn/Chkd By  
CLIENT



PROJECT  
**PROPOSED PLANT  
ASDA HEBBURN**

TITLE  
**PROPOSED ROOF  
PLANT LAYOUT**

DRAWING STATUS  
**PLANNING**

DRAWN P.A.B CHECKED J.L.H

SCALE 1:150 @ A3

DATE FEBRUARY 2015

**WCEC architects**  
Chesterfield 01246 260261 555915 www.wcec.co.uk London 020 3388 0019 email@wcec.co.uk Livingston 08700

JOB NO. 14-405	DRAWING NO. PL-04	REV A
-------------------	----------------------	----------

