
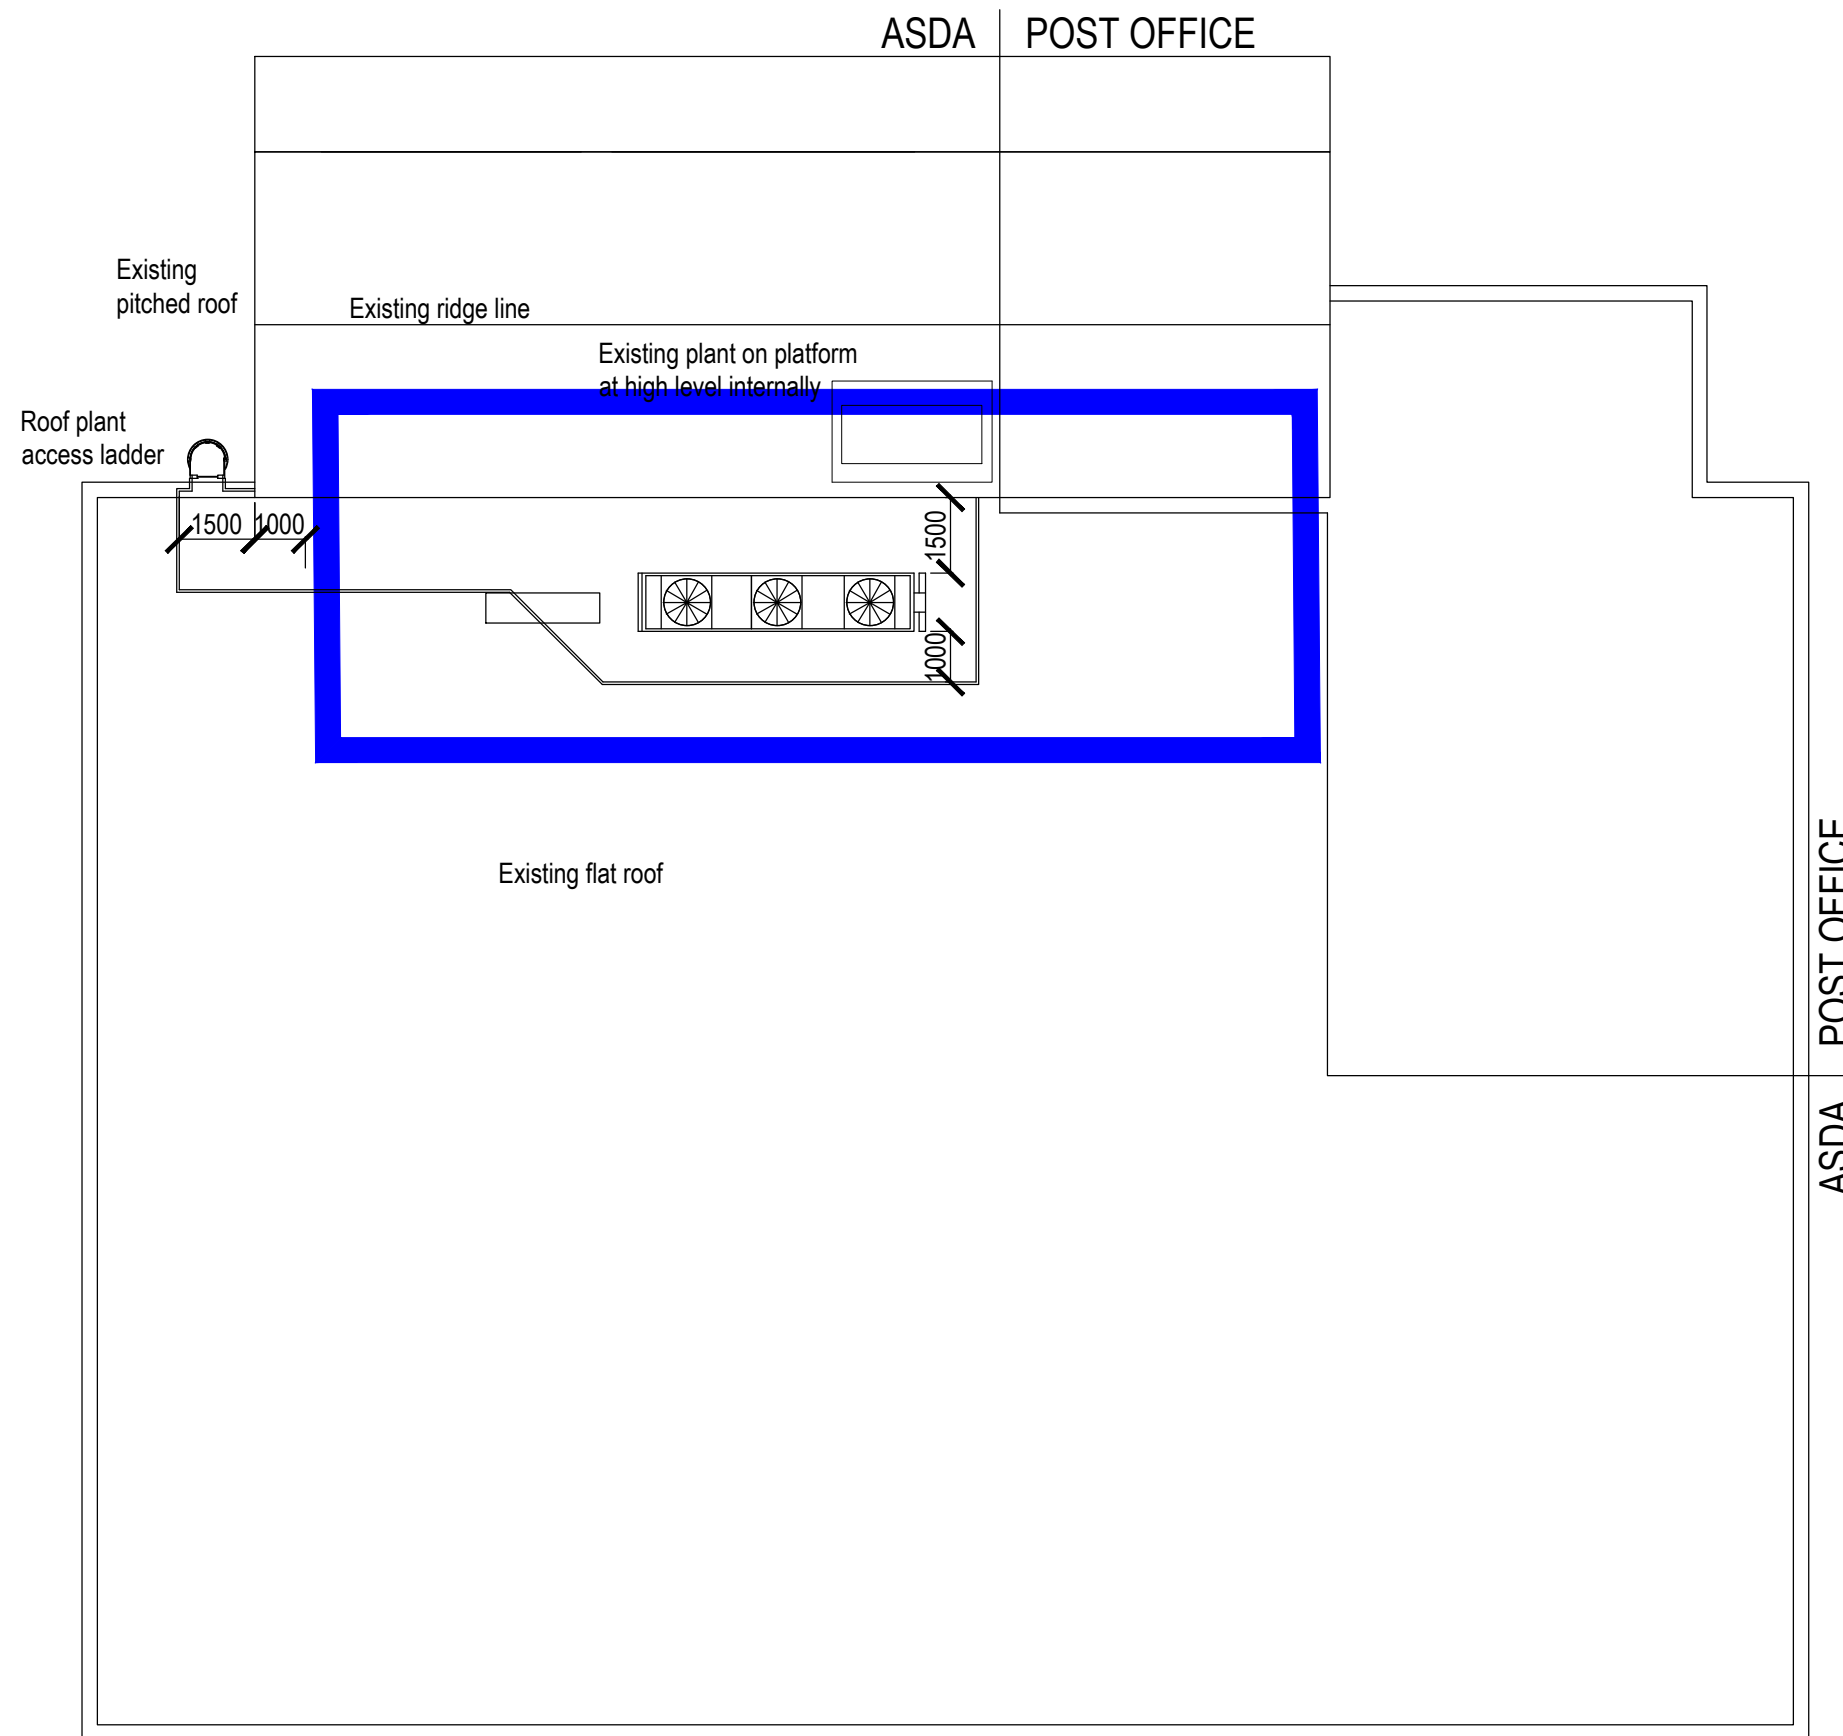


XREF'S IN THIS DRAWING

LEGEND:

 BLUE LINE INDICATES AREA AFFECTED BY PROPOSED WORKS.



PLANNING

No.	Date	Description	Drwn/Chkd By
CLIENT			



PROJECT
**PROPOSED PLANT
 ASDA HEBBURN**

TITLE
**EXISTING ROOF
 PLANT LAYOUT**

DRAWING STATUS
PLANNING

DRAWN	P.A.B	CHECKED	J.L.H
-------	-------	---------	-------

SCALE 1:150 @ A3

DATE FEBRUARY 2015

WCEC architects
 Chesterfield 01246 260261 email@wcec.co.uk London 020 3388 0019 www.wcec.co.uk Livingston 08700 555915

JOB NO.	DRAWING NO.	REV
14-405	PL-03	-

