

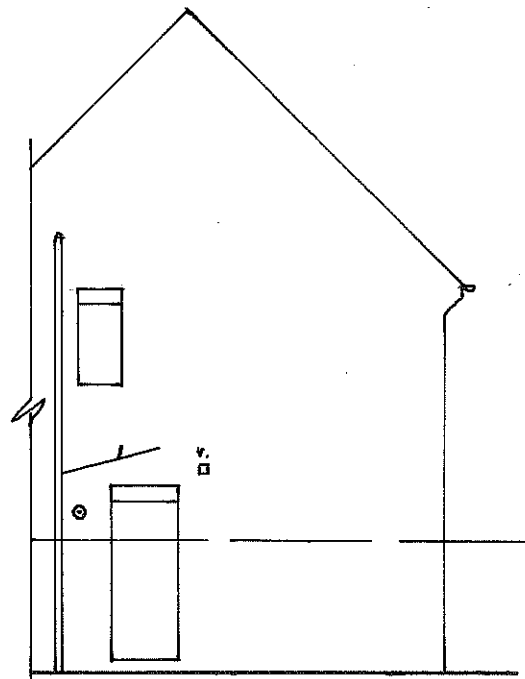
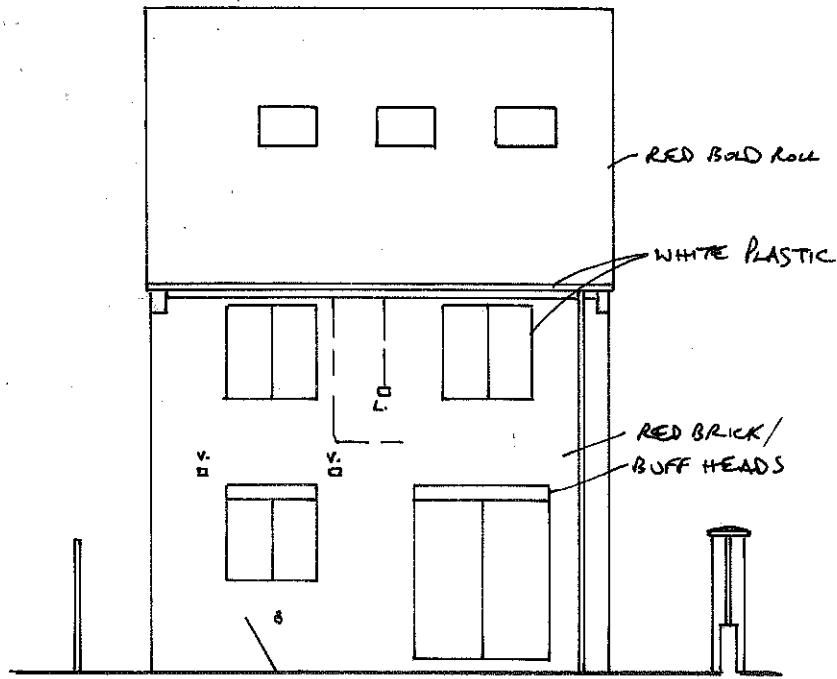



EXISTING REAR 1:100

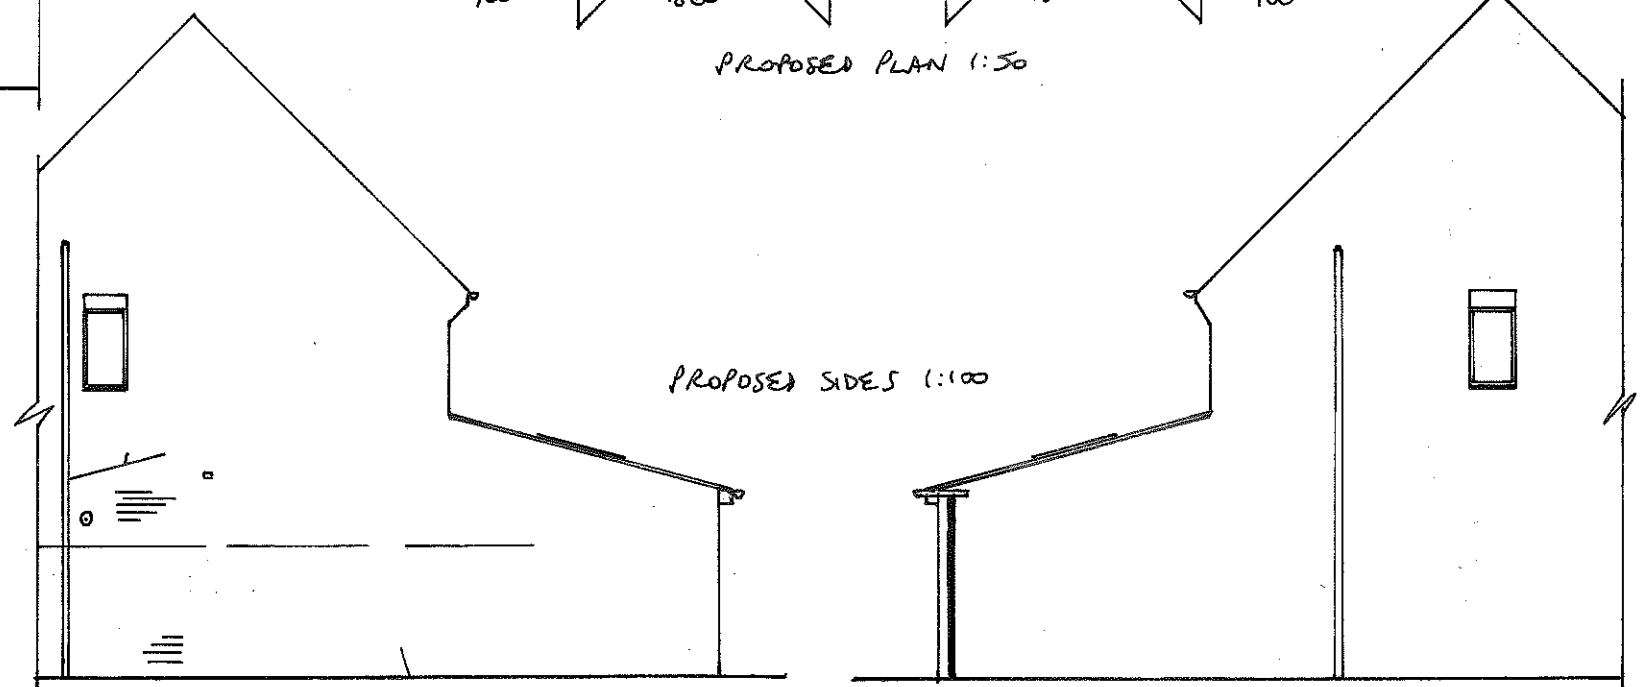


EXISTING SIDES 1:100

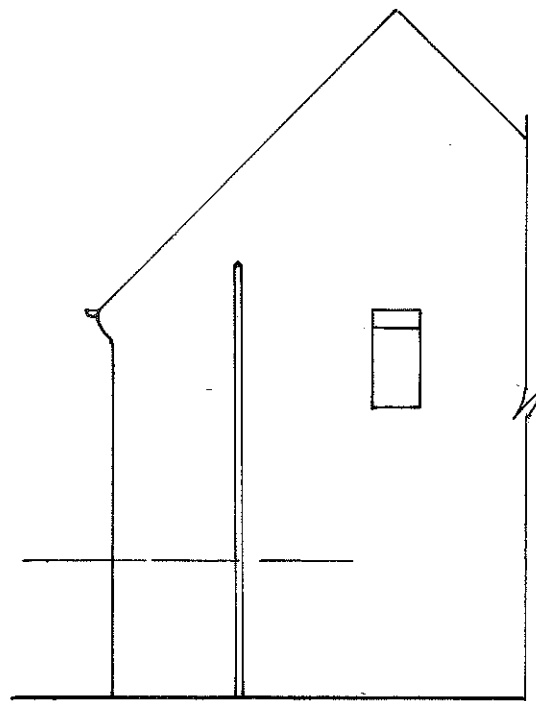

PROPOSED SIDES 1:100

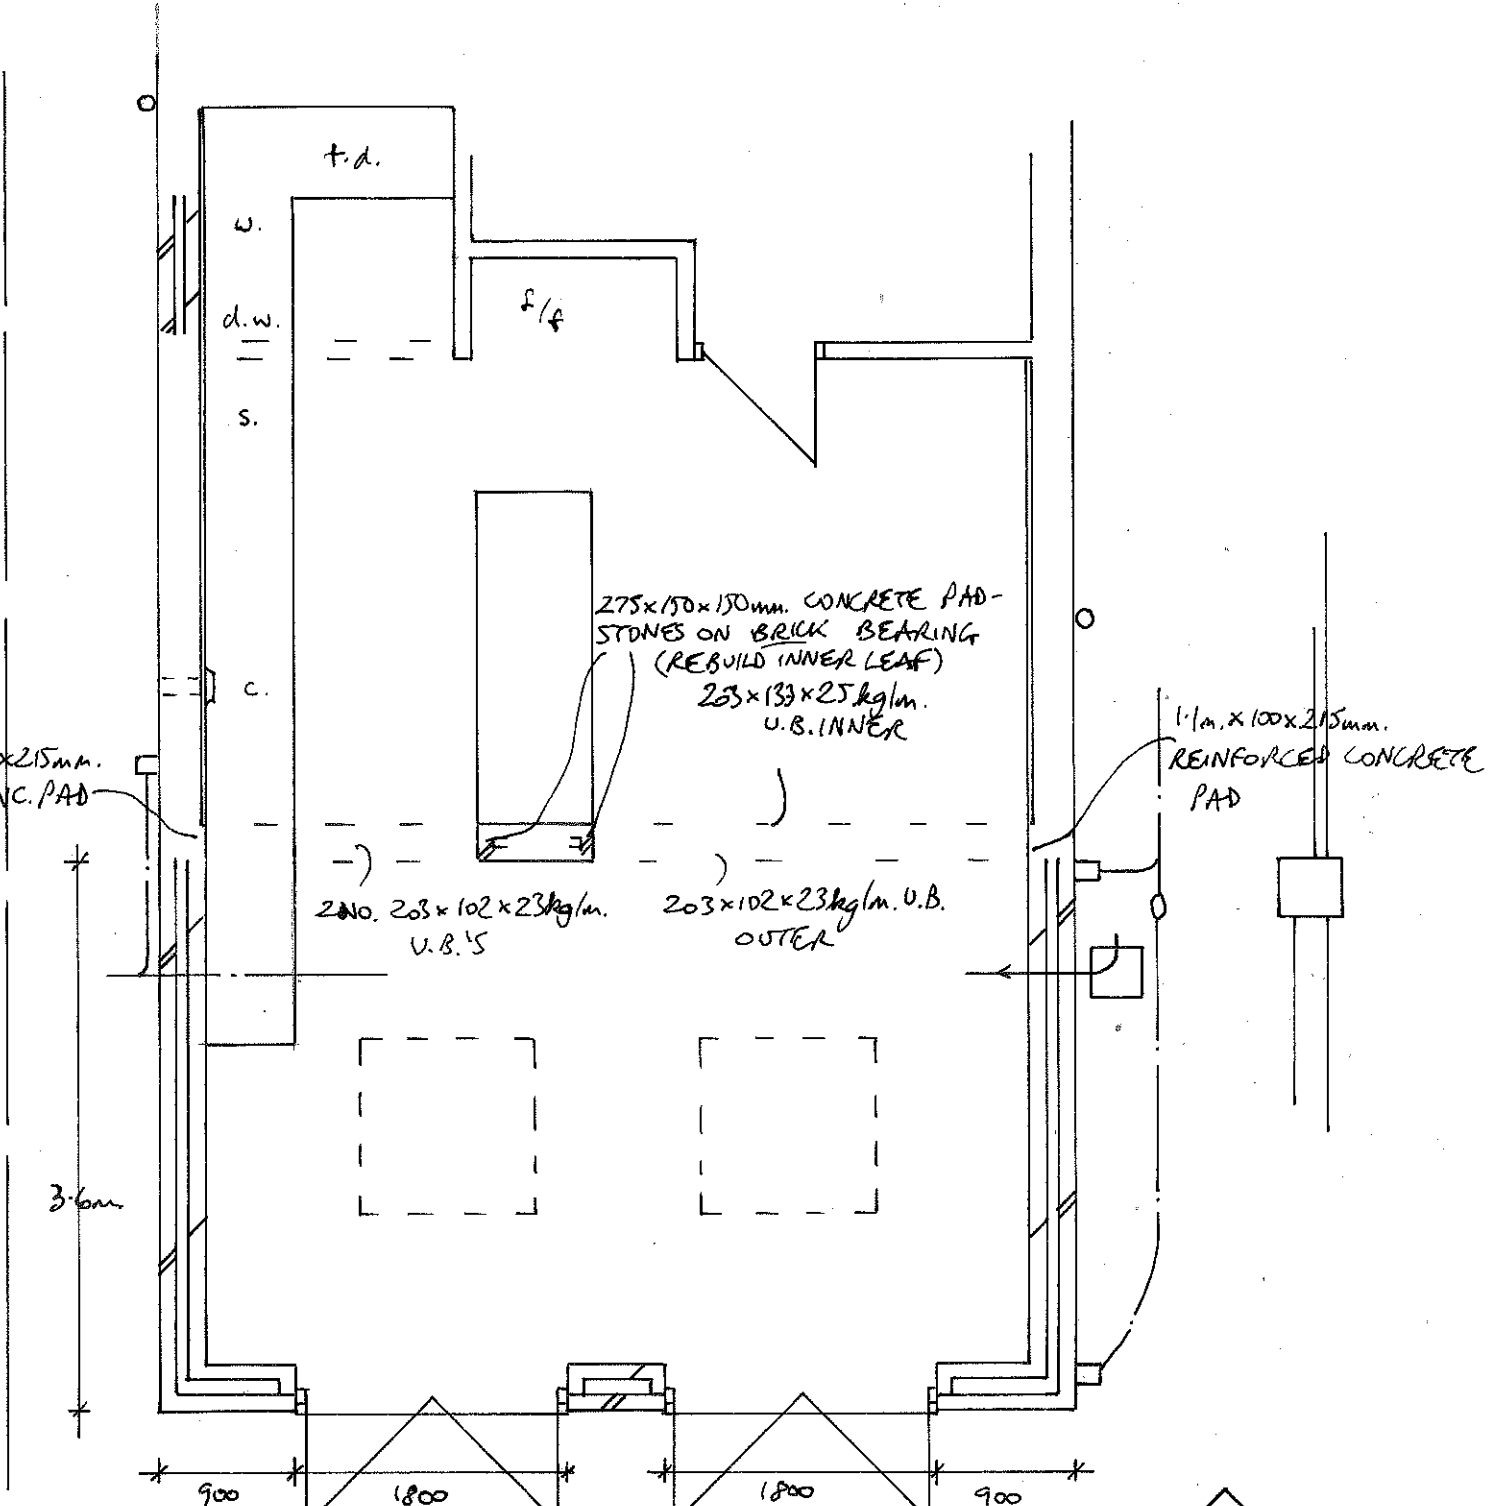

PROPOSED PLAN 1:50

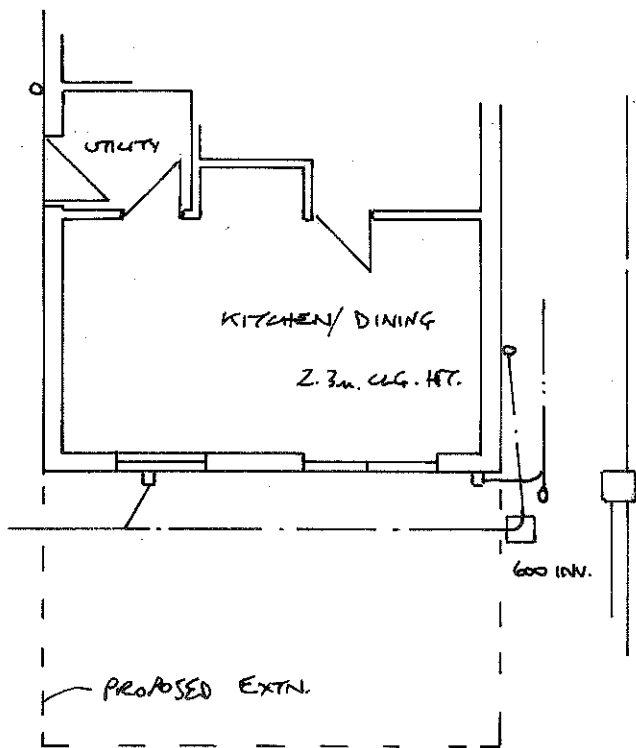

EXISTING PLAN 1:100

PROPOSED EXTENSION TO 20 CALLUM DRIVE, S. SHIELDS FOR MR. & MRS. SHARP DRG NO 0788/5403/759