
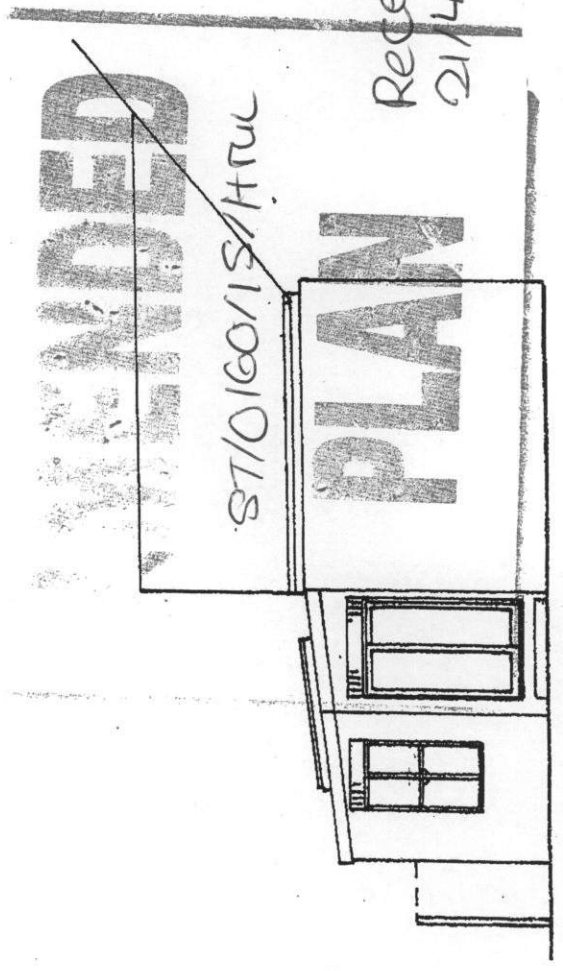
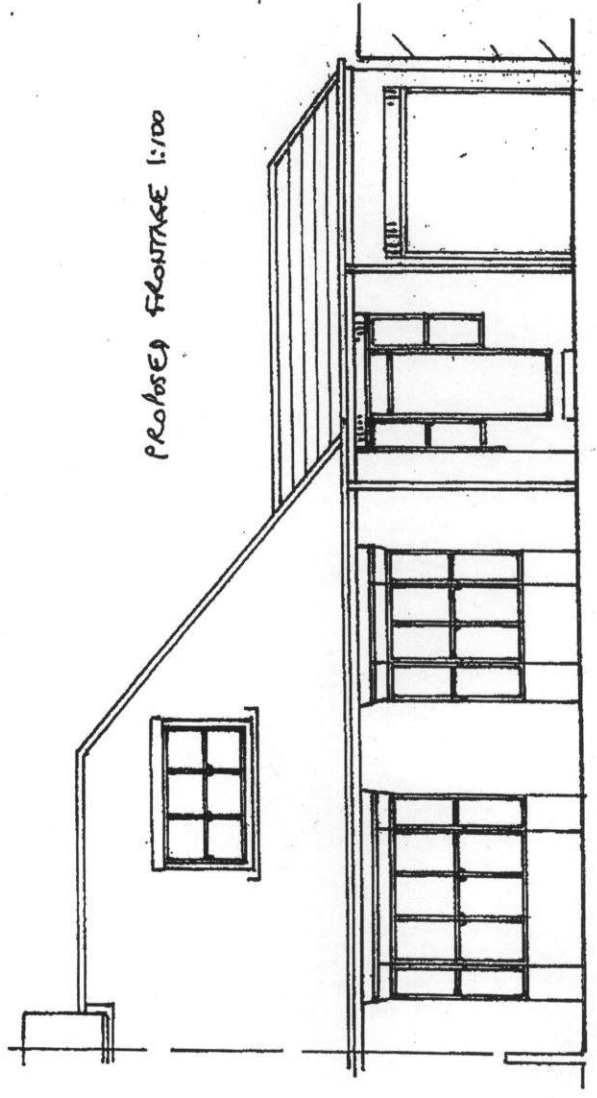


PROPOSED PLAN 1:50

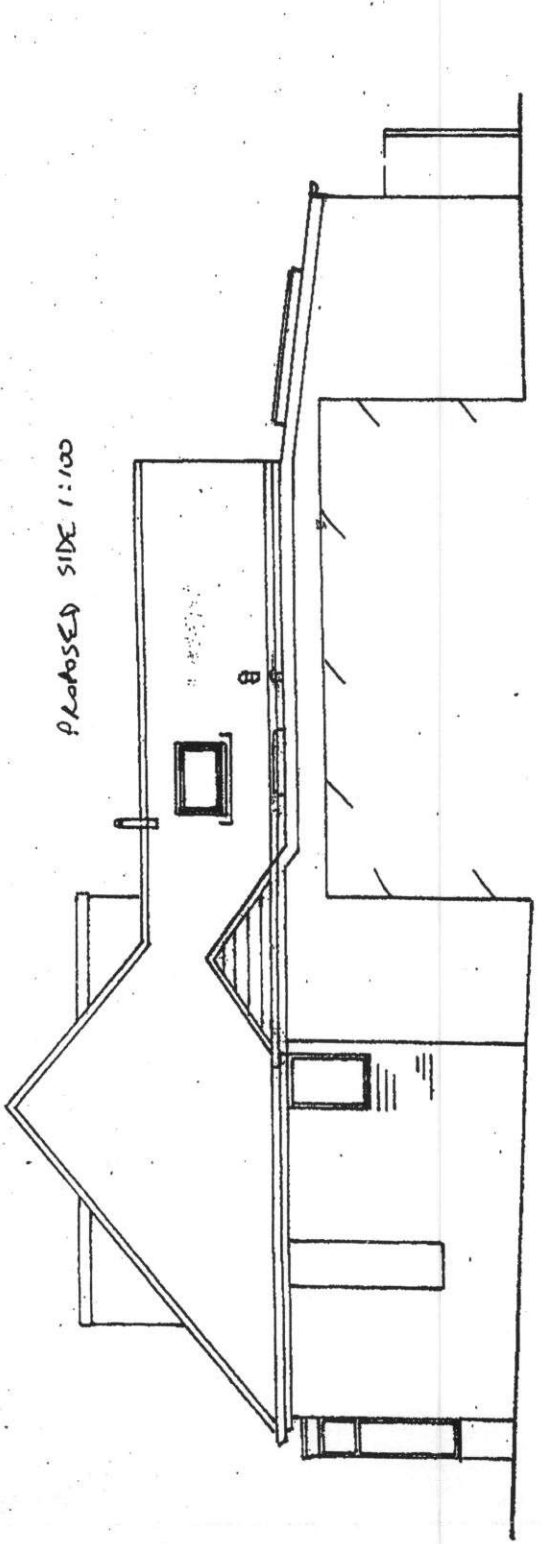

~~REVISED~~
 ST/0160/1S/HTUC
 PLAN
 Received
 21/4/15

PROPOSED EXTENSION TO 46 TYNEDALE ROAD, S. SHIELDS
 FOR MR. & MRS. YOUNG
 DRG NO 1

REN.A. - PLANNING 21/4/15